


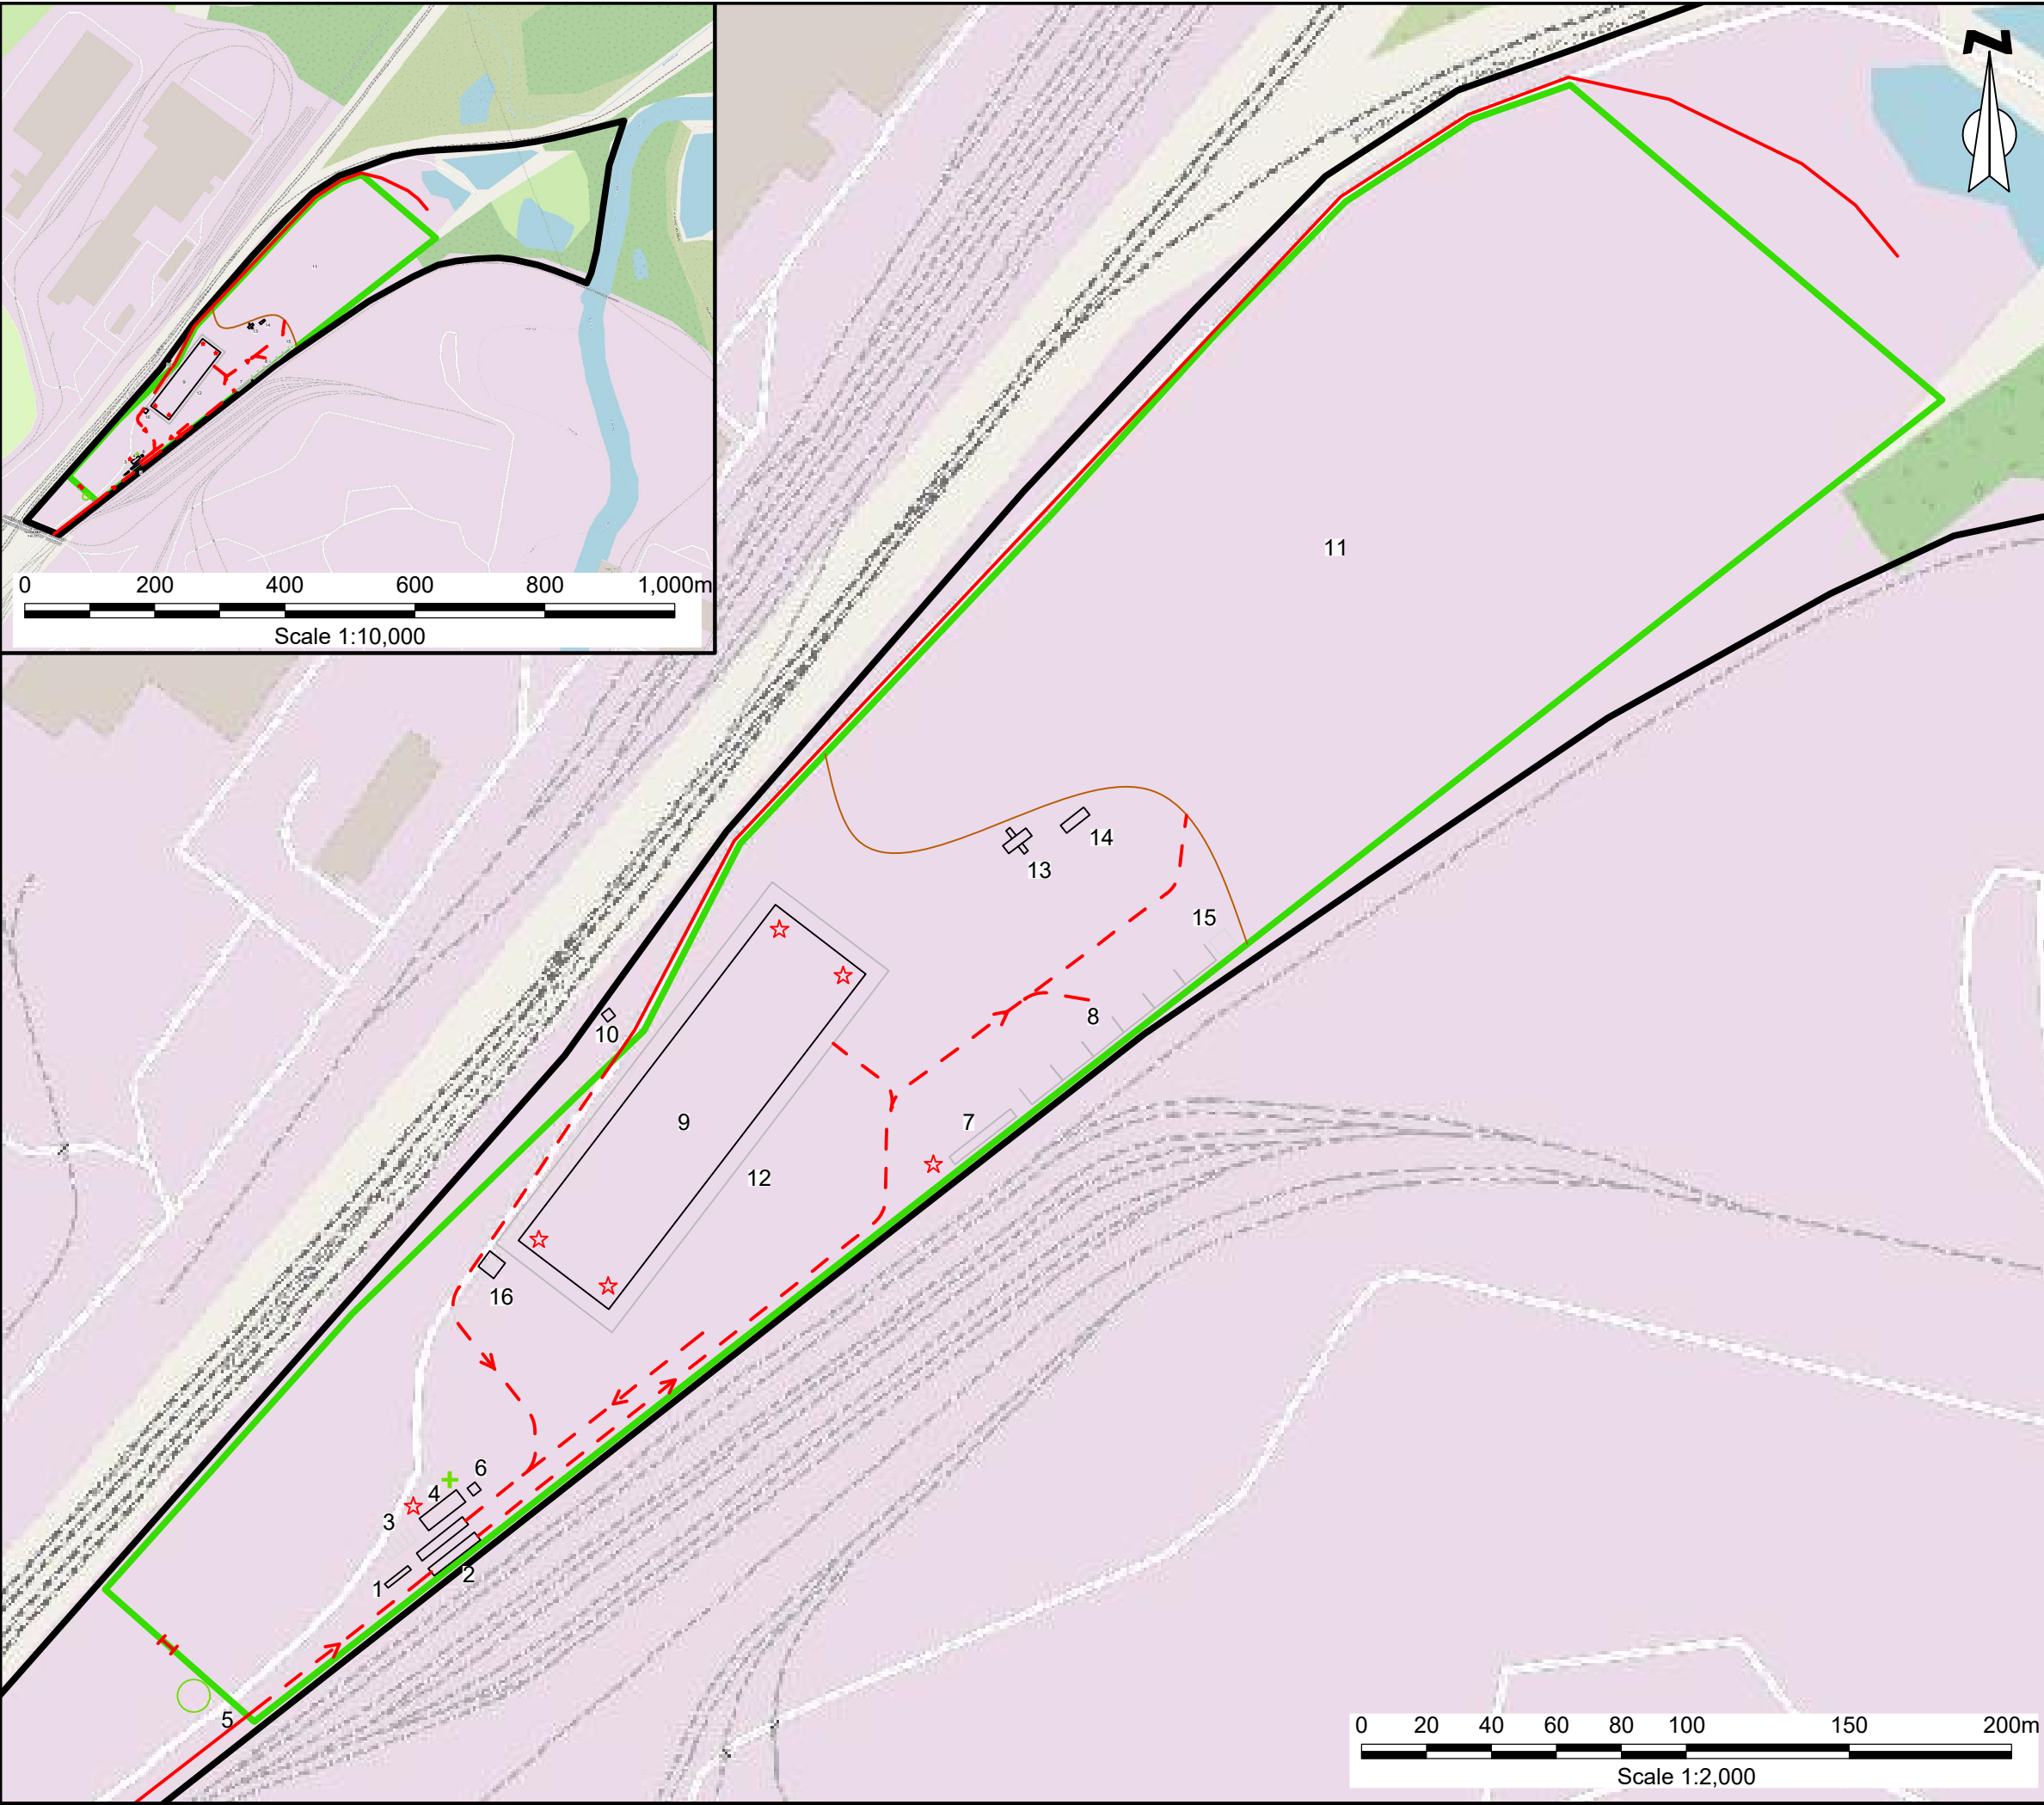

KEY:

- Permitting Boundary
- Security Steel Fencing (6 Foot Tall) - Enclosing the site
- Permanent Access for Network Rail
- Permenant Access to Gates for Network Rail
- Internal Routes Inbound - Fire Routes
- Internal Routes Outbound
- Assembly Point
- First Aid Location
- Fire Extinguishers

- 1. Wheel Wash
- 2. Weighbridge in/out
- 3. Parking Area
- 4. Office
- 5. Site Entrance / Exit
- 6. W/C
- 7. Concrete System
- 8. Aggregate Storage
- 9. Wash Plant System
- 10. Power Supply
- 11. Inert Was Plant Feed Stock
- 12. Concrete Pad with Self Contained Drainage System
- 13. Mobile Warrior Screen
- 14. Mobile Crusher
- 15. Mobile Plant Parking Area
- 16. Non-Conforming Quarrantine Area

OpenStreetMap® is open data, licensed under the Open Data Commons Open Database License (ODbL) by the OpenStreetMap Foundation (OSMF) © OpenStreetMap www.openstreetmap.org/copyright

P01	14.04.26	Issued for comment / approval	LB	DM	DM
Rev	Date	Description	DRA	CHK	APP

Project

Shires Developments, Rotheram

Client

KCM Waste Management LTD

Drawing Title

Shires Developments - Site Layout Plan

Scale 1:2,000 @ A3	Date 14.04.26	Status Preliminary
------------------------------	-------------------------	------------------------------

DWG No. CRM0170004-ENZ-XX-XX-DR-T-1001	Revision P01
--	------------------------

Bristol 01454 269 237	Cardiff 02920 023 700
Manchester 0161 413 6444	Cambridge 01799 542 473
Sheffield 0114 321 5151	Belfast 07377673948

@enzygo
enzygo.com
hello@enzygo.com