



© 2019 RPS Group
Notes
 1. This drawing has been prepared in accordance with the scope of RPS's appointment with its client and is subject to the terms and conditions of that appointment. RPS accepts no liability for any use of this document other than by its client and only for the purposes for which it was prepared and provided.
 2. If received electronically it is the recipient's responsibility to print to correct scale. Only written dimensions should be used.
 3. Where applicable Ordnance Survey (c) Crown Copyright 2019
 All rights reserved. Licence number 0100031673

- Legend**
- Permit Boundary
 - Surface Water Drainage
 - Foul Water Drainage
- Site Layout**
- | | |
|--|---|
| 1. Entrance / Exit (Gated) | 31. Breezeblock Boundary Wall |
| 2. Car Parking | 32. Diesel Tank (Redundant) |
| 3. Weighbridge | 33. Brick Wall Boundary |
| 4. Offices | 34. Non-ferrous / Cable Stripping Shed |
| 5. Granulation Plant (Main) | 35. Air system |
| 6. Vertical Grinding Plant | 36 Netting Above Boundary Wall |
| 7. Non-ferrous building | 37 Water Sprinkler System |
| 8. Electrostatic Plant | 38. Fire Extinguisher |
| 9. Shear | 39. Emergency Assembly Point |
| 10. Air Separation Plant | 40. Electrical Shut Off Point |
| 11. Maintenance Building | 41. Aluminum Granulator |
| 12. Electrical Substations | 42. Vertical Grinder Downstream |
| 13. Welfare Facilities | 43. Adblue |
| 14. Shredder (Not Operational) | 44. Oxy-propane Cylinders |
| 15. Cable Storage | 45. Waste Oil Tank |
| 16. Non-ferrous Storage | 46. Anti-freeze |
| 17. Ferrous Storage | 47. Propane Storage |
| 18. Cable Pre-treatment | 48. Grab Bag |
| 19. Cable Granulation Residue Plastic | 49. Location Where Bung will be Deployed. |
| 20. Cable Granulation Residue Fine | 50. Hot Load Quarantine / Mobile Plant Parking When Not In Use |
| 21. Size Reduced Ferrous | 51. Emission Point to Water |
| 22. Shearing Scrap Non-ferrous (Usually Aluminium) | A1. Emission Point to Air |
| 23. Non-ferrous (Usually Aluminium) Storage | |
| 24. Diesel Tank | |
| 25. Oil Storage | |
| 26. Quarantine / Orphaned Gas & Gas Cylinders | |
| 27. COSHH Store | |
| 28. Spill Kits | |
| 29. Water Shut Off Point | |
| 30. Concrete Panel Boundary Wall | |
- Note: Fire hydrants located 250m E by residential and 220m S by industrial estate on Shaw Lane.

Rev	Description	By	CB	Date



260 Park Avenue, Aztec West, Almondsbury,
 Bristol BS32 4SY
 T: 01454 853 000 E: rpssw@rpsgroup.com

Client **SIMS Group UK Ltd**

Project **Barnsley**



Title **Site Layout Plan**

Status **DRAFT** Drawn By **RW** PM/Checked by **CH**

Job Ref **JER8362** Scale @ A3 **1:1000** Date Created **JAN 2020**

RPS Drawing / Figure Number **JER8362-PER-001** Rev **-**

rpsgroup.com

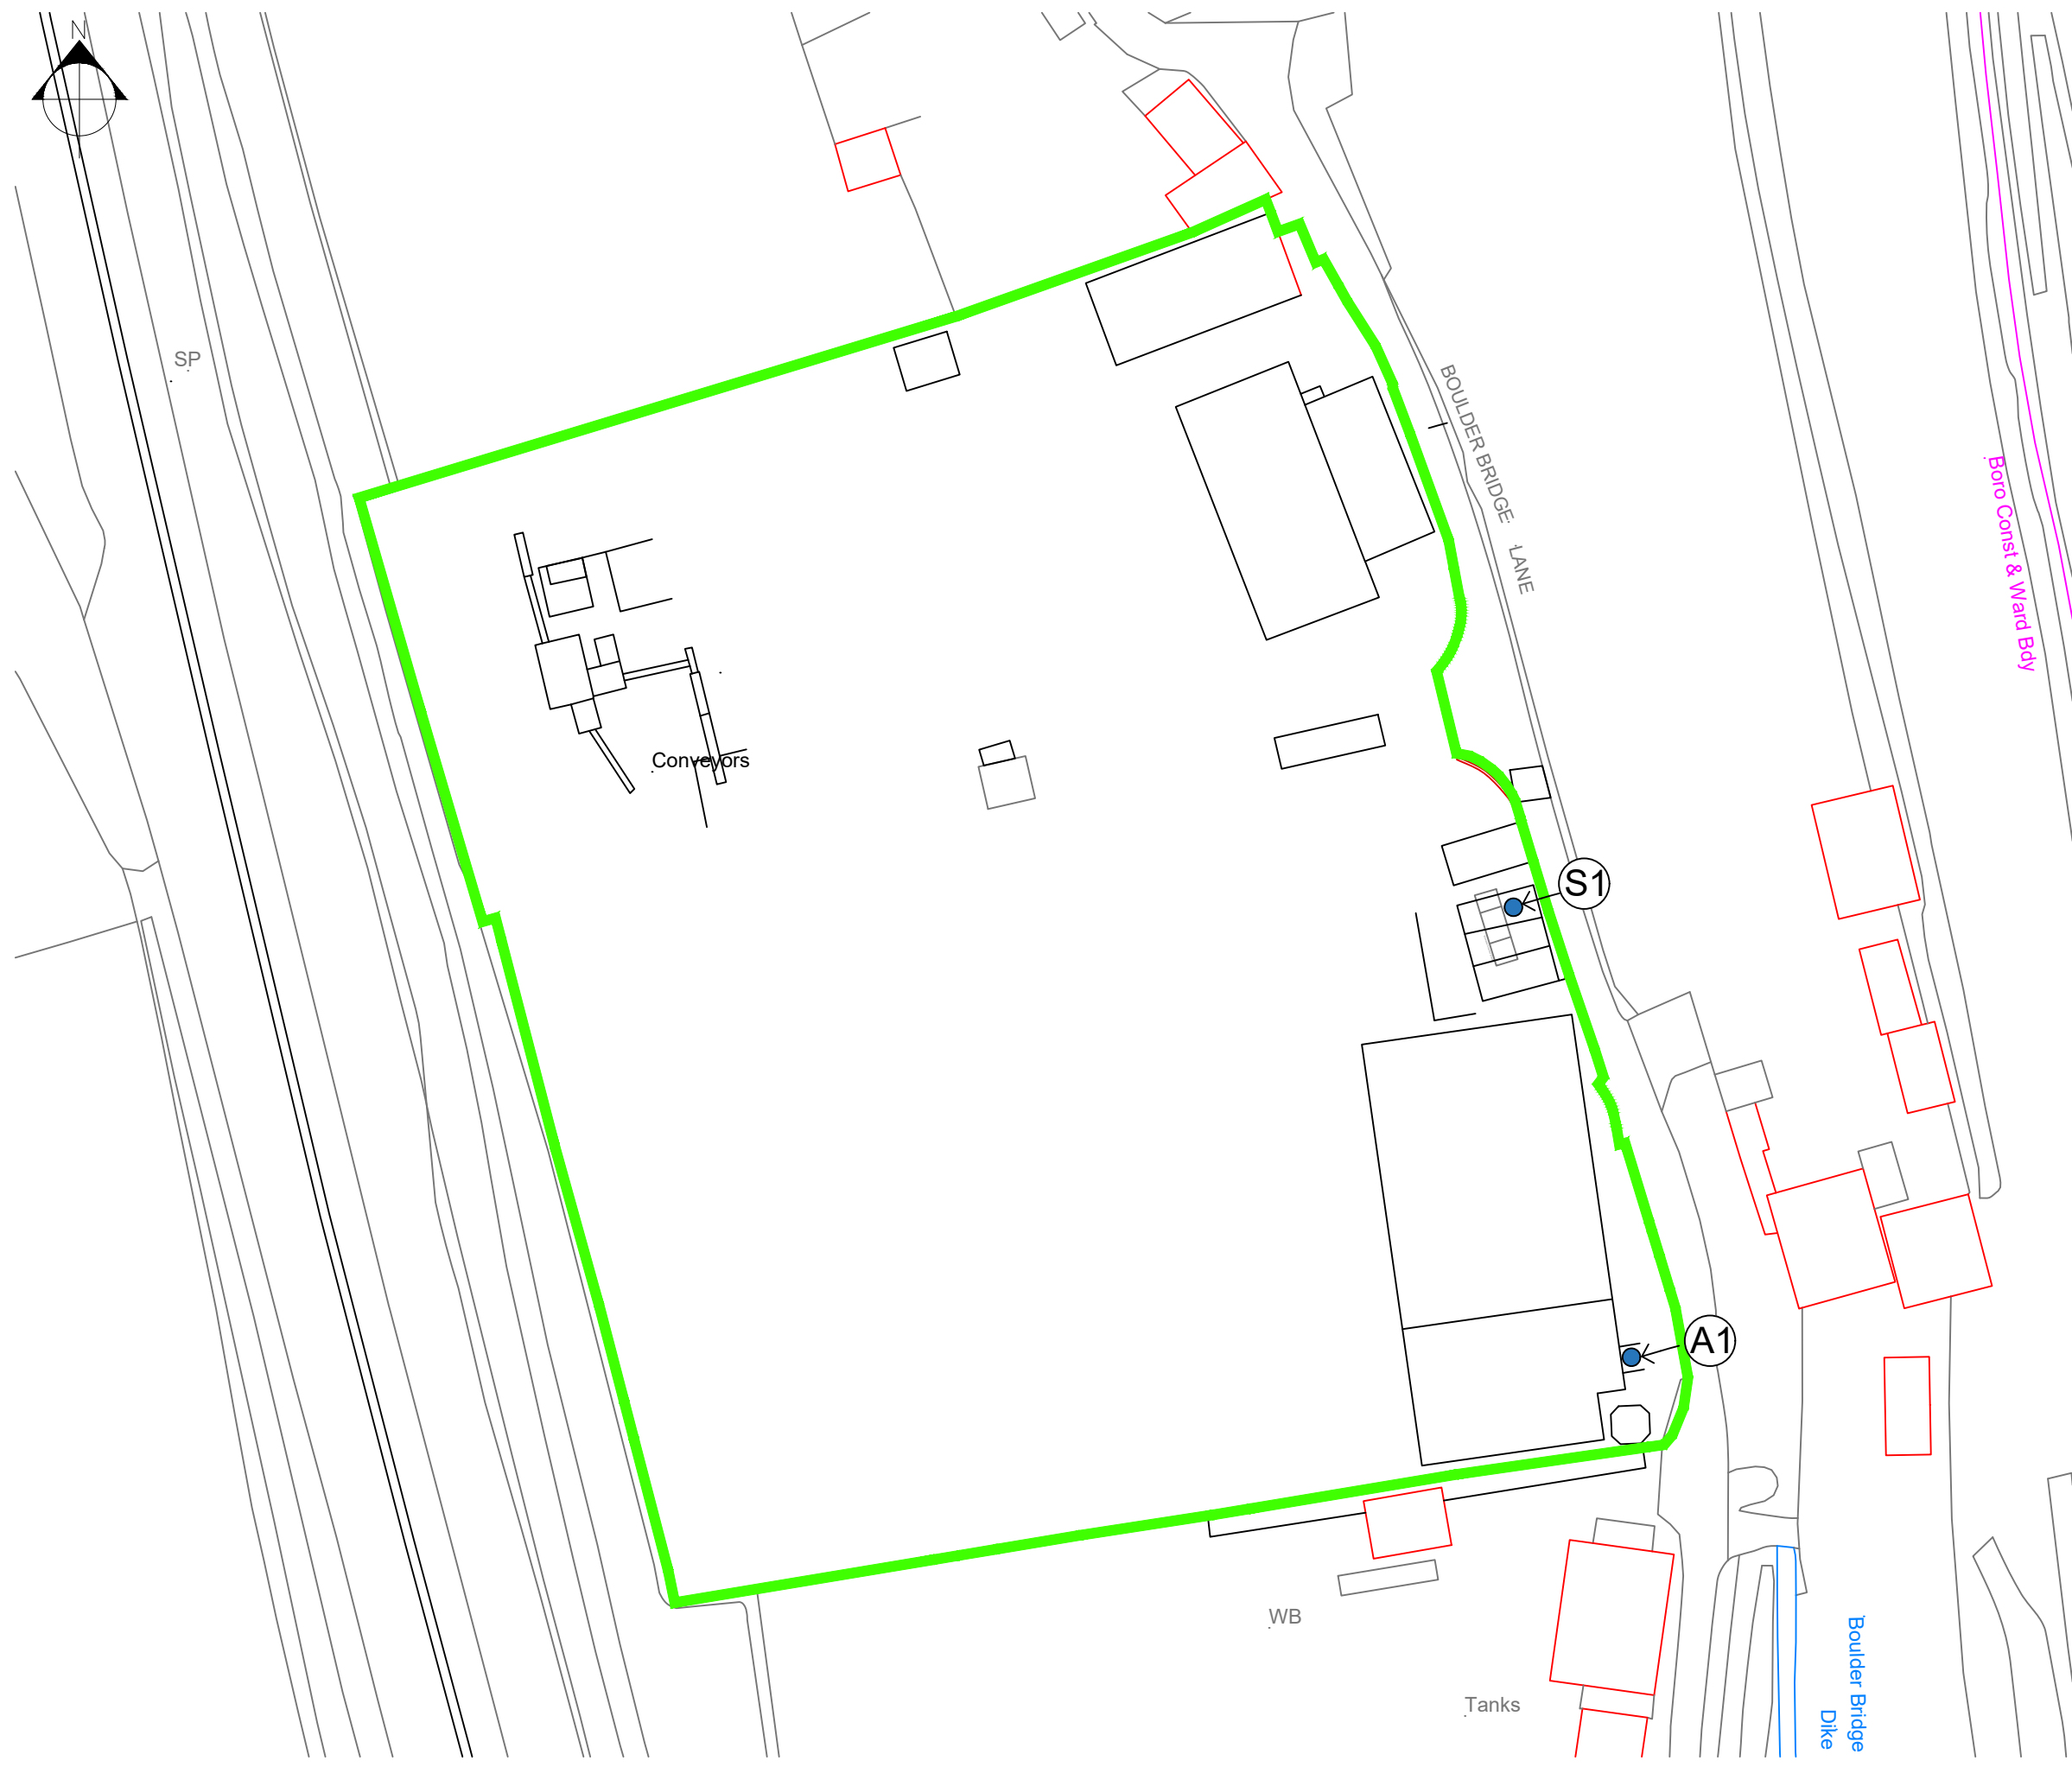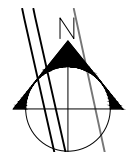

© 2019 RPS Group

Notes

1. This drawing has been prepared in accordance with the scope of RPS's appointment with its client and is subject to the terms and conditions of that appointment. RPS accepts no liability for any use of this document other than by its client and only for the purposes for which it was prepared and provided.
2. If received electronically it is the recipient's responsibility to print to correct scale. Only written dimensions should be used.
3. Where applicable Ordnance Survey (c) Crown Copyright 2019
All rights reserved. Licence number 0100031673

Legend

Permit Boundary

Emission Points

S1 - Emission Point to Water

A1 - Emission Point to Air

Rev	Description	By	CB	Date



260 Park Avenue, Aztec West, Almondsbury,
Bristol BS32 4SY
T: 01454 853 000 E: rpssw@rpsgroup.com

Client **SIMS Group UK Ltd**

Project **Barnsley**

Title **Installation Plan**

Status **DRAFT** Drawn By **RW** PM/Checked by **CH**

Job Ref **JER8362** Scale @ A3 **1:1000** Date Created **JAN 2020**

RPS Drawing / Figure Number **JER8362-PER-002** Rev **-**

rpsgroup.com