



**LEGEND**

AREA IN ARENA

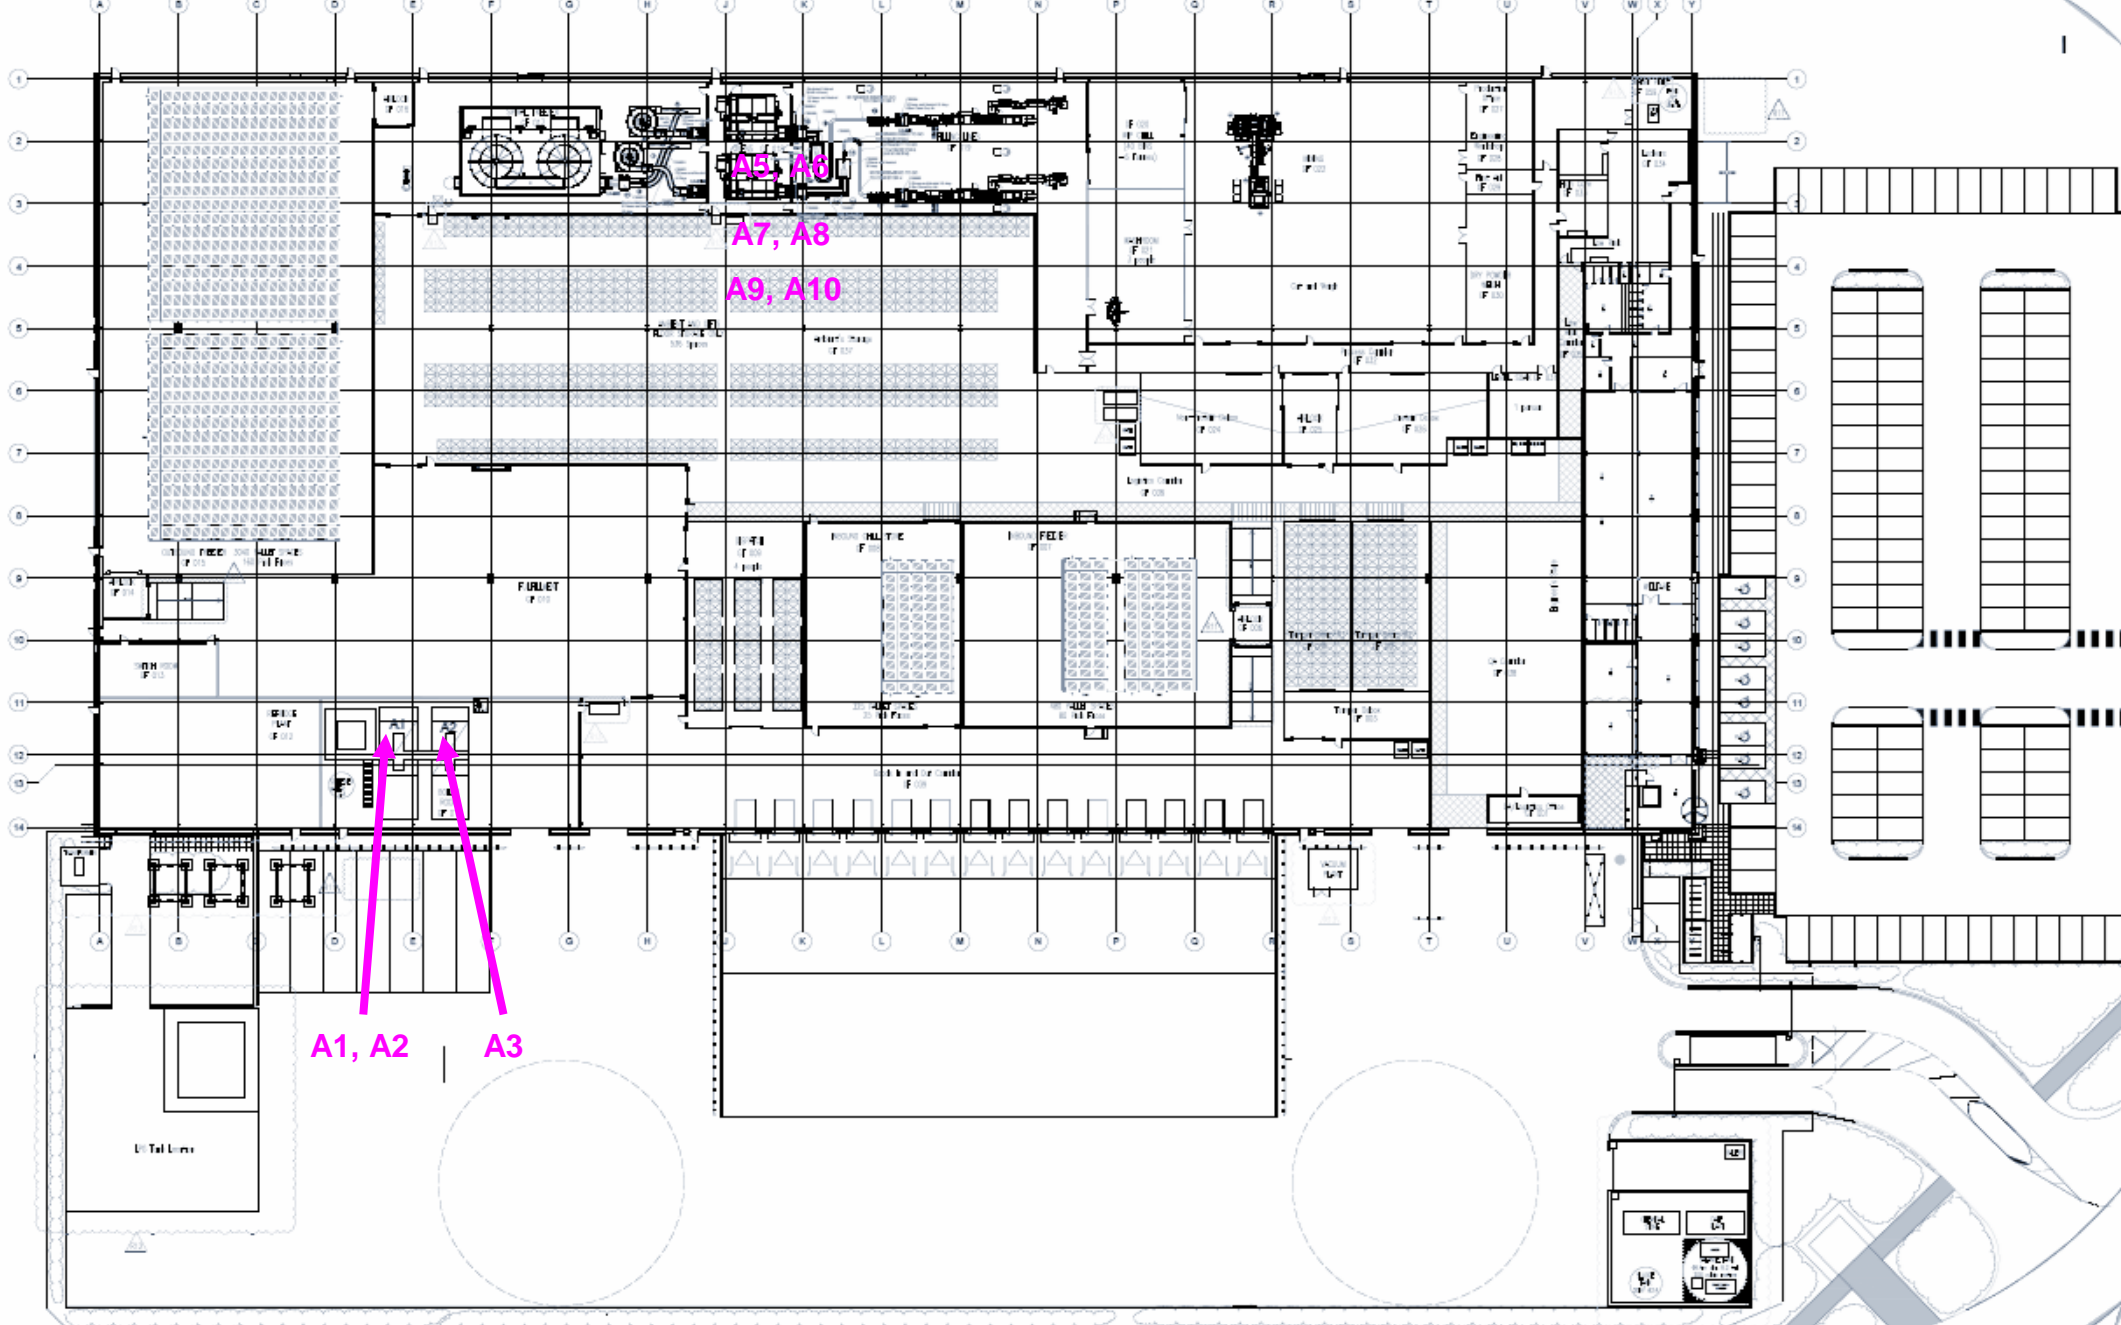

Rev	Date	By	CHK	Description
C11	28/10/2020	N.M	R.H	REVISION CLOUD R13 ADDED, RAMPs ADDED FOR SPIN-FREEZE AND Ovens. ROOM TAG UPDATED. CONDENSERS VACUUM PLANT EFFLUENT PLANT UPDATED IN EXTERNAL YARD. AHUs ADDED.
C10	22/10/2020	N.M	R.H	REVISION CLOUD R12 ADDED, POSITION OF ELECTRIC TRANSFORMER, VACUUM PLANT AND CONDENSER UPDATED IN THE EXTERNAL YARD.
09	06/10/2020	F.K	R.H	REVISION CLOUD R11 ADDED, RAMPs UPDATED AND EXTERNAL BREAK TANKS REMOVED.
08	02/10/2020	C.B	R.H	REVISION CLOUDS R1 TO R7 REMOVED. GA OFFICE ON HOLD FOR ACCESS BETWEEN THE WELFARE WALL. DOOR ADDED TO SF 025.
07	01/10/2020	C.B	R.H	FIRE STRATEGY - DOOR UPDATES.
06	25/06/2020	C.B	R.H	ADDITIONAL DOOR DESIGNATIONS: 02-08-107 AND 02-03-017.
C5	25/06/2020	C.B	R.H	FIRE DOORS, ACTION LOG AND GRID 1 DOOR STEELWORK GA.
C4	07/04/2020	C.B	R.H	ATTENTION TO REVISIONS R5 TO R7 ISO - MINOR DISCREPANCIES.
C3	14/06/2020	M.B	R.H	DOORS ADDED, FILLING LINES UPDATED.
C2	13/06/2020	M.B	R.H	DOORS UPDATED, EXTERNALS UPDATED.
C1	28/06/2020	C.B	R.H	ATTENTION TO REVISIONS R1 TO R4.
rev	date	by	chk	Description

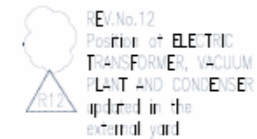

CLIENT  
NDA PET FOOD

PROJECT NAME  
1934 BLYTH ROAD