


General Notes


The Design Team Partnership accept no responsibility for any alterations to the Design or Construction carried out by the contractor or client without their prior consent.


No materials or products specified on the drawing may be changed or deleted without prior written agreement with the Design Team Partnership and the Clients

This drawing is for Planning purposes only and must not be used for construction. The proposals have been carried out without consultations with any relevant service authorities and as such the Design Team Partnership accept no responsibility for any unknown services which may impact upon the proposals at this stage.

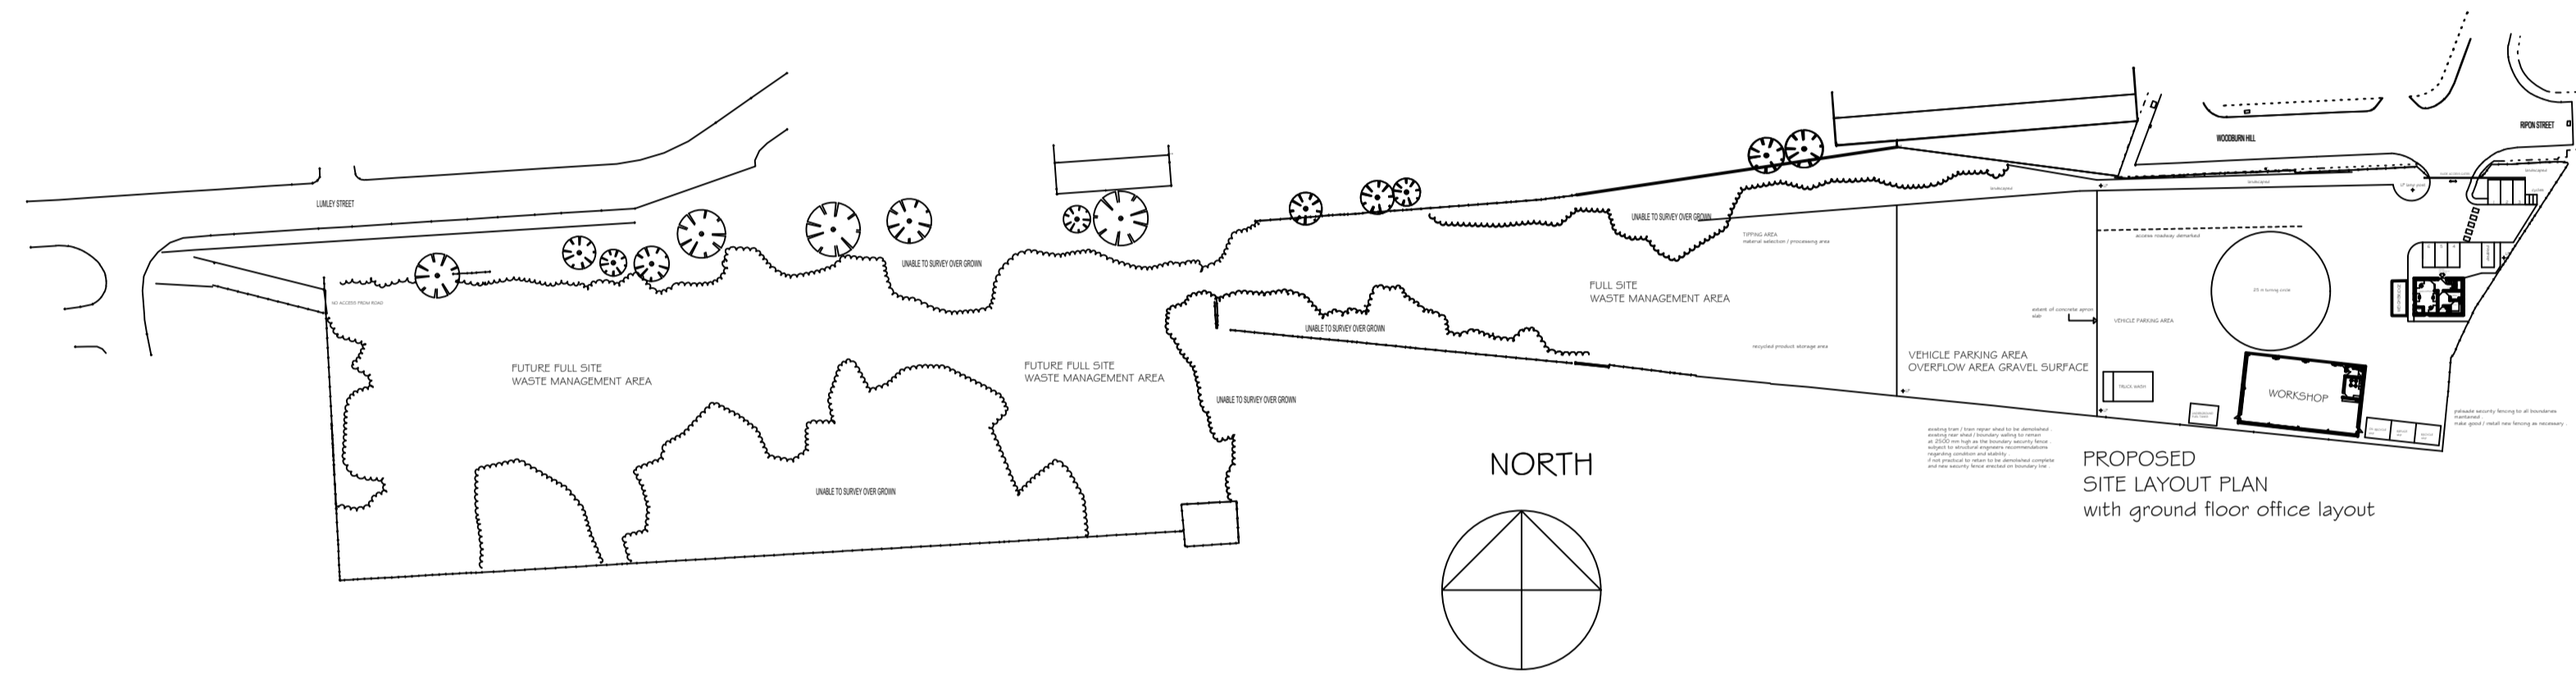

PROPOSED SITE LAYOUT PLAN

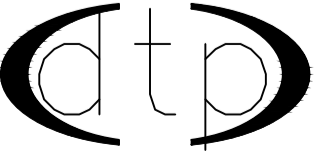Project: Hamilton Plant Hire RIPON Street				
Title: PROPOSED WORKSHOP & OFFICES PROPOSED SITE LAYOUT PLAN				
Date: Mar20	Drawn: PB	Scale: 1:1250	Dwg. No: 1202 - 09	Rev:
 the design team partnership LLP Architectural design and technology				
Suite 3, Cherrytree, Union Road, Sheffield S11 9EF T:0114 2551148 F:0114 2551292 E:roger@thedesignpartnership.com				

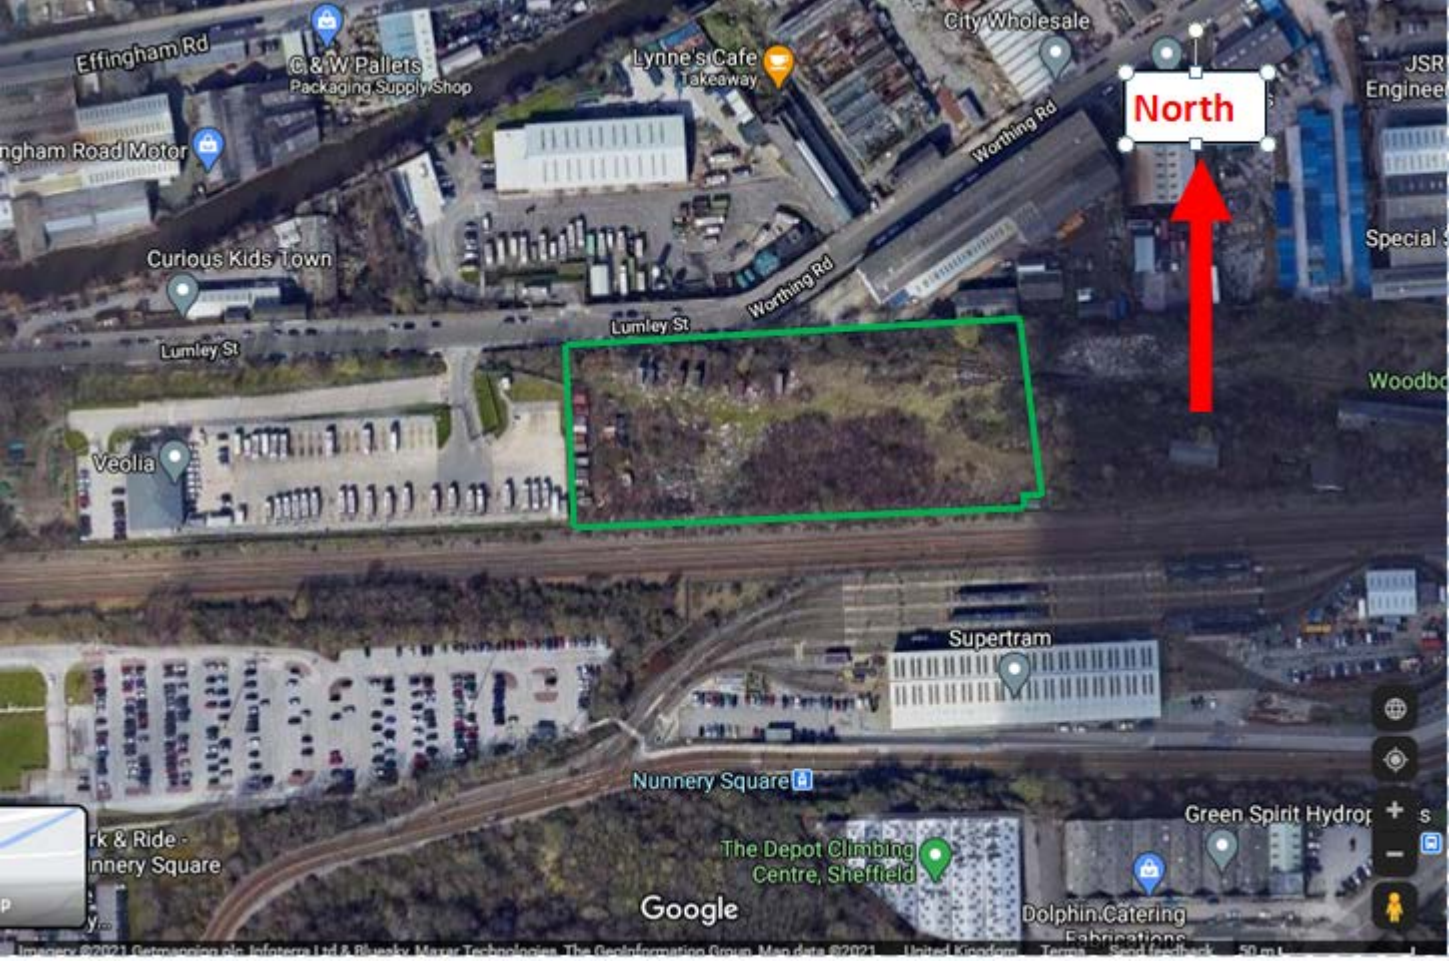

North

Effingham Rd

C & W Pallets
Packaging Supply Shop

Lynne's Cafe
Takeaway

City Wholesale

JSR
Engineer

Effingham Road Motor

Worthing Rd

Special S

Curious Kids Town

Worthing Rd

Lumley St

Lumley St

Woodbo

Veolia

Supertram

Nunnery Square

Green Spirit Hydro

The Depot Climbing
Centre, Sheffield

Google

Dolphin Catering
Fabrications

C & W Pallets
Packaging Supply Shop

Lynne's Cafe
Takeaway

PGS St

JSR
Engineer

Special S

Woodbo

Key

- Spill Kits - ●
- Monitoring - ⬡

North



Waste soil stockpile
for processing

Waste skips

Entrance

Product Bays

Waste aggregate
stockpile for processing

Railway Line

Crusher / Screener

