


SIDE 'A' ELEVATION

SIDE 'B' ELEVATION

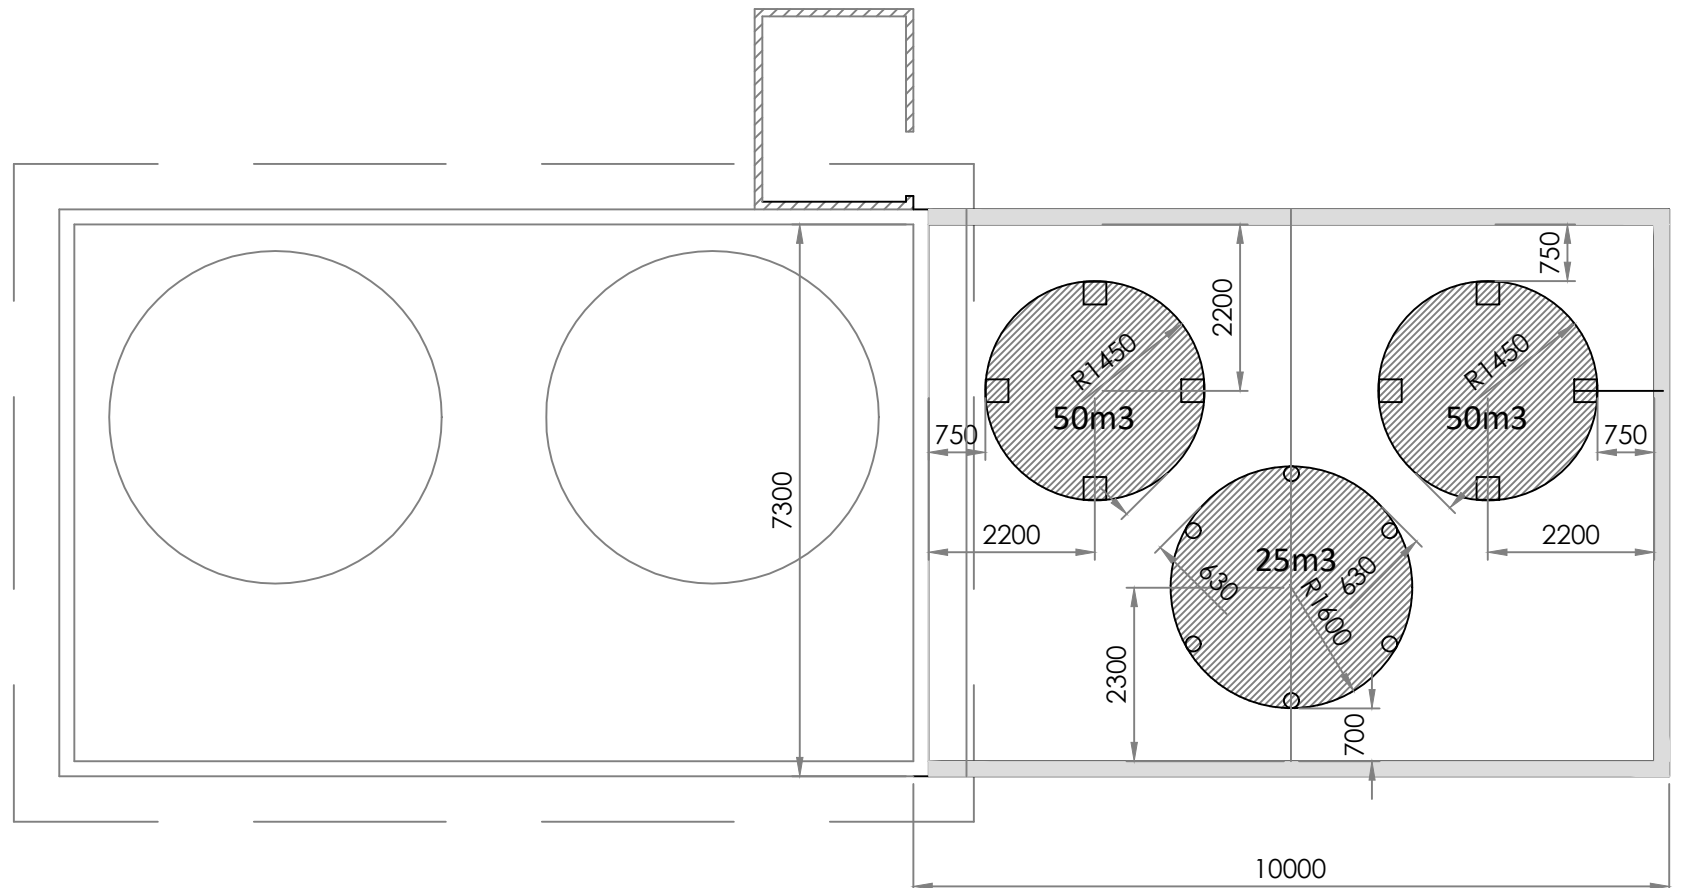

PLAN OF EXTENDED BUNDING

PG QUINN LTD			
<small>15 Derryveak Road, Coalisland, County Tyrone. Telephone: +44 (028) 8774 1444 E-mail: quinnpete@aol.com</small>			
Project No.: BUNDED TANKS	128 - 106	Date: JULY 2020	Scale: 1:100
Client: GUY & WRIGHT LTD	Drawing No.: 128 - 106 - 21	Rev: R1	231020
Drawing Title: PLAN AND ELEVATIONS		<small>The copyright of this drawing remains the property of PG Quinn Limited and may not be copied, reproduced, retained or disclosed to any unauthorised person or entity without written permission.</small>	