


- Key:**
- Site Boundary
 - Muster Points
 - Heavy Vehicle Operating Area
 - Accomodation
 - Dangerous Goods Storage
 - Gas Flare
 - Pond
 - Water Tank
 - Fire Extinguishers
 - First Aid Kit
 - ⦿

 Fire Hose
 - Engines

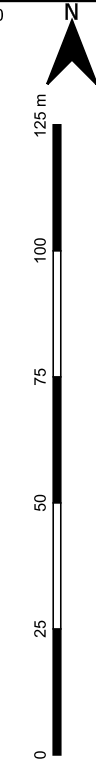

Project: Red Tractor Audit Support	Drawing Title: Site Inspection Plan
---------------------------------------	--

Address: The Vineries, Green Tye, Much Hadham SG10 6JJ

Drawn By: LR	Ref: K163.1~20~030
-----------------	-----------------------

Scale: 1:1500 @ A3	Date: 2025-03-10
-----------------------	---------------------

Revision: Rev - C

In the event of a fire, please evacuate immediatley and attend the Primary Muster Point (unless unsafe to do so).

Sound the air horn to alert other people of the fire.

Notify site management who will call the Fire Brigade if required.

