


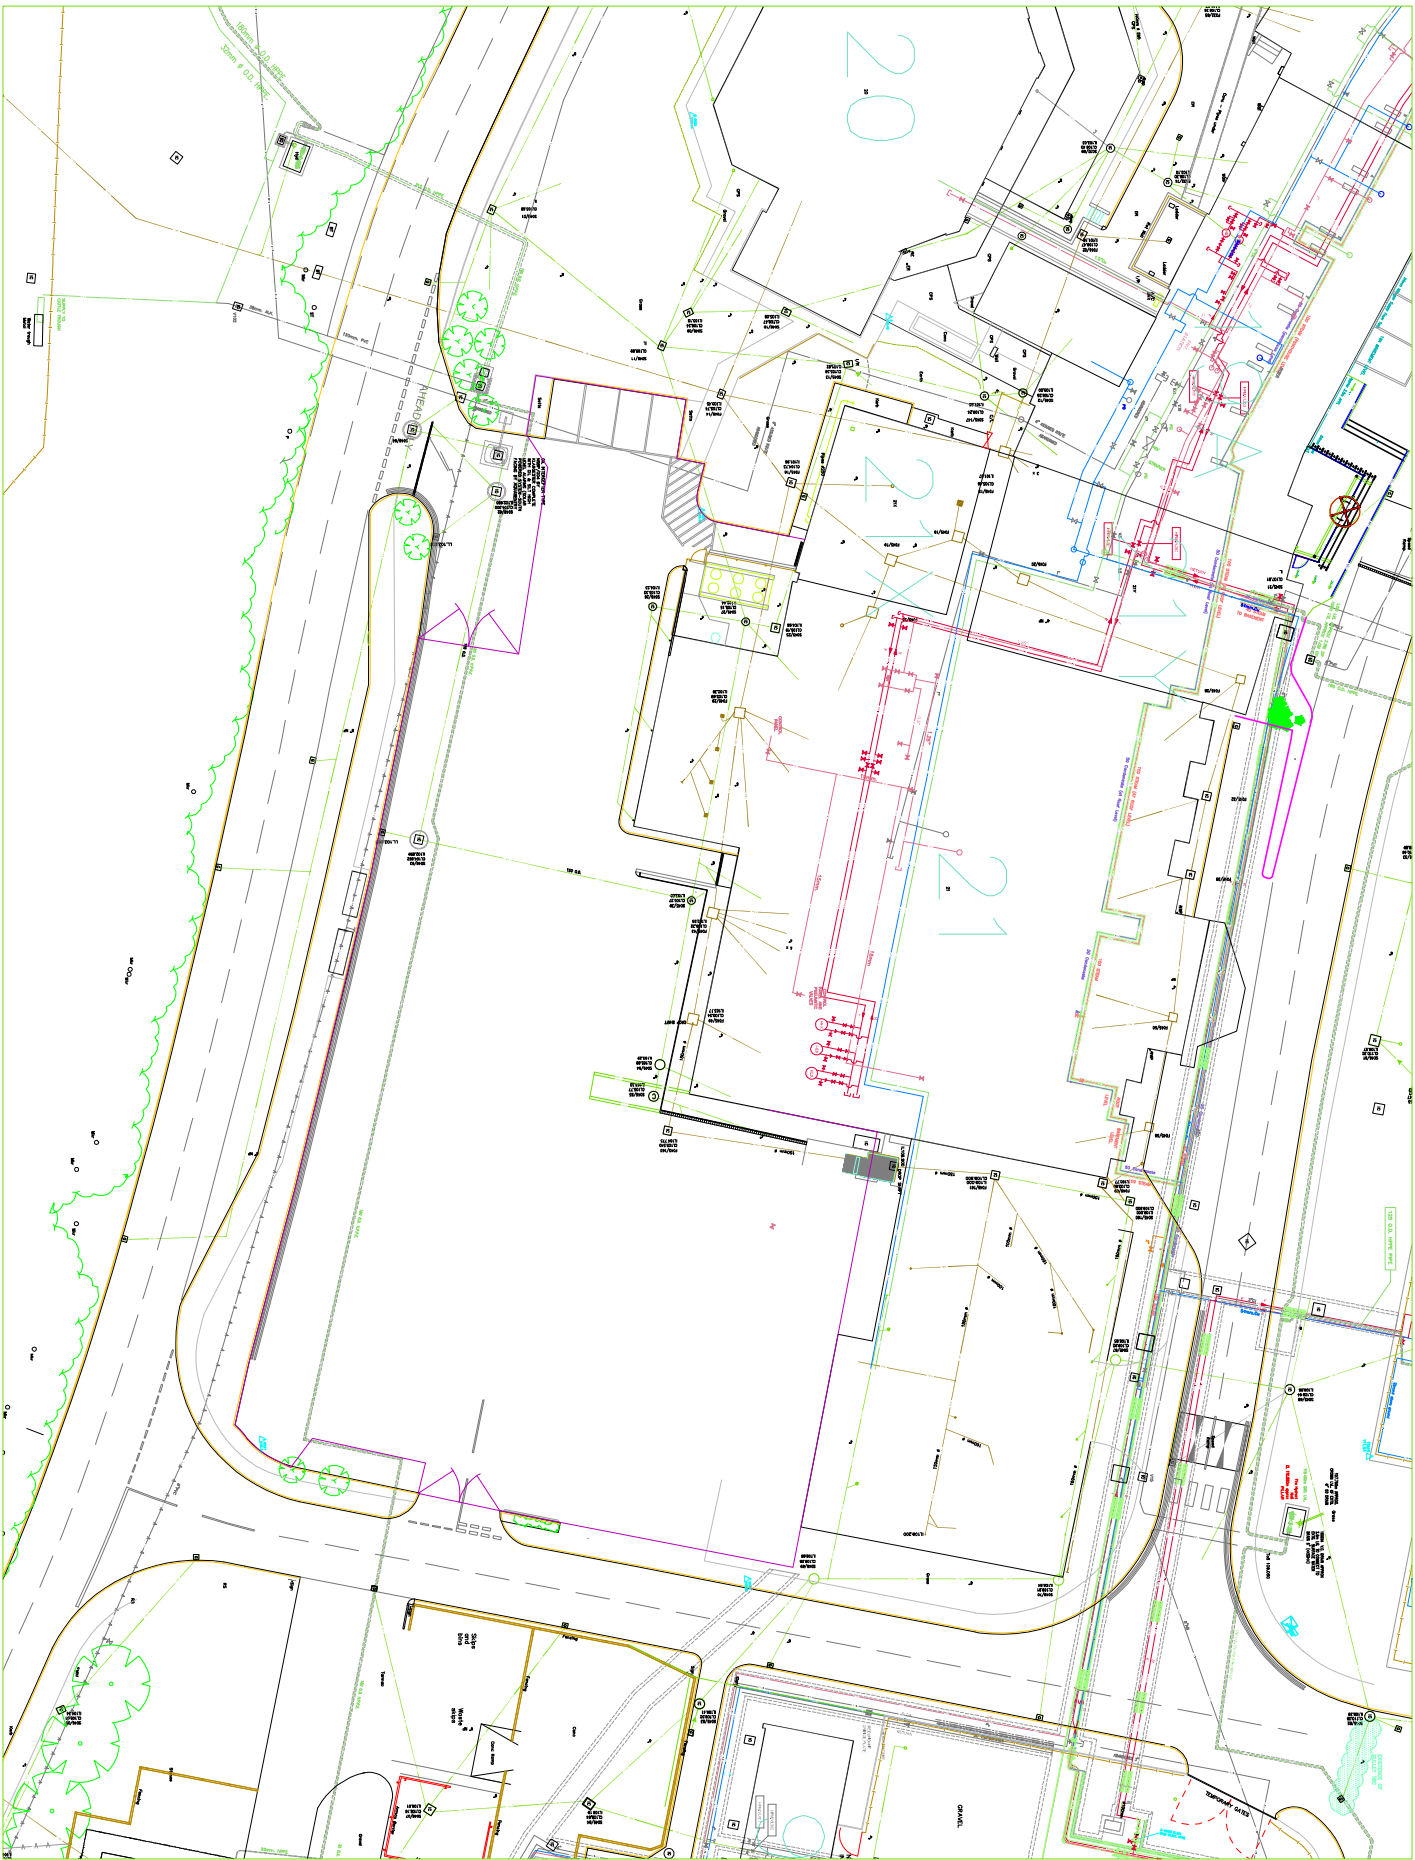

General Notes

No.	Revision/Issue	Date

Extract from the utility master plan

Project	No. 21 Upgrade
Date	04/03/23
Scale	1:100