


LEGEND:

	DOORWAY KERB / RAMP
	HOSE PIPE REELS
	FIRE EXTINGUISHERS
	EMERGENCY EXITS
	EXTERNAL WALKWAY
	EQUIPMENT BARRIER WITH CASTELL SAFETY LOCKS
	SITE BOUNDARY
	PEDESTRIAN BARRIER
	UNMADE GROUND
	CCTV & HEAT CAMERA
	SMOKE & HEAT DETECTOR
	SAND BAG LOCATION

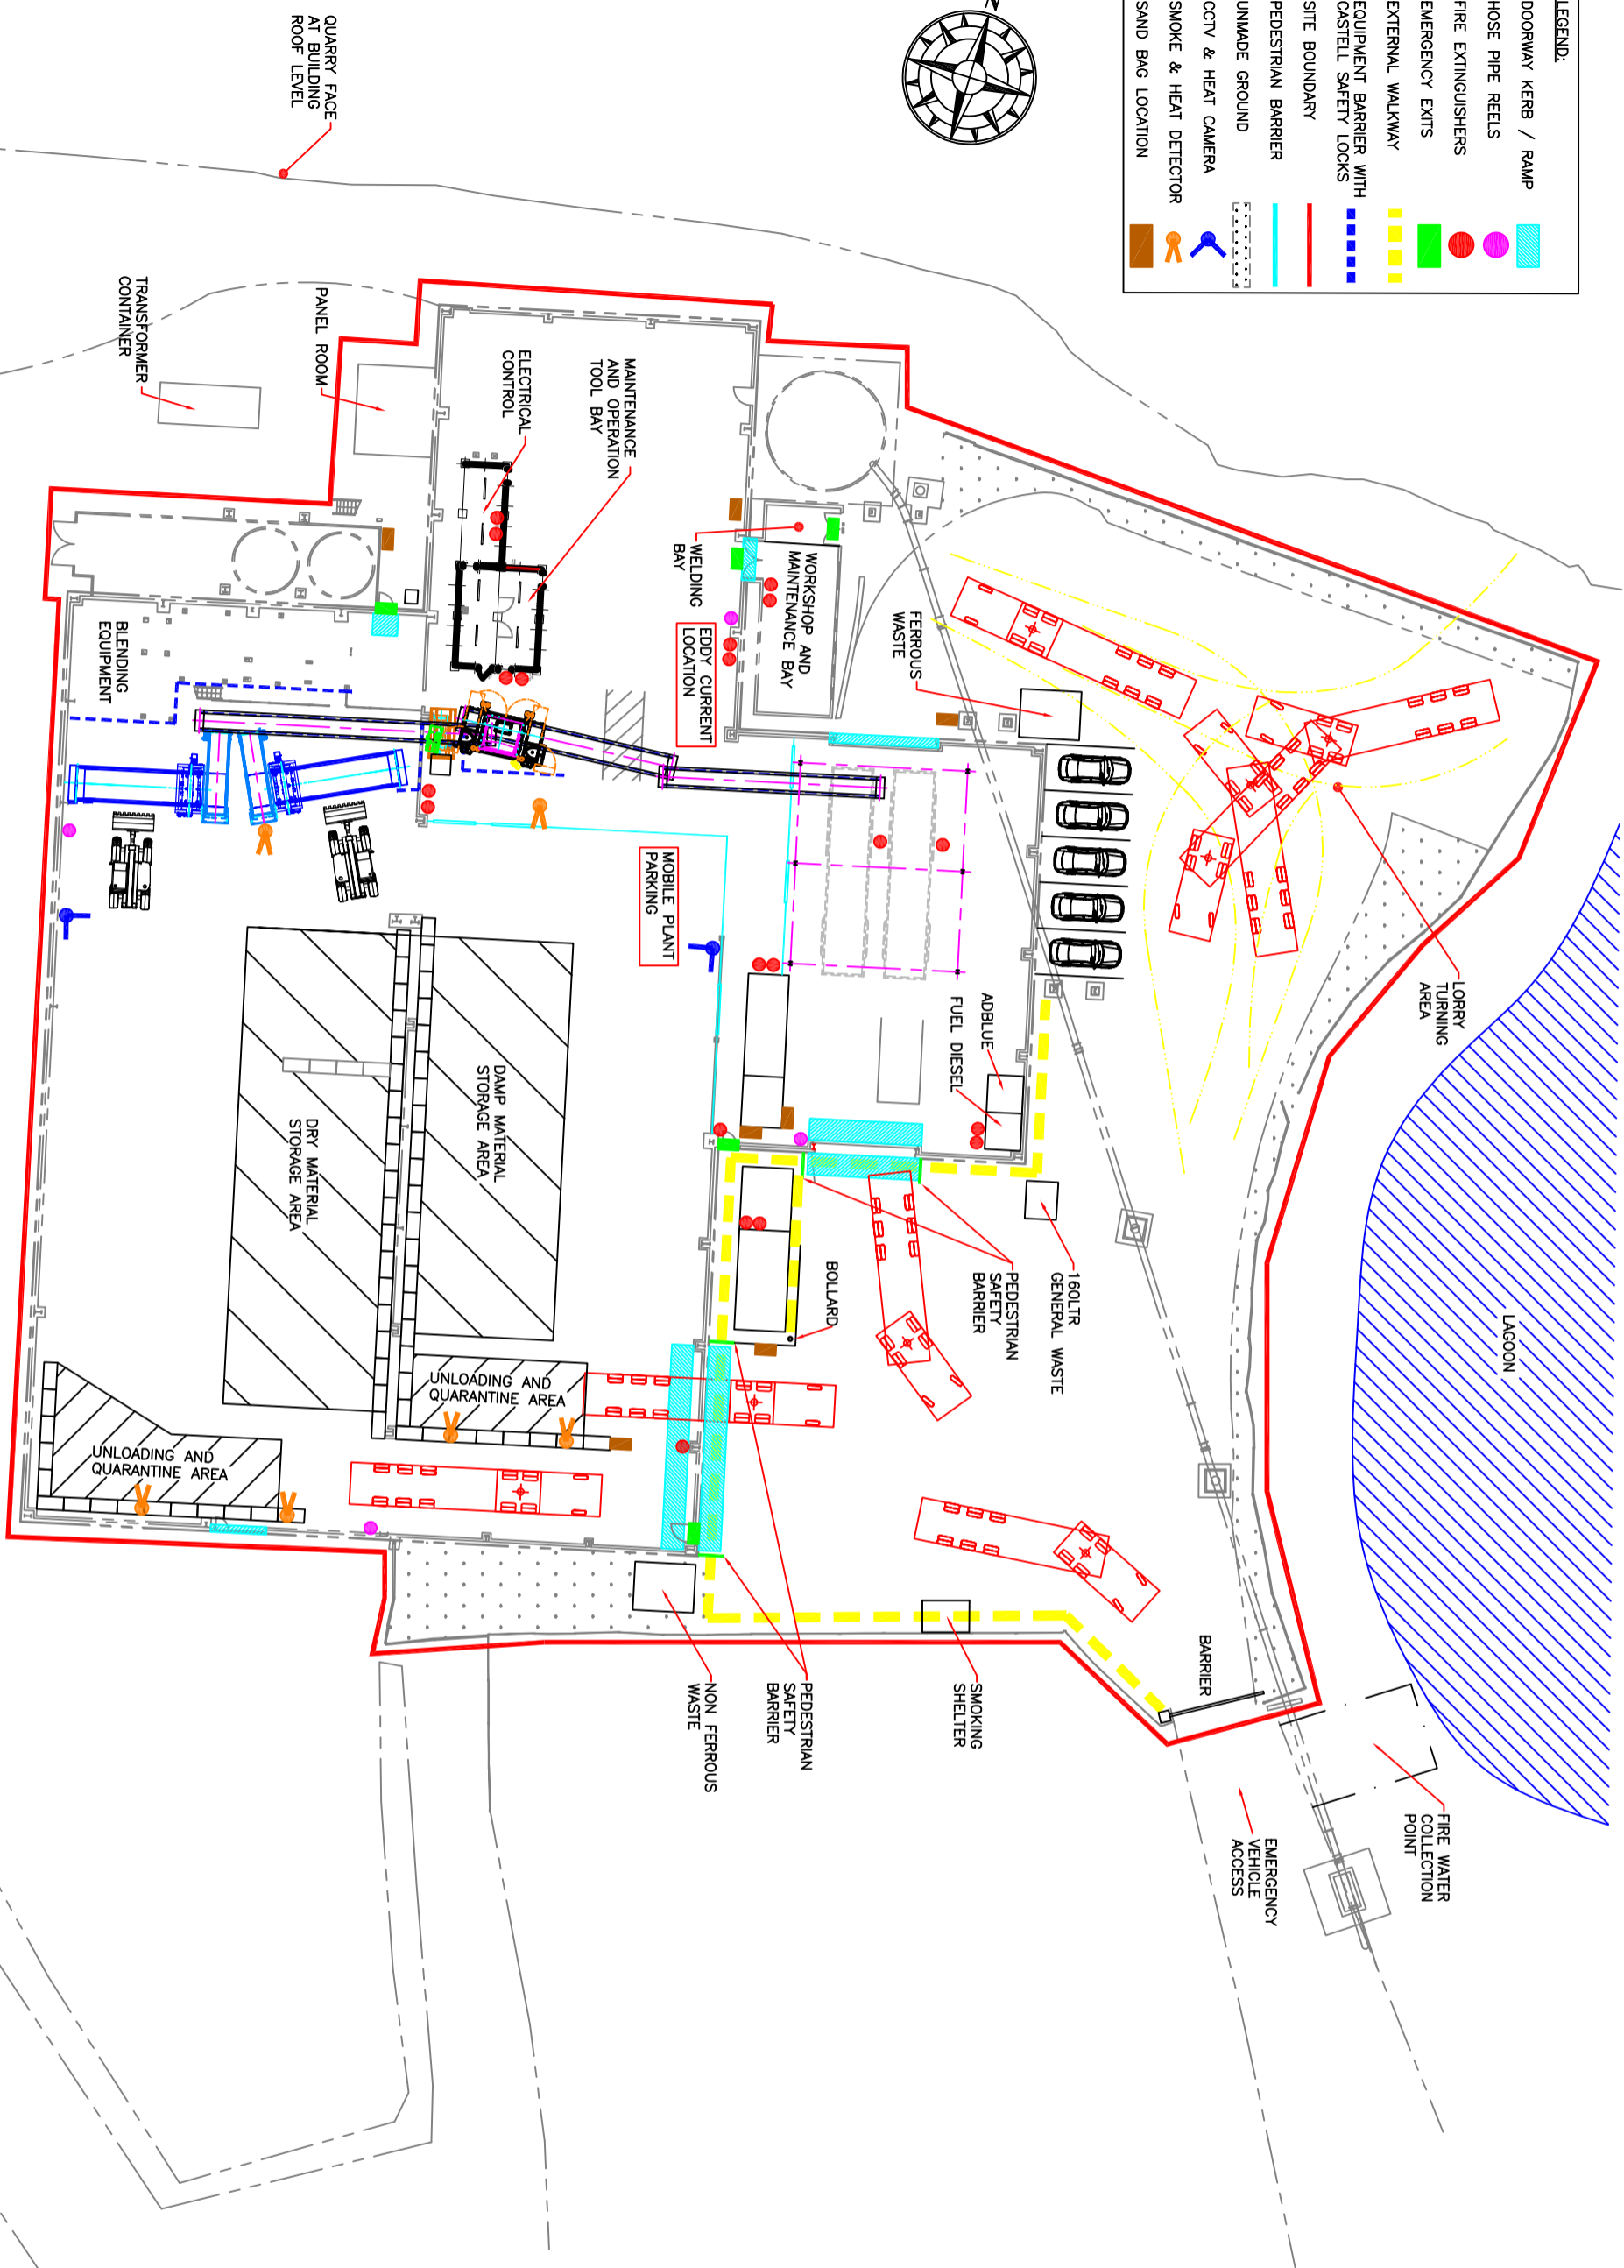

DO NOT SCALE		FIRST ANGLE		SHEET SIZE	A1
DWG UNITS:	mm				

REFERENCE DRAWINGS:
C18041-002 LAYOUT OF SWF PLANT

GENERAL NOTES:
N/A

P3	06-04-19	UPDATED TO SUIT CLIENT COMMENTS	AK
P2	19-12-18	UPDATED TO SUIT CLIENT COMMENTS	HM
P1	06-12-18	FIRST ISSUE	AK
REV	DATE	DESCRIPTION	INTL / CHKD

TARMAC
A CRH COMPANY

EDS DESIGN SOLUTIONS

Unit 5 Calver Works, Calver,
Hoya Valley, Derbyshire, S32 3XH
Tel: 01433 639090 Fax: 01433 630090
General email: info@edsdesign.co.uk

PRELIMINARY ONLY

CLIENT / PROJECT TITLE:
SAPPHIRE ENERGY RECOVERY

DRAWING TITLE:
SITE MOVEMENT / SAFETY PLAN

DRAWN:	AK	CHKD:	
DATE:	06-12-18	DATE:	
SCALE:	1 : 200		
DMZ	C18041-004	P3	