

www.apmg.co.uk

[illegible]

Ano-Cycle Plant

GA 1 Rev A

Project number	D21160
----------------	--------




Date	29/10/24
------	----------

Drawn by JAF

Checked by	PR
------------	----

D21160-GA-001




Scale	1 : 50
-------	--------

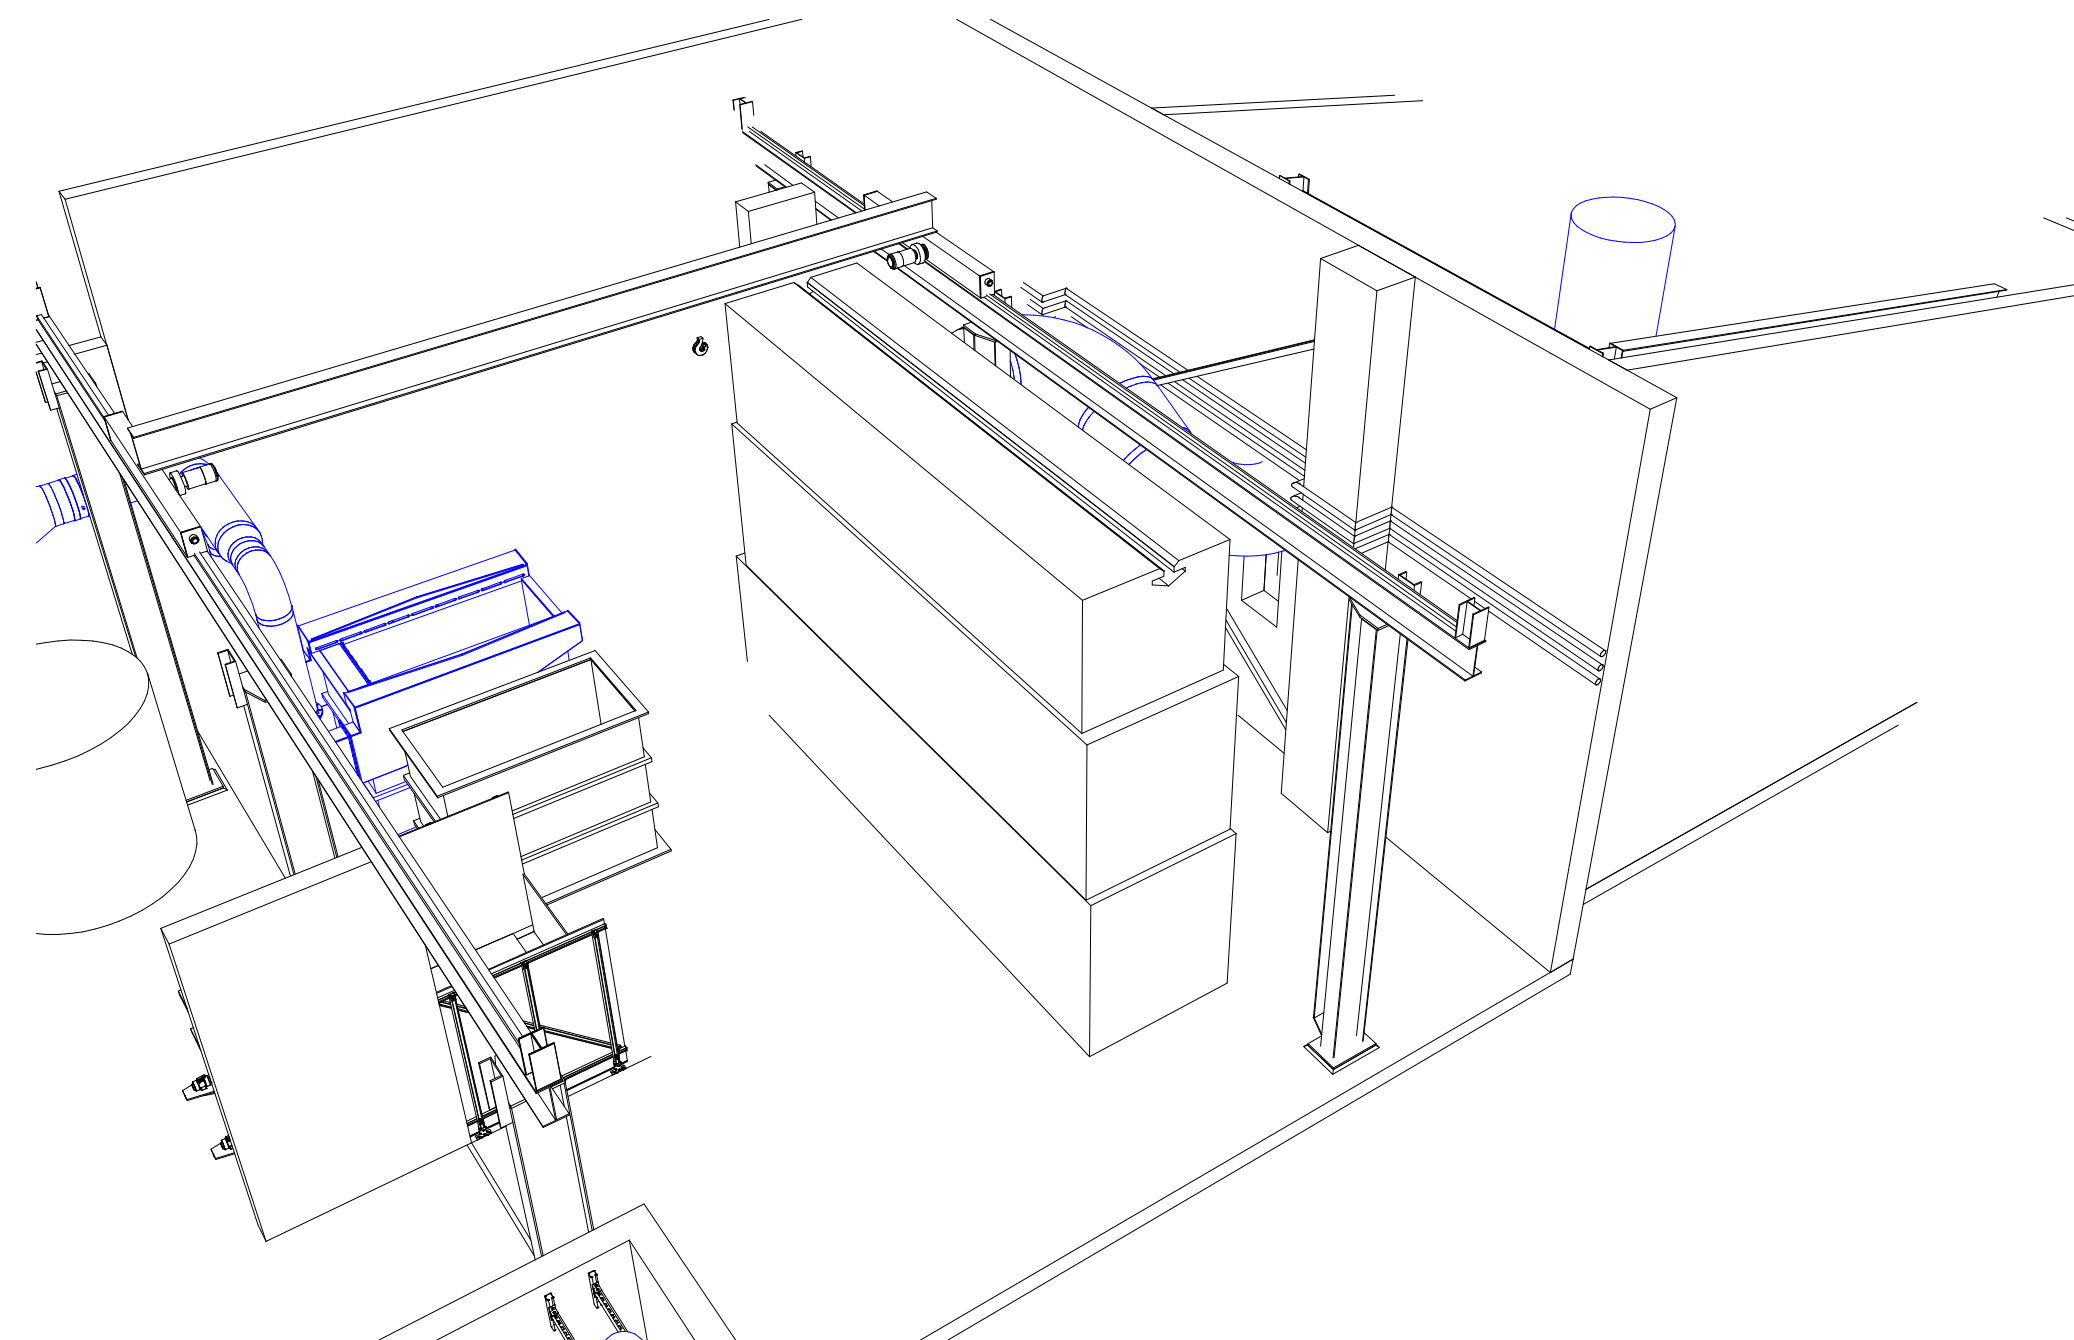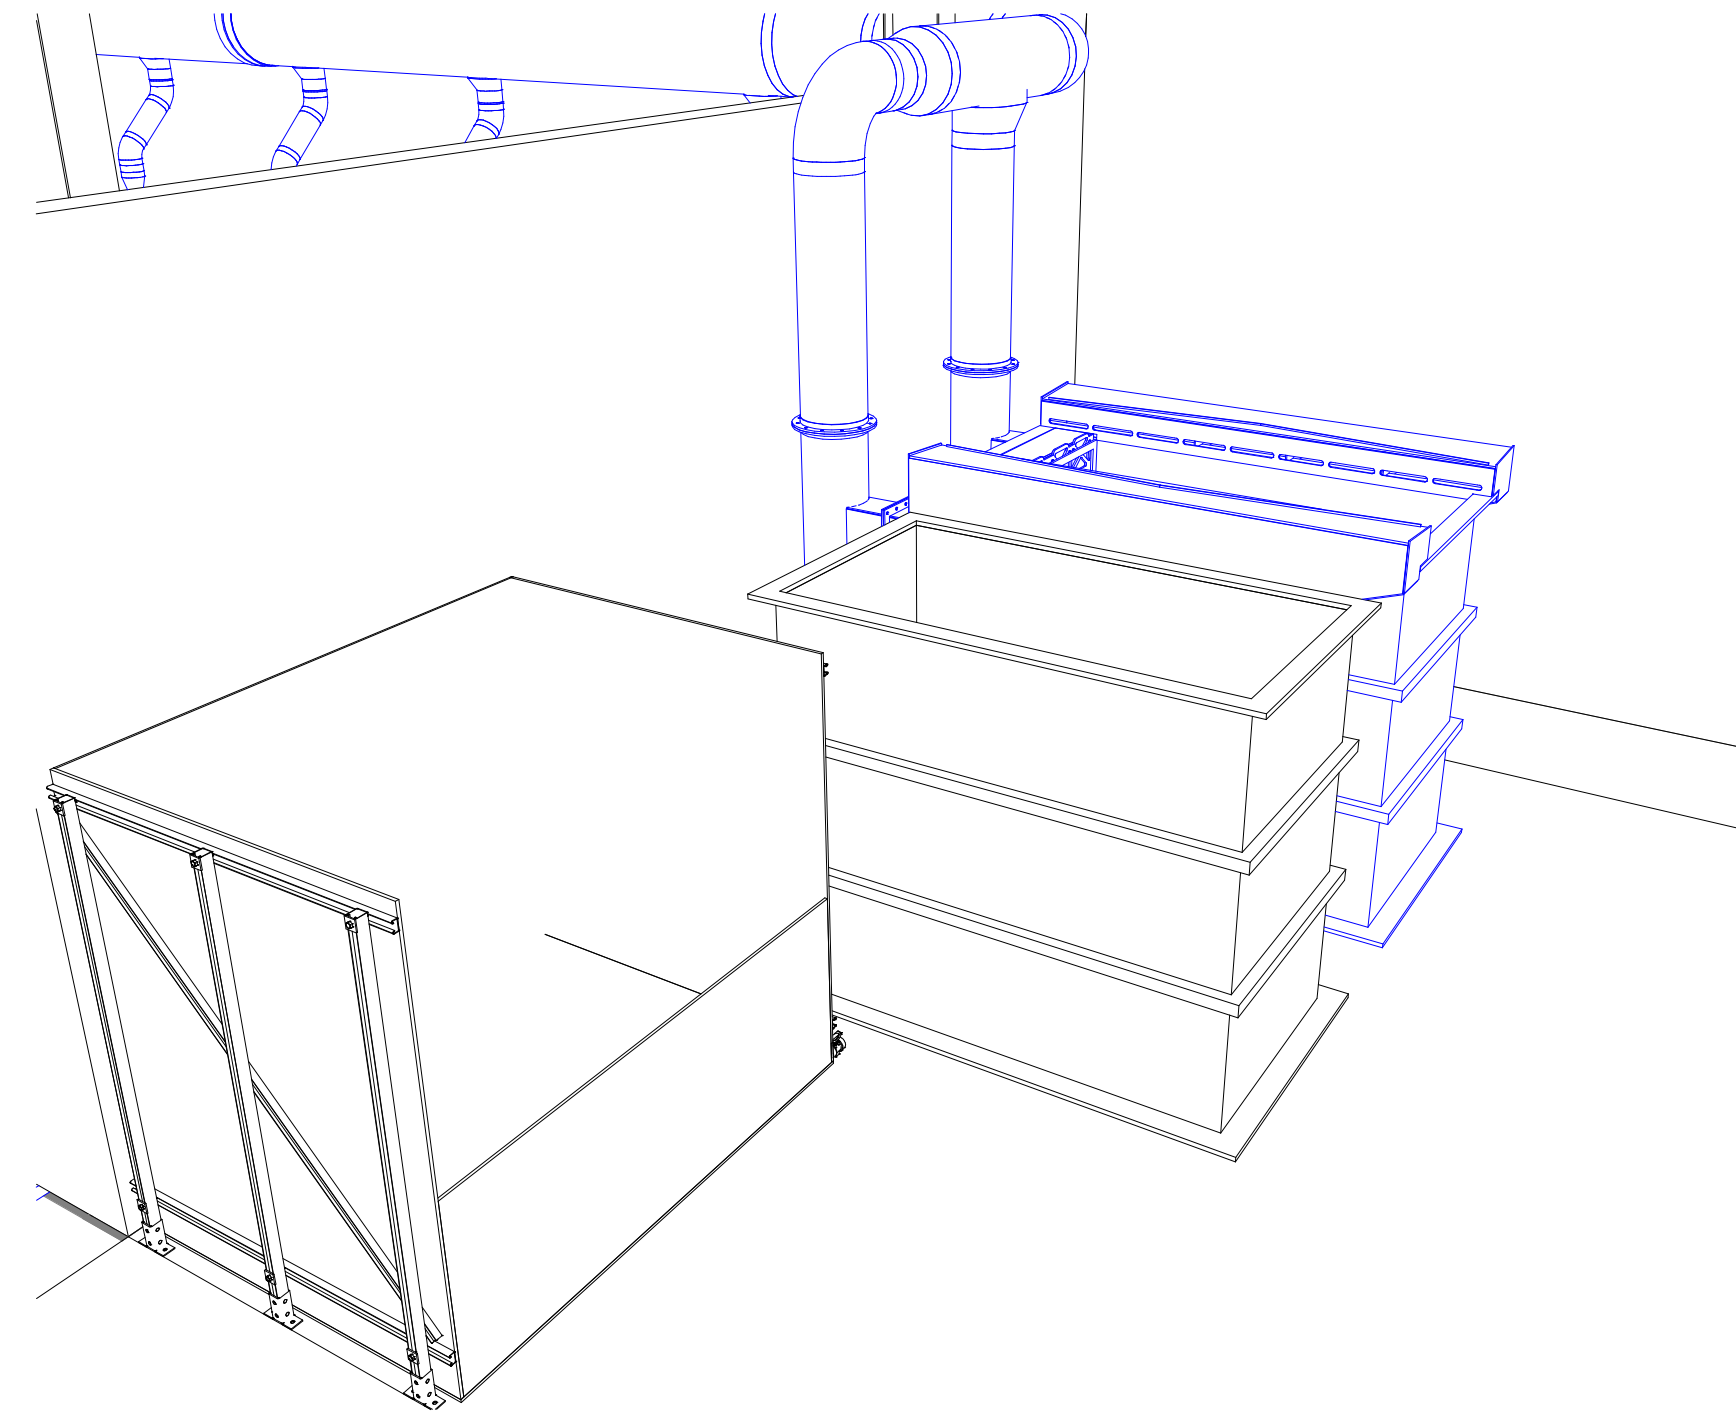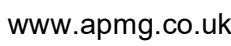[illegible]

GA 2 Rev A

Checked by	PR
------------	----

Scale	
-------	--

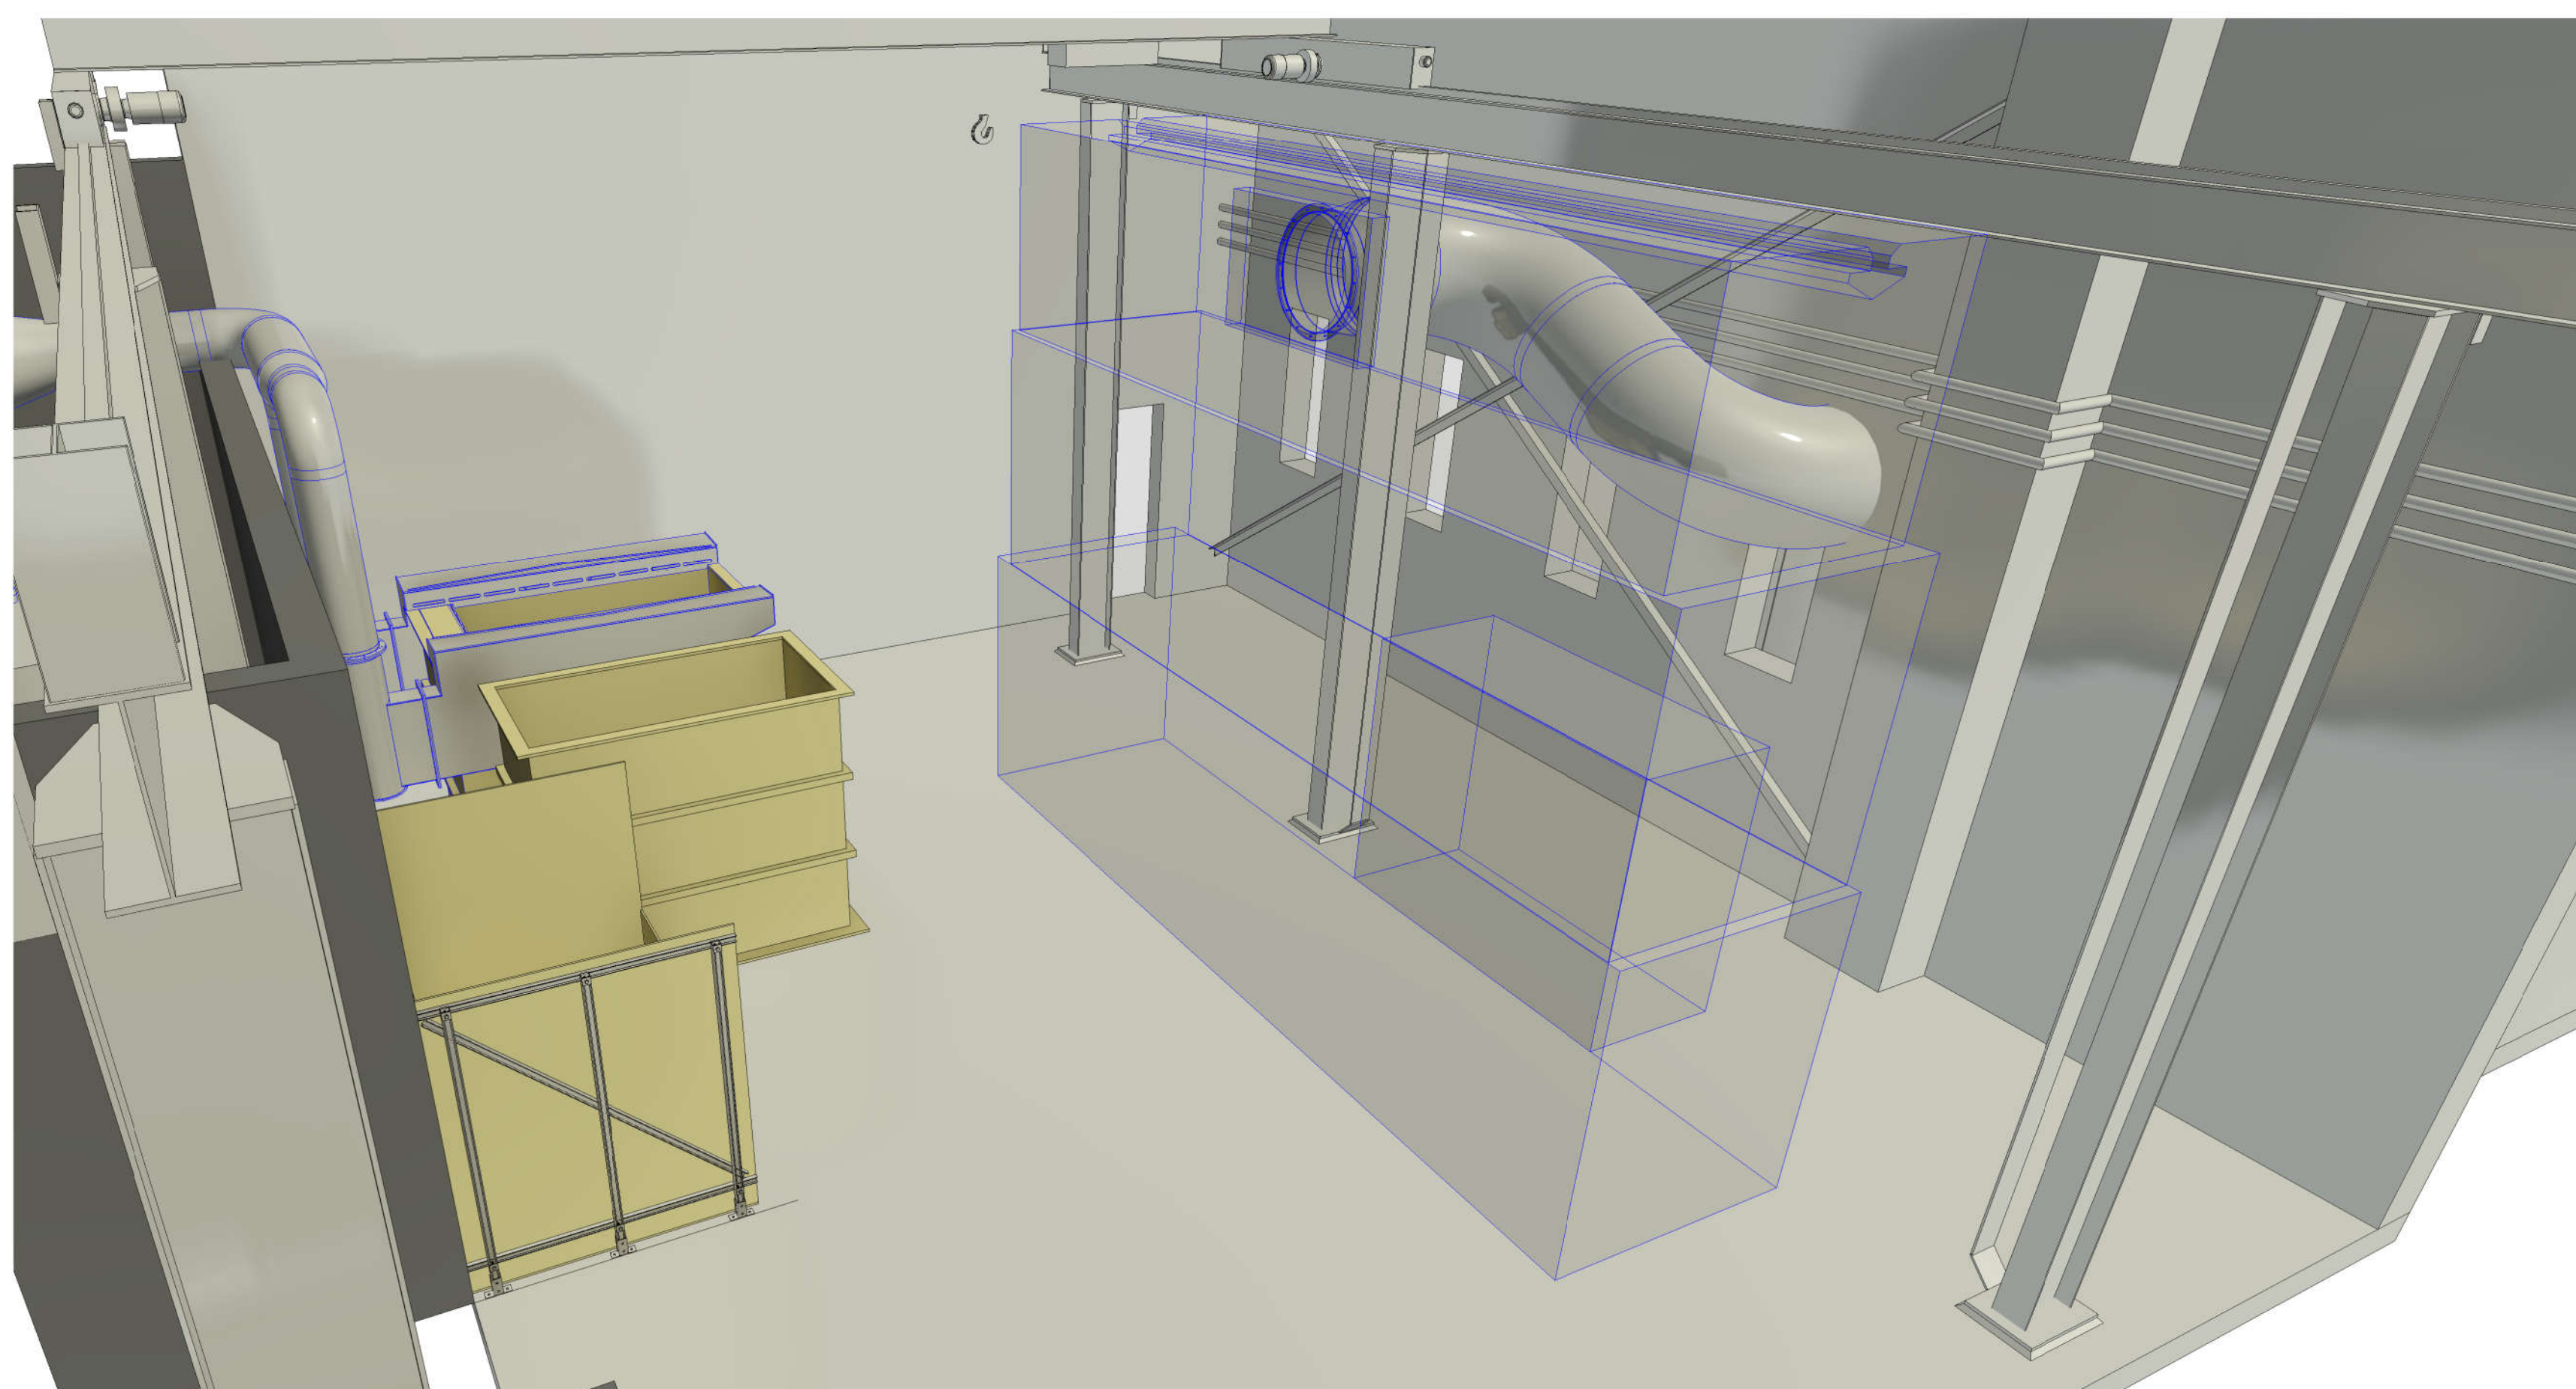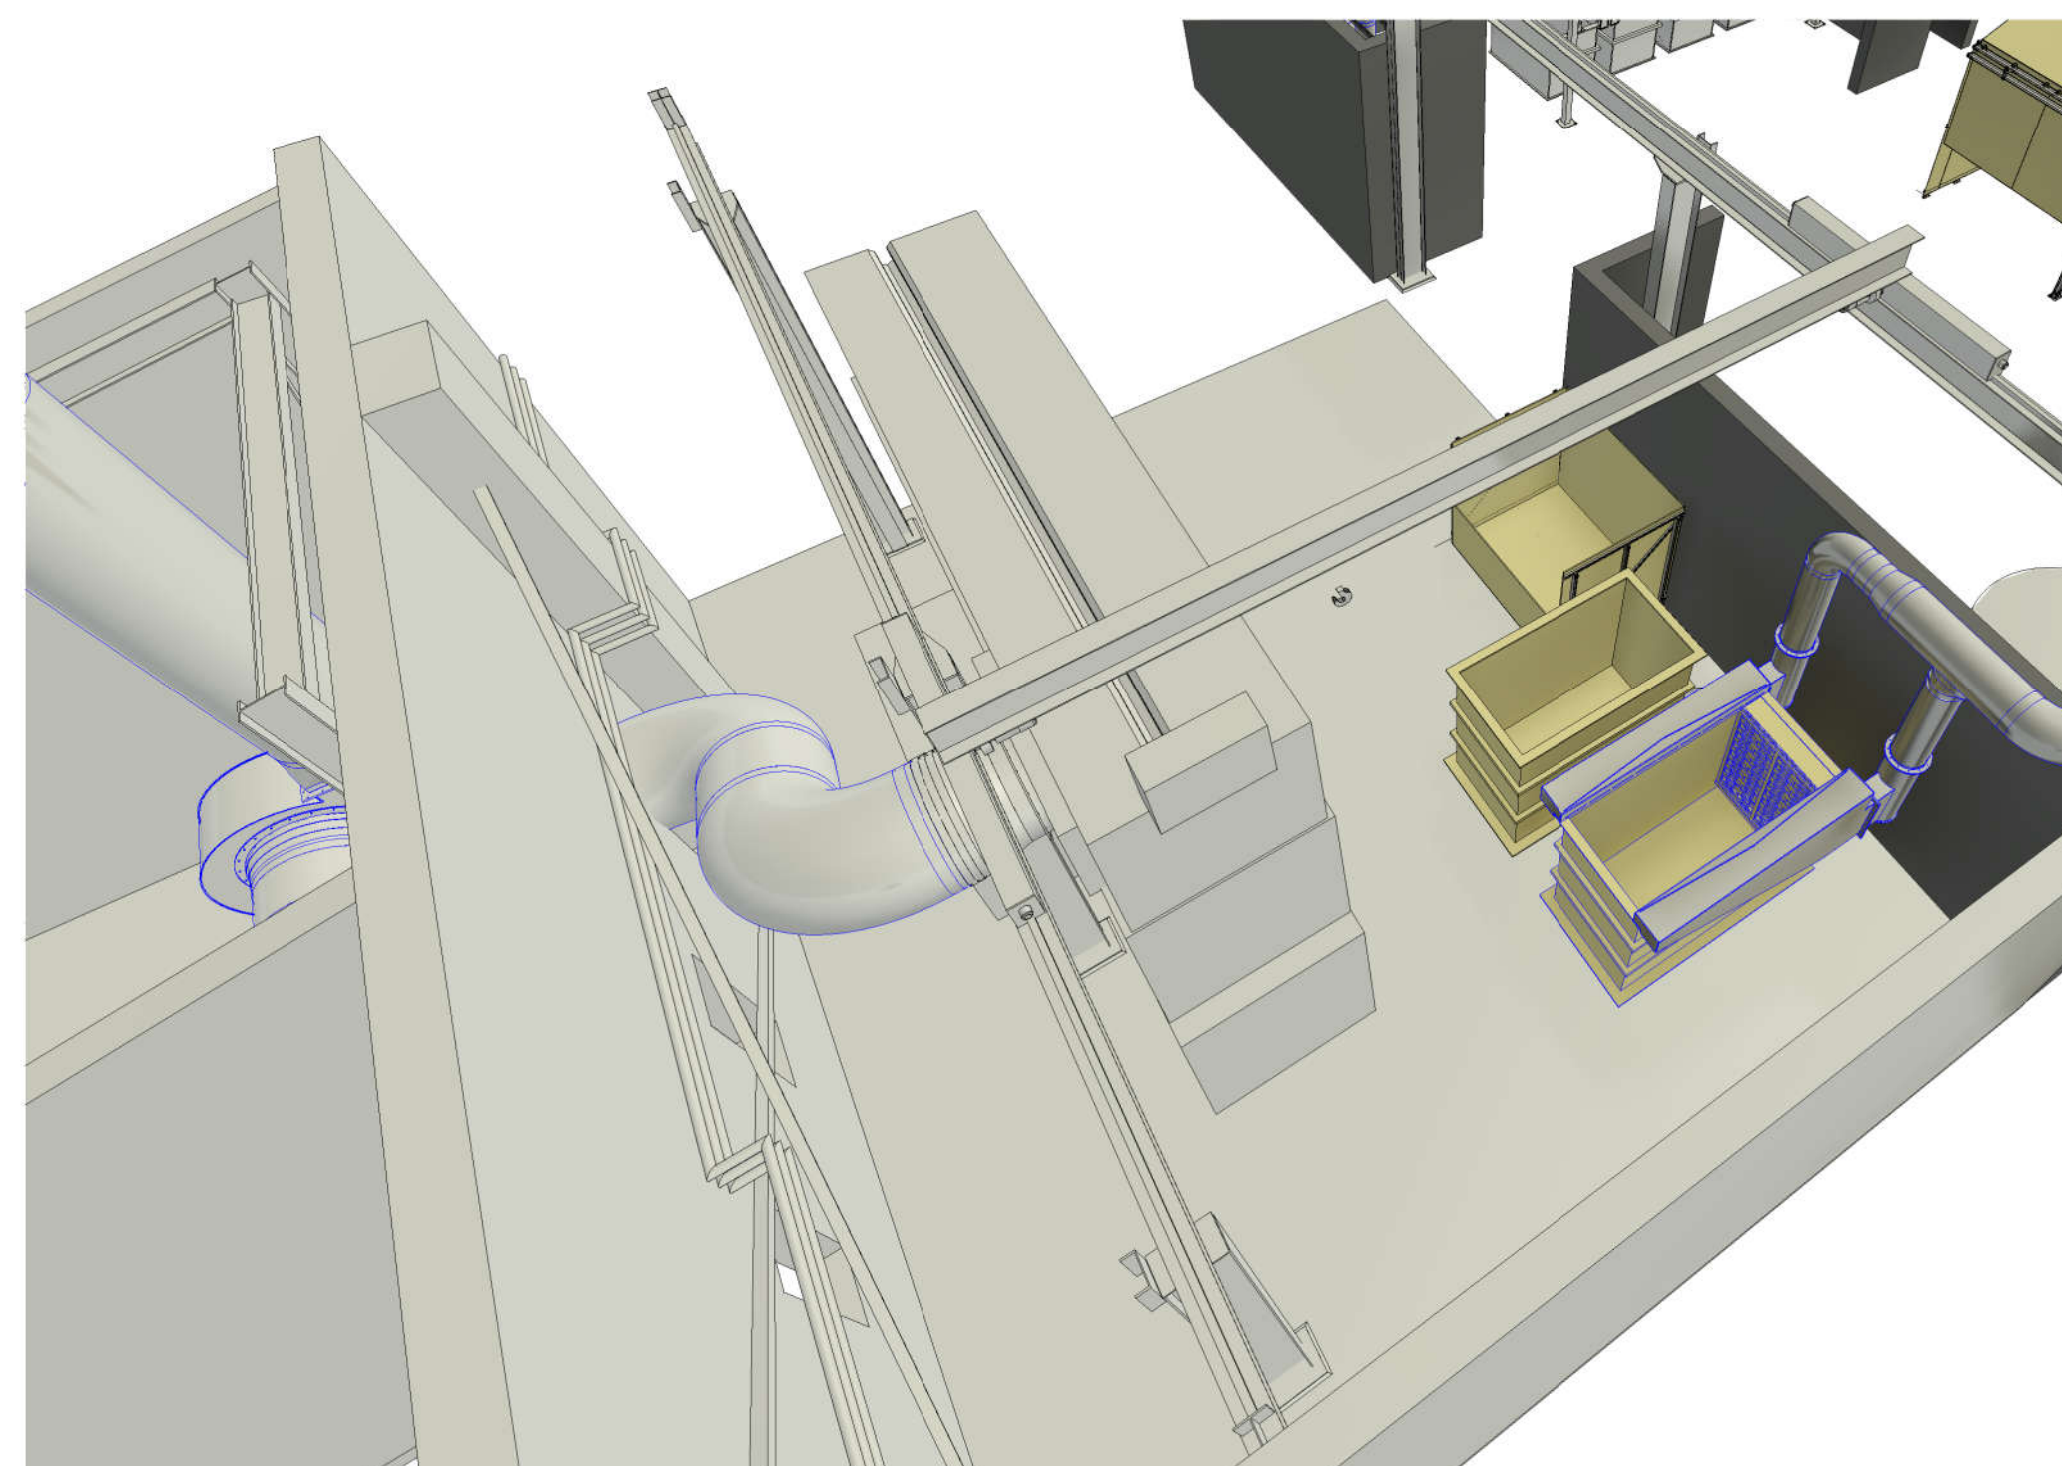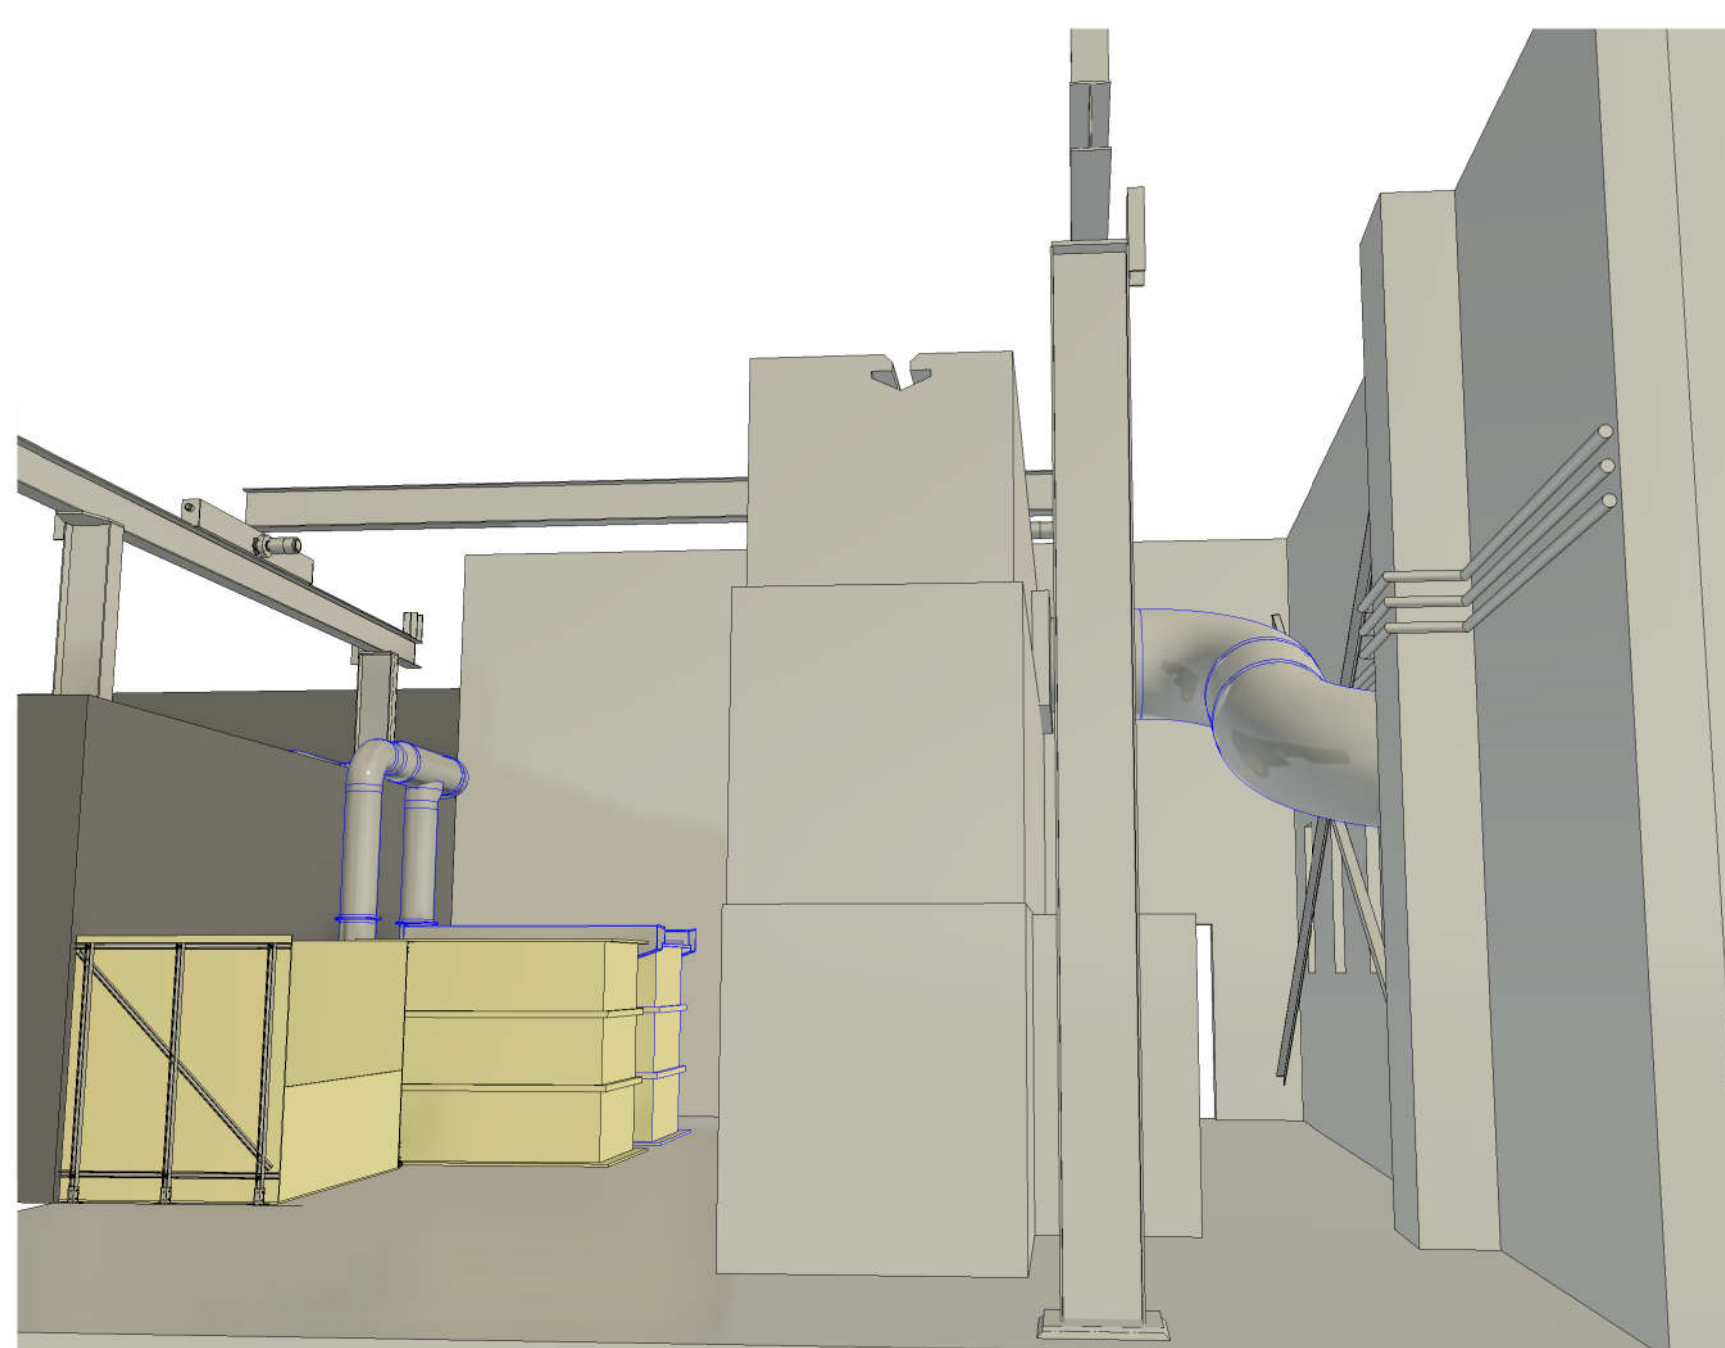

www.apmg.co.uk

[illegible]

Mastermelt Refining Services Ltd

Ano-Cycle Plant

GA 4 Rev A

Project number	D21160
----------------	--------




Date	29/10/24
------	----------

Drawn by JAF

Checked by	PR
------------	----

D21160-GA-004


	Scale
--	-------

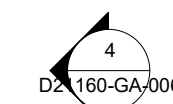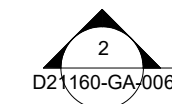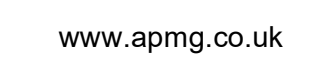

Standard Ø315
PPs vent flange

Ø 315 o/d duct
Ø 335 o/d base plate

Scale 1 : 10

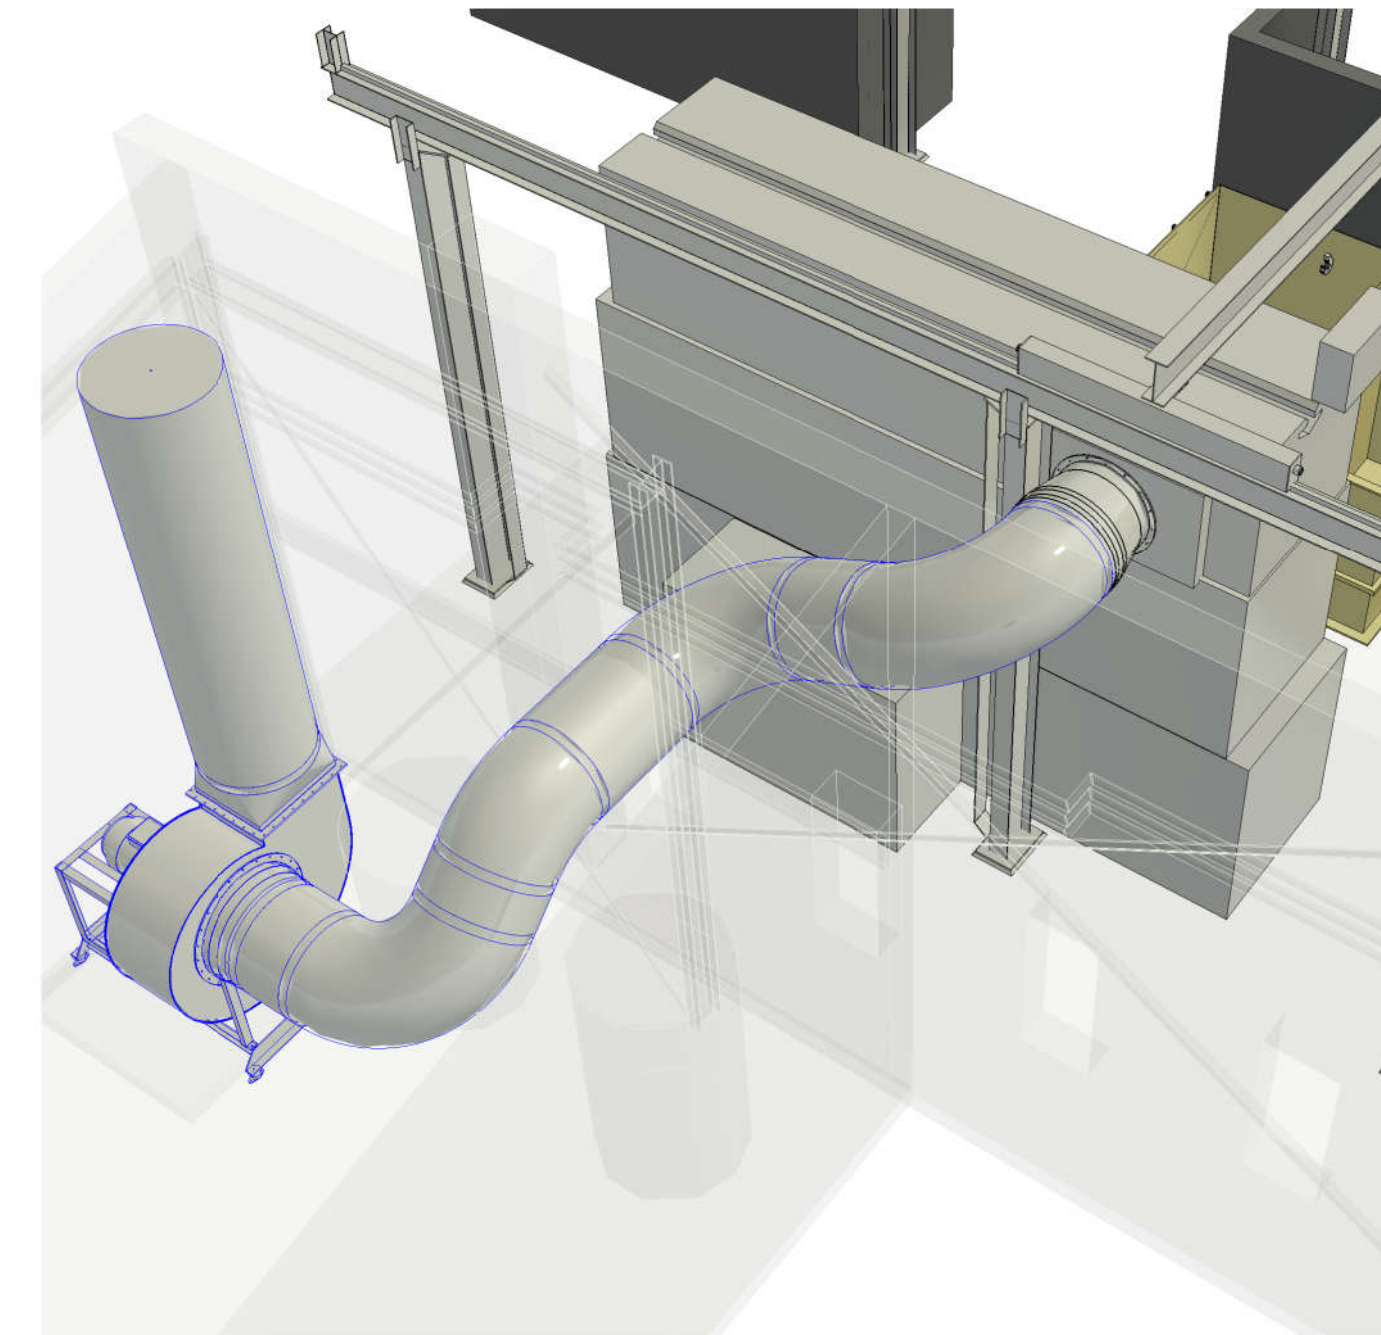

www.apmg.co.uk

[illegible]

Mastermelt Refining Services Ltd

Ano-Cycle Plant

Ano-Cycle Machine to Fan Unit Proposed Route

Project number	D21160
----------------	--------

Date	29/10/24
------	----------

Drawn by JAF

Checked by	PR
------------	----

D21160-GA-007

Scale 1 : 30

29/10/2024 14:00:44