



AECOM


PROJECT
Thorney Lane Emergency Back-Up Generation Facility

CLIENT
AMAZON DATA SERVICES LIMITED

CONSULTANT
AECOM Limited
Aldgate Tower
2 Lemman Street
London, E1 8FA
www.aecom.com

LEGEND

- Planning Application Boundary
- IED Permit installation boundary

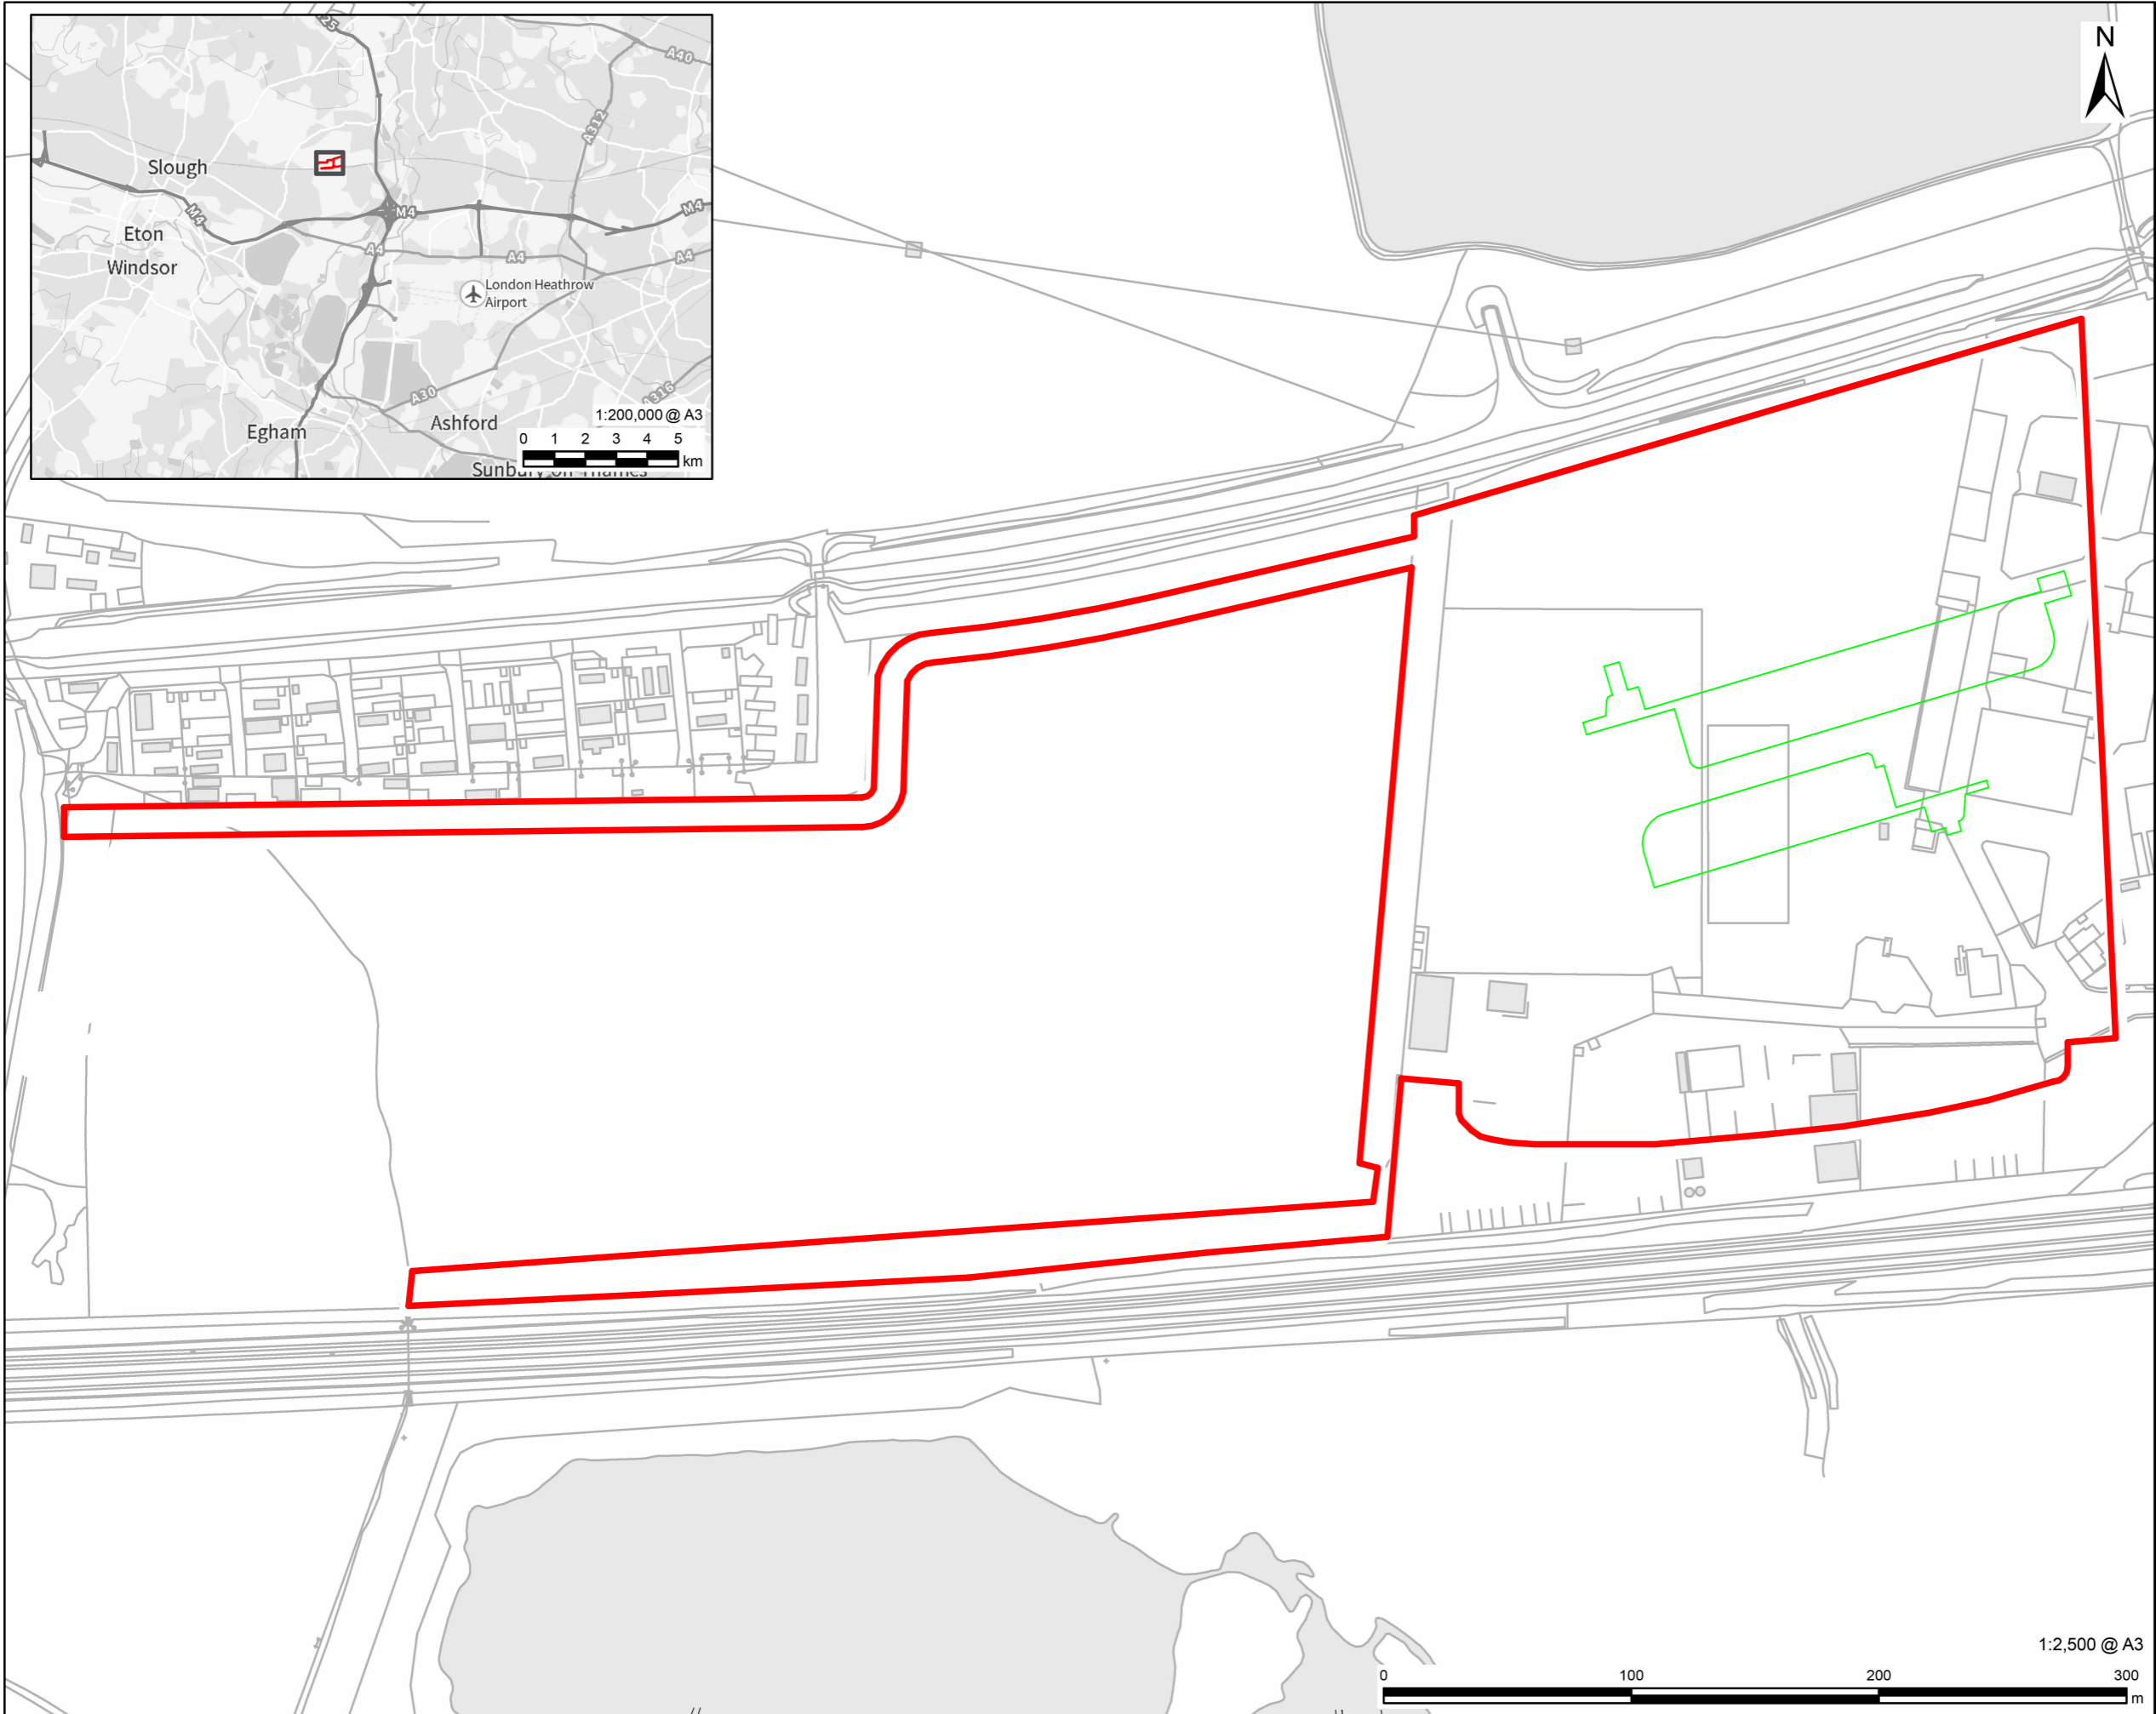

NOTES
Indicative Site Boundary has been manually digitised.

Contains OS data © Crown Copyright and database right 2025
Contains data from OS Zoomstack
Reproduced from Ordnance Survey digital map data © Crown copyright [2025]. All rights reserved. Licence number AC0000808122.

ISSUE PURPOSE
FINAL

PROJECT NUMBER
60753542

FIGURE TITLE
Site Location and Permit Installation Boundary Plan

FIGURE NUMBER
Figure 1

1:2,500 @ A3



This drawing has been prepared for the use of AECOM's client. It may not be used, modified, reproduced or relied upon by third parties, except as agreed by AECOM or as required by law. AECOM accepts no responsibility, and denies any liability whatsoever, to any party that uses or relies on this drawing without AECOM's express written consent. Do not scale this document. All measurements must be obtained from the stated dimensions.