


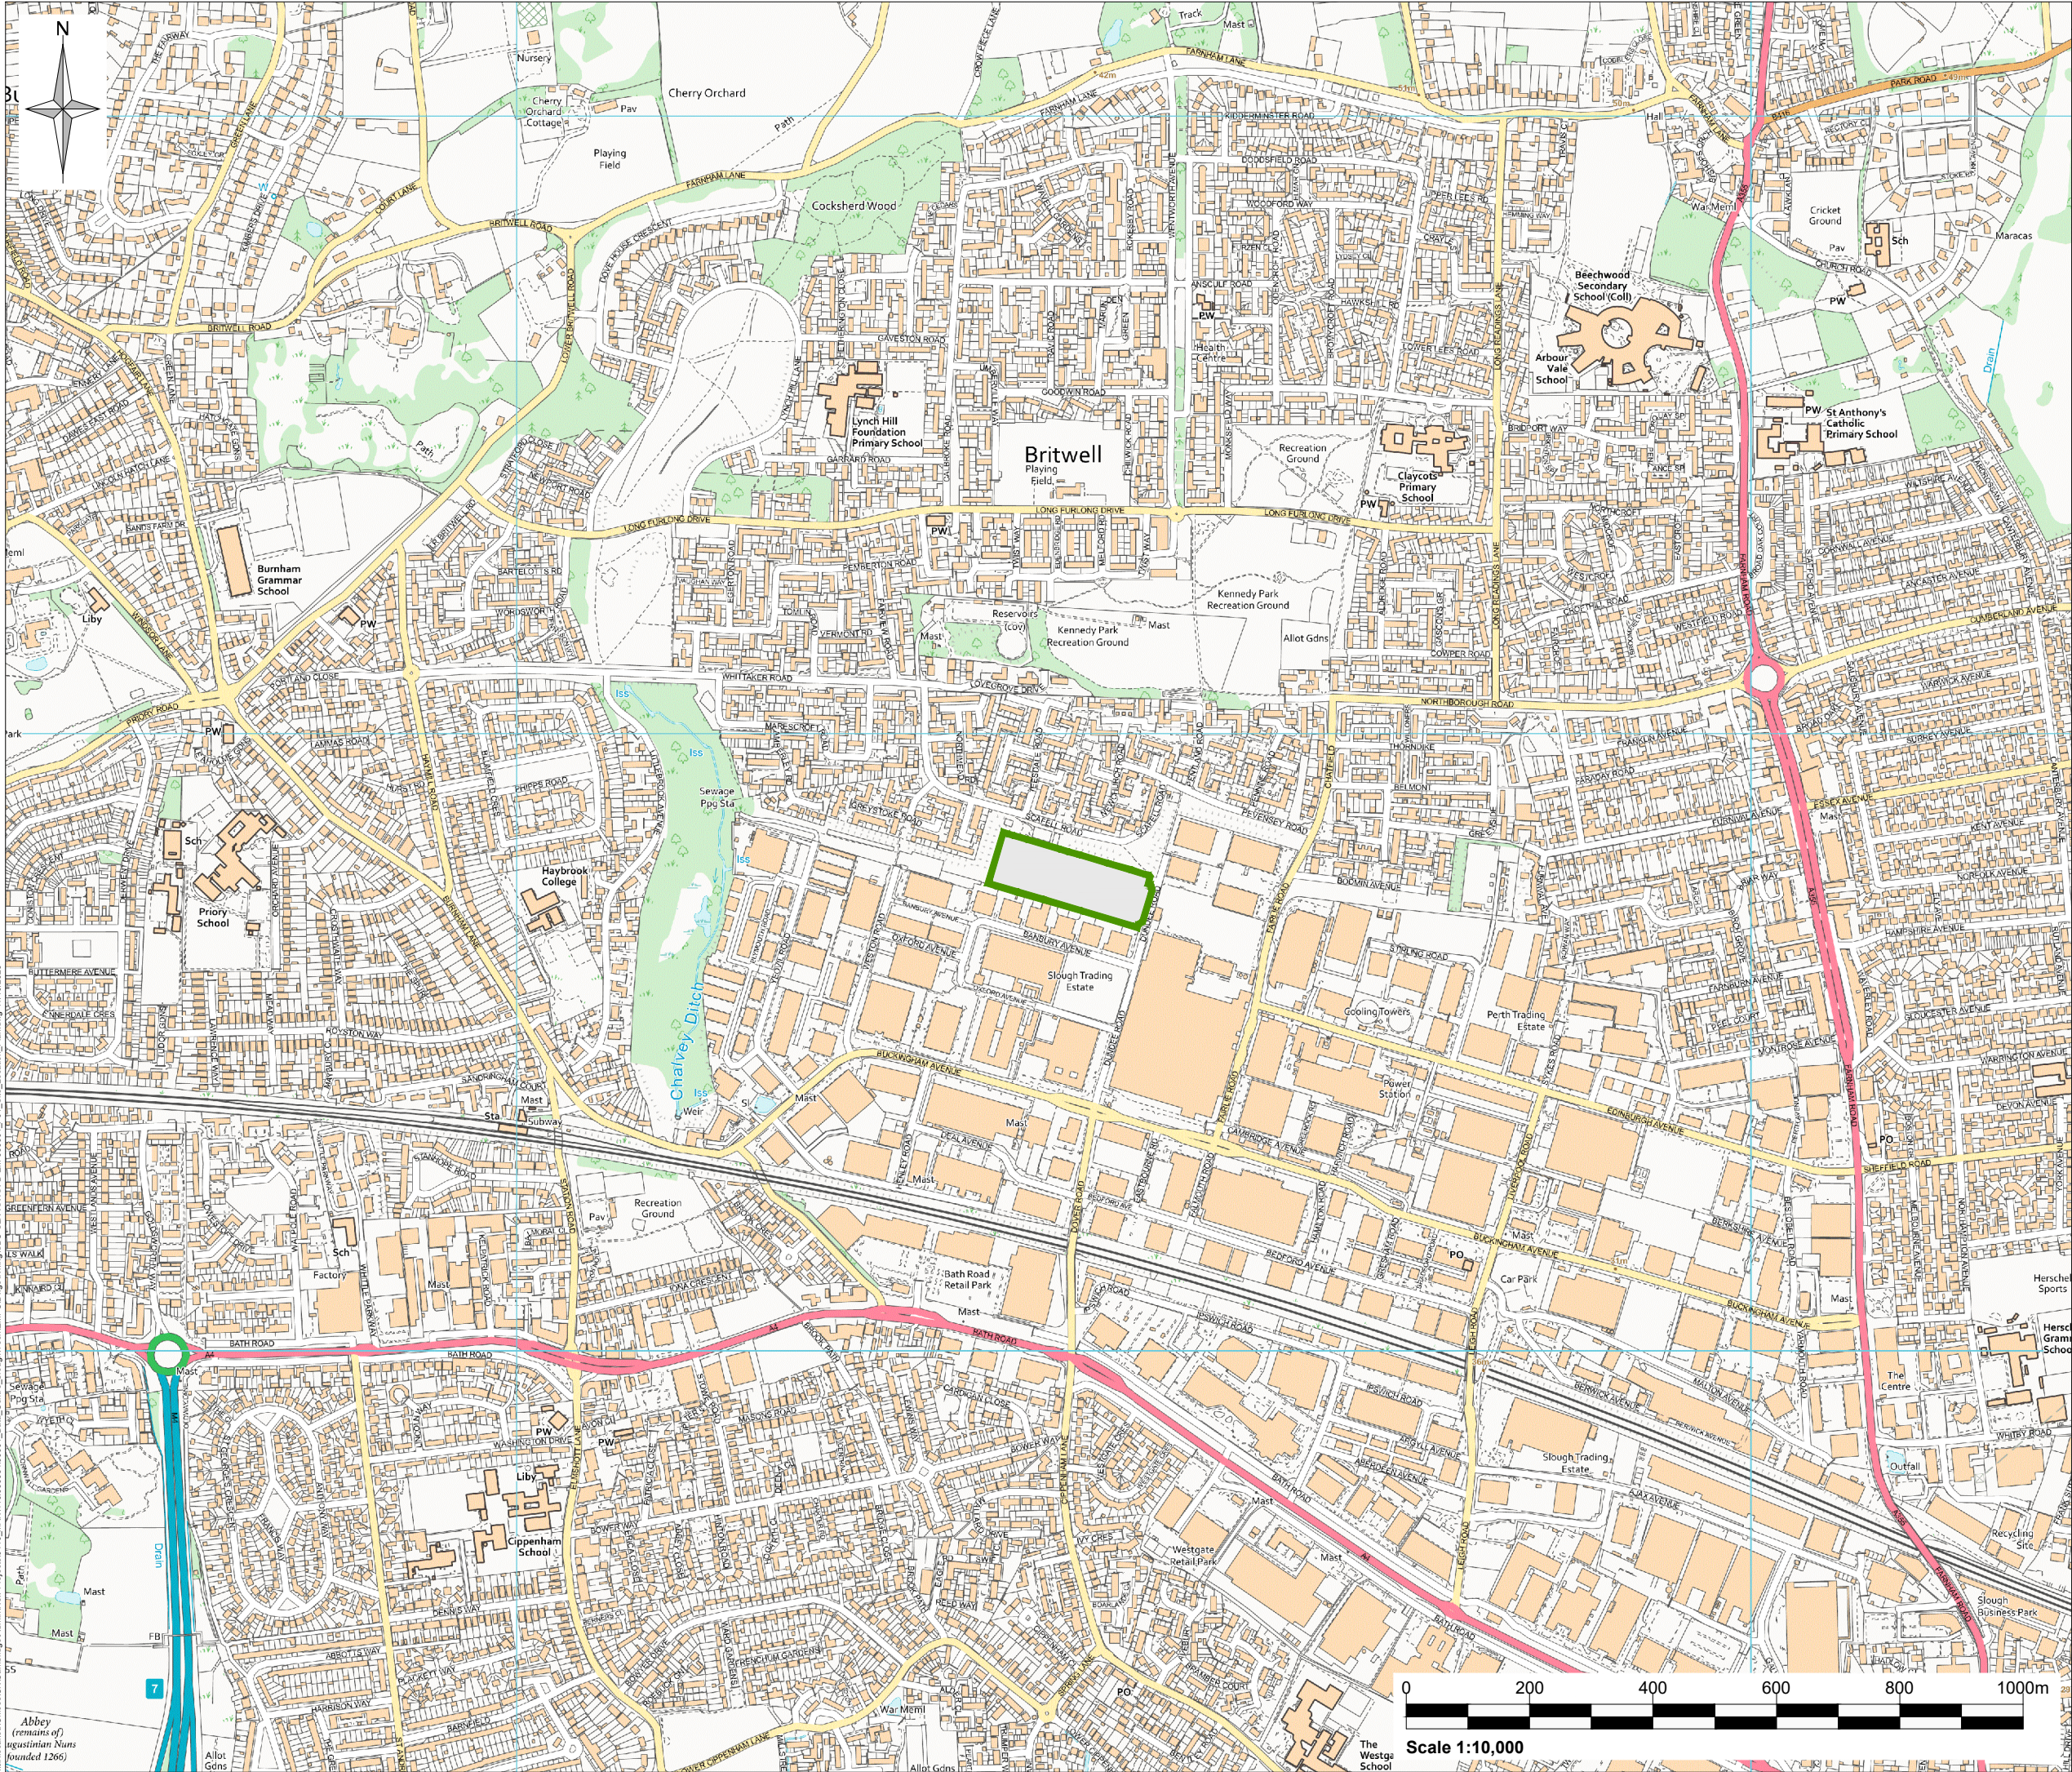

Legend:

Environmental Permit Boundary

Rev	Amendments	Date	By	Chk	Auth
 SLR www.slrconsulting.com					
Client Iron Mountain (UK) Data Centre Limited					
Project Slough Data Centre Environmental Permit Application					
Figure Title Figure 001 Site Location Plan					
Scale 1:10,000		@ A3		SLR Project No. 410.066934.00001	
Designed	Drawn	Checked	Authorised		
Date	Date	Date	Date		
Figure Number SDC-SLR-XX-XX-D-EM-000001					Rev. P01