


DO NOT SCALE: CONTRACTOR TO CHECK ALL DIMENSIONS AND REPORT ANY OMISSIONS OR ERRORS

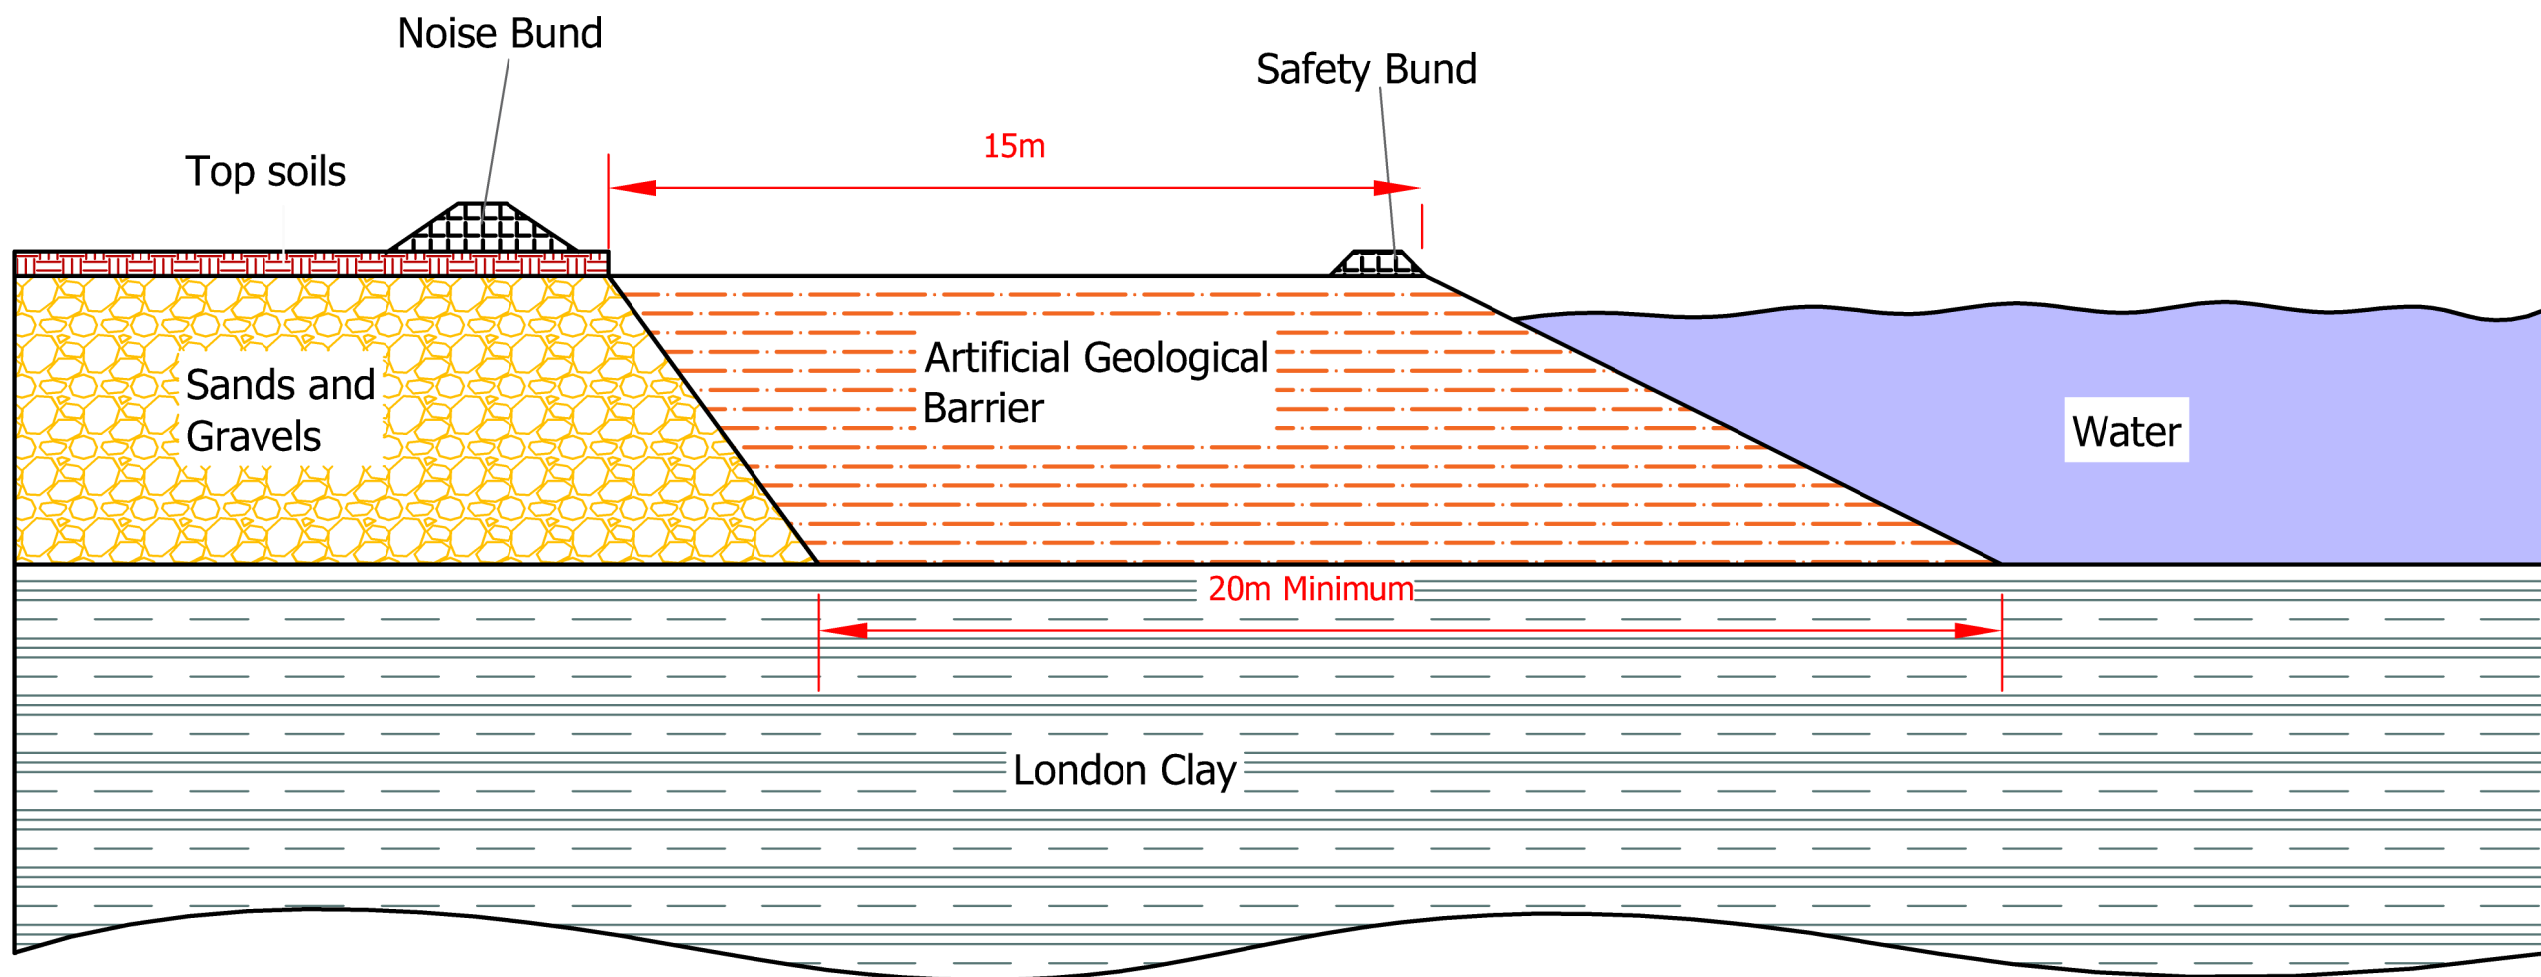

REV	DESCRIPTION	BY	CHK	APP	DATE
-----	-------------	----	-----	-----	------

Cemex UK Materials Limited  
 Cemex House, Coldharbour Lane,  
 Thorpe Egham, Surrey,  
 TW20 8TD



GENEVA BUILDING  
 LAKE VIEW DRIVE  
 SHERWOOD BUSINESS PARK  
 ANNESLEY, NOTTINGHAM  
 NG15 0ED  
 TEL: +44 (0)1623 684 550  
 FAX: +44 (0)1623 684 545  
 www.wyg.com



Project:  
**Datchett Quarry**  
 Environmental Permit  
 Application

Drawing Title:  
 Indicative Sidewall  
 Cross Section

Scale @	A3	Drawn	Date	Checked	Date	Approved	Date
NTS		AE	30.1.18				
Project No.	Office	Type	Drawing No.	Revision			
A097237	8146	W&MR	A097237-CS-01				