


KEY:

- Fire Extinguishers
- Fire Water Upstand
- Permit Boundary

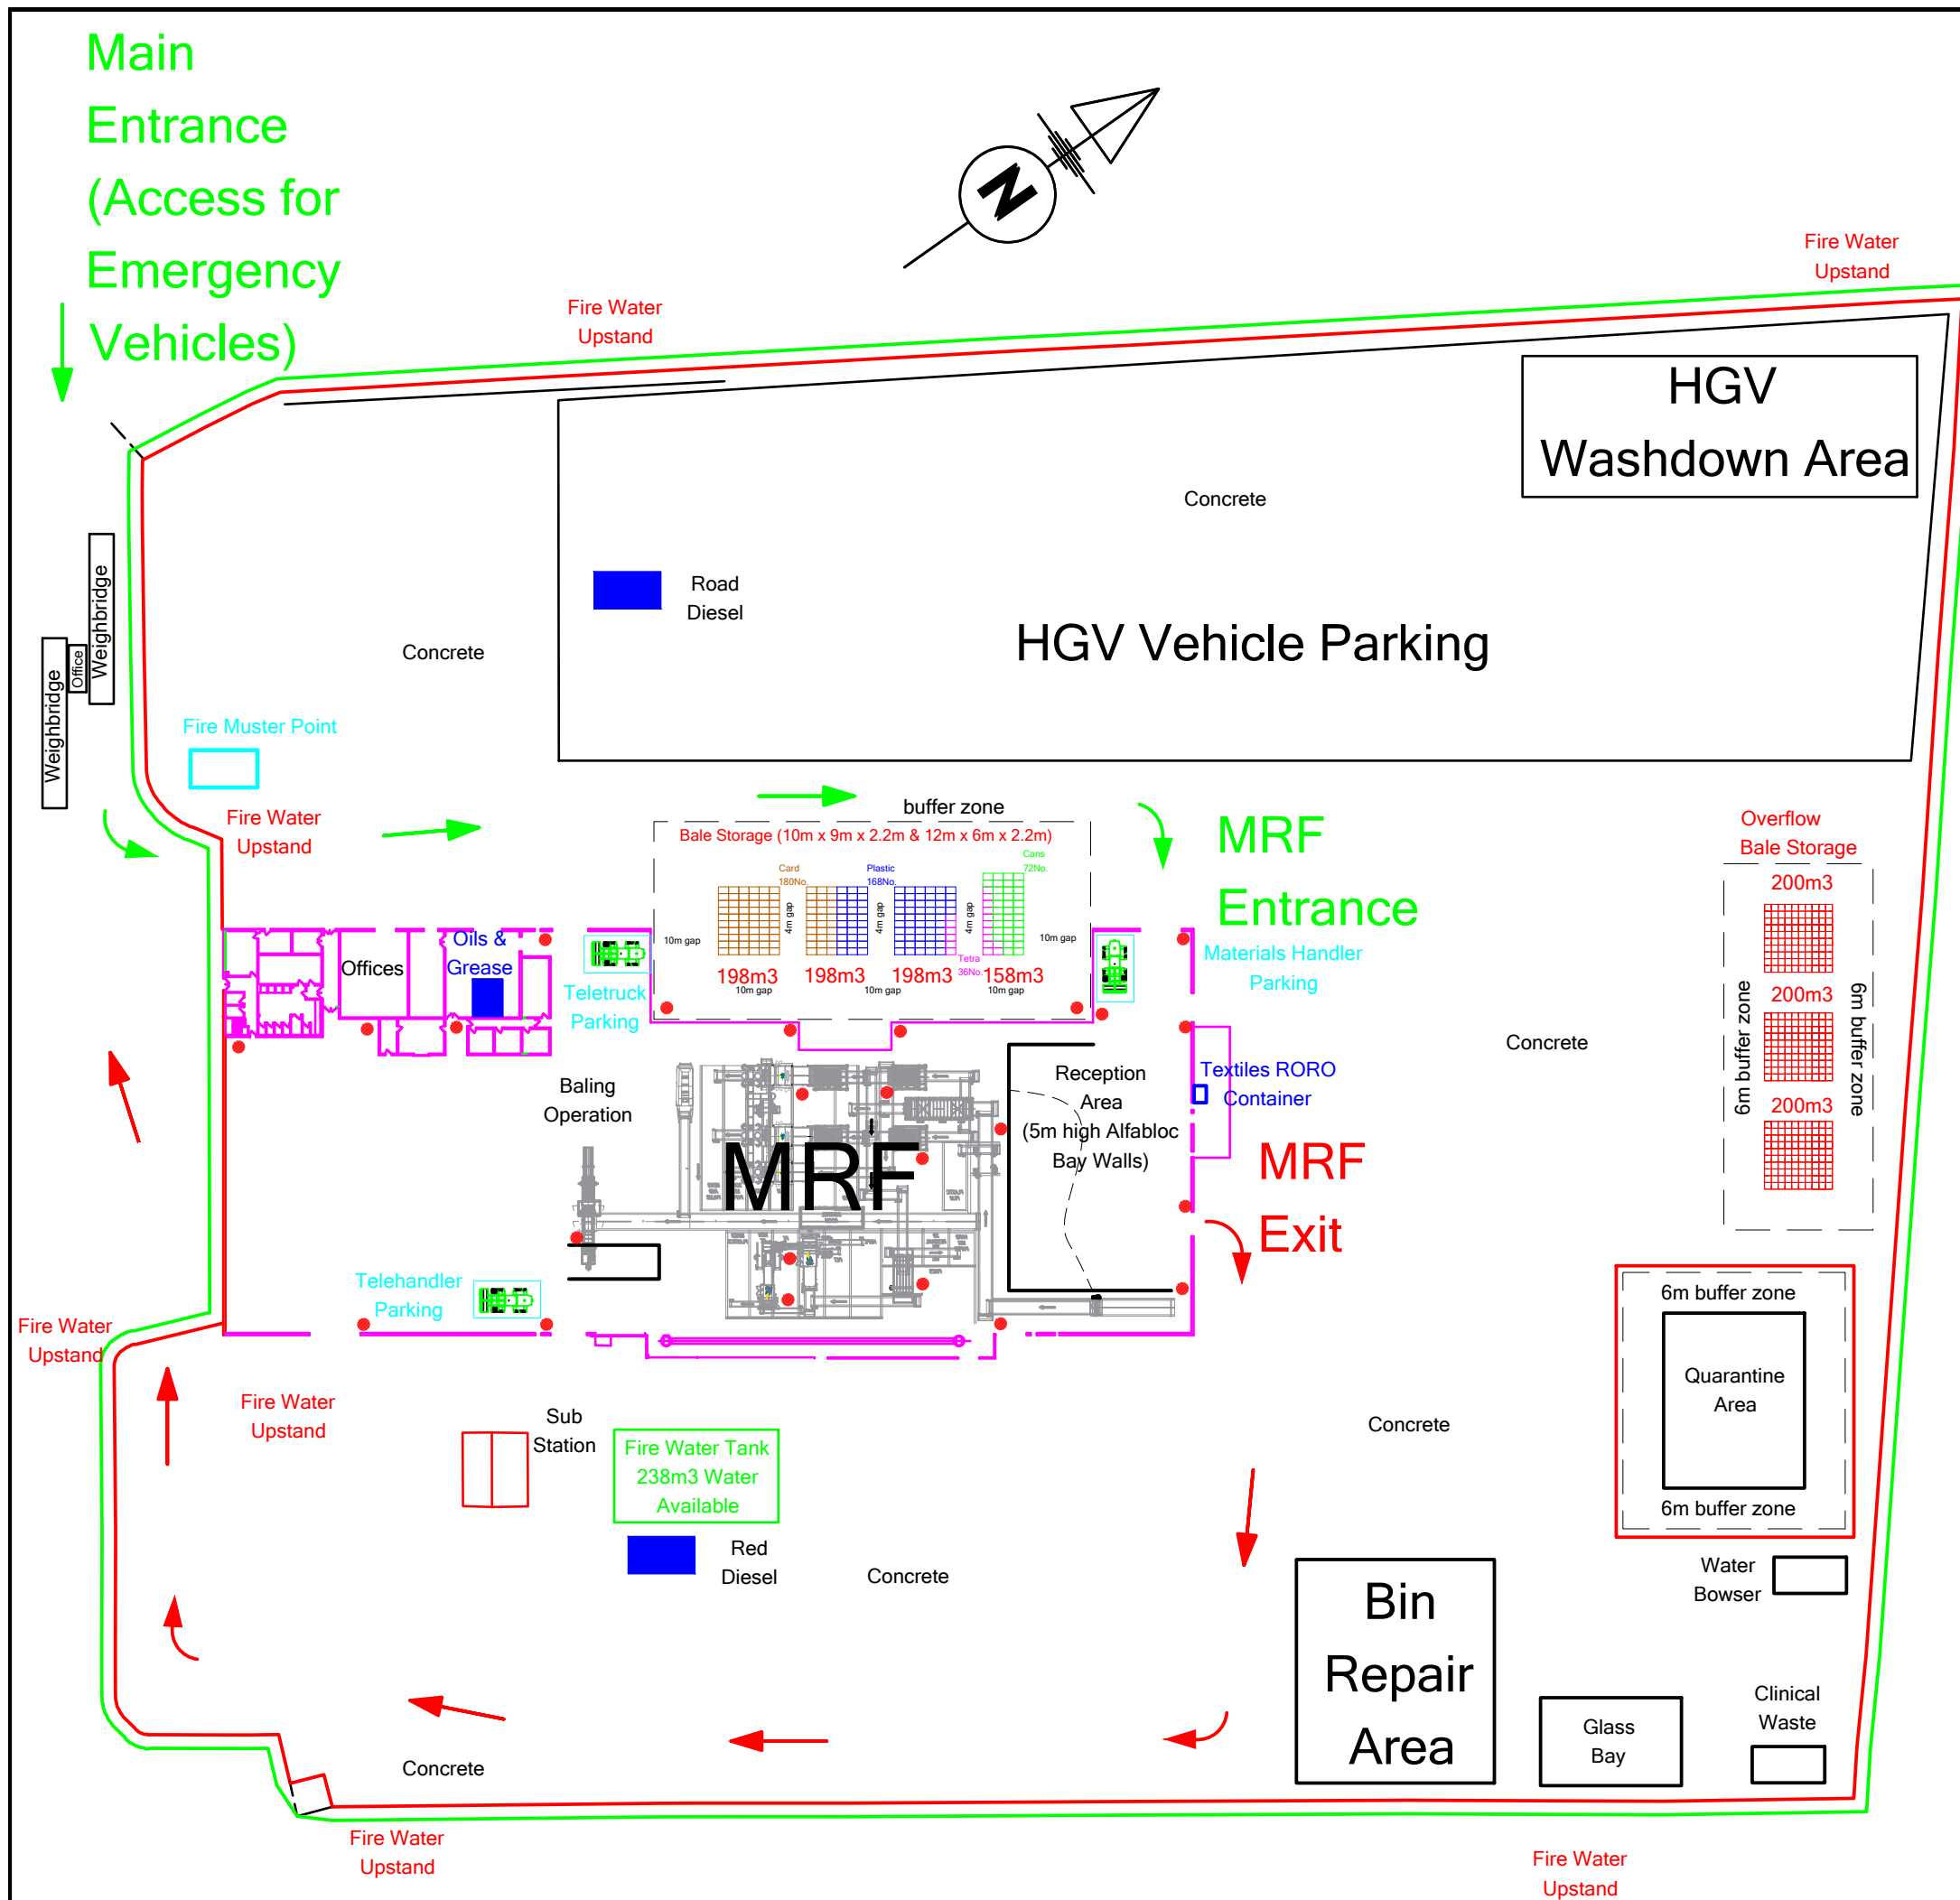

Brunel Surveys Ltd

Unit 59, Shrivenham Hundred Business Park
 Watchfield, Swindon, Wiltshire, SN6 8TZ
 Tel : (01793) 784700 Fax : (01793) 784664
 Web : www.brunelsurveys.com



Client



Hills
 Waste Solutions Ltd

Wiltshire House, County Park,
 Swindon, Wilts. ST 2NR

Job Title

**Sands Farm Facility
 Site Layout
 Plan**

Scale 1:1000 @ A3

Date 05/03/19

Drawn by GAJ

Drg. No. SFF/PP/001