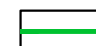


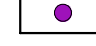

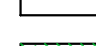



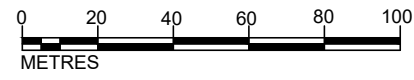
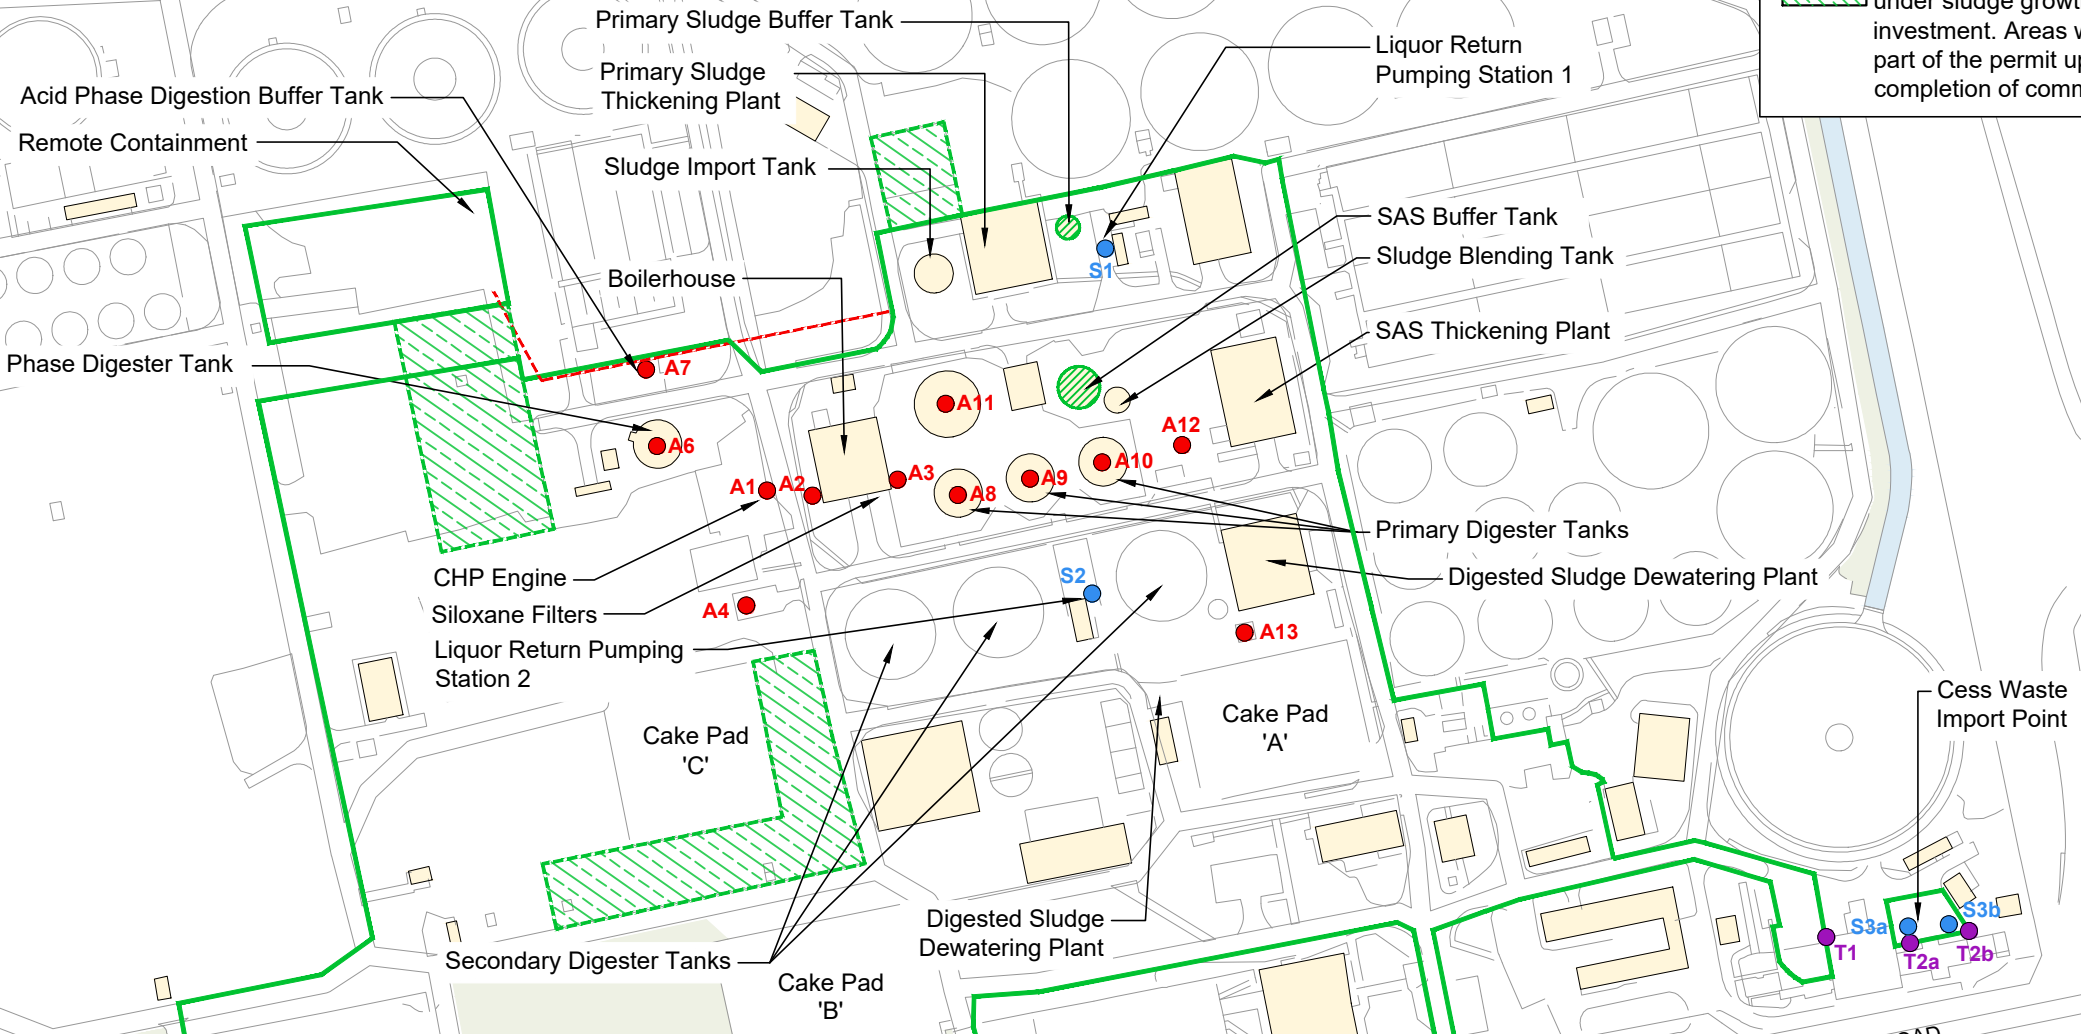


Drain

Kendrick Industrial Estate

- KEY:**
-  Installation Boundary
 -  Tanks Excluded from Permit Scope
 -  Air Emission Point
 -  Liquor Transfer Point
 -  Return Liquor Sampling Point
 -  Spill Transfer Pipework
 -  Area of future expansion under sludge growth AMP investment. Areas will form part of the permit upon completion of commissioning

- A1 - CHP Engine
- A2 - Auxiliary Boiler 1
- A3 - Auxiliary Boiler 2
- A4 - Auxiliary Flare
- A6 - Acid Phase Digester Tank PRV
- A7 - Acid Phase Digestion Buffer Tank PRV
- A8 - Primary Digester Tank PRV
- A9 - Primary Digester Tank PRV
- A10 - Primary Digester Tank PRV
- A11 - Biogas Storage PRV
- A12 - OCU 6
- A13 - OCU 3
- T1 - Primary Sludge Thickening Liquors, SAS Belt Thickening Liquors, Biogas Condensate, OCU Waste Water, Digested Sludge Dewatering Liquor, Surface Water Run Off
- T2a - Head of Works Imports
- T2b - Head of Works Imports
- S1 - Primary Sludge Thickening Liquors, SAS Belt Thickening Liquors, Biogas Condensate, OCU Waste Water, Surface Water Run Off
- S2 - Digested Sludge Dewatering Liquor, OCU Waste Water, Surface Water Run Off
- S3a - Head of Works Imports
- S3b - Head of Works Imports



P07	NOV. 2024	FOR INFORMATION	AR	MM	JK	MM
P06	MAR. 2024	FOR INFORMATION	AR	MM	JK	MM
P05	NOV. 2023	FOR INFORMATION	AR	MM	JK	MM
P04	OCT. 2023	FOR INFORMATION	LC	MM	JK	MM
Rev	Rev. Date	Purpose of revision	Drawn	Checked	Rev'd	Approved



Client
STC IED PERMIT SWINDON STW

Drawing title
**FIGURE 2
INSTALLATION BOUNDARY
AND AIR EMISSION POINTS**

Drawing status
PERMITTING

Scale	1:2000 @A3	DO NOT SCALE
Jacobs No.	B22849AZ	Rev
Client no.		P07

Drawing number
B22849AZ-JAC-SWN-DR-0002

© Copyright 2020 Jacobs U.K. Limited. The concepts and information contained in this document are the property of Jacobs. Use or copying of this document in whole or in part without the written permission of Jacobs constitutes an infringement of copyright. Limitation: This drawing has been prepared on behalf of, and for the exclusive use of Jacobs' Client, and is subject to, and issued in accordance with, the provisions of the contract between Jacobs and the Client. Jacobs accepts no liability or responsibility whatsoever for or in respect of any use of, or reliance upon, this drawing by any third party.

I:\enviros\Design\PROJECTS\KUB22849AZ\SWINDON\Figures\B22849AZ\SWINDON\JAC-SWN-DR-0002-P07.dwg - 13/11/2024 09:27:25 - A3L_Vert - ALRoberts