


This drawing is given into your possession subject to the condition that it will not be lent, copied or calculated in any form without the prior consent of WERM Ltd.

No. NOTES

1. IMPORTANT NOTE: THIS SCHEMATIC HAS BEEN PRODUCED FOR ENVIRONMENTAL MANAGEMENT PURPOSES. IT IS NOT AN AS-BUILT DRAWING.
2. All dimensions are in millimeters unless stated otherwise and all levels are in metres Above Ordnance Datum. Do not scale from this drawing.
3. The existing services and drainage information on this drawing is given without obligation or warranty and the accuracy thereof cannot be guaranteed. The depth and location of any existing infrastructure must be verified prior to construction and the user must be aware that any excavation or other work may be undertaken AVOIDING DANGER FROM UNDERGROUND SERVICES.

Key

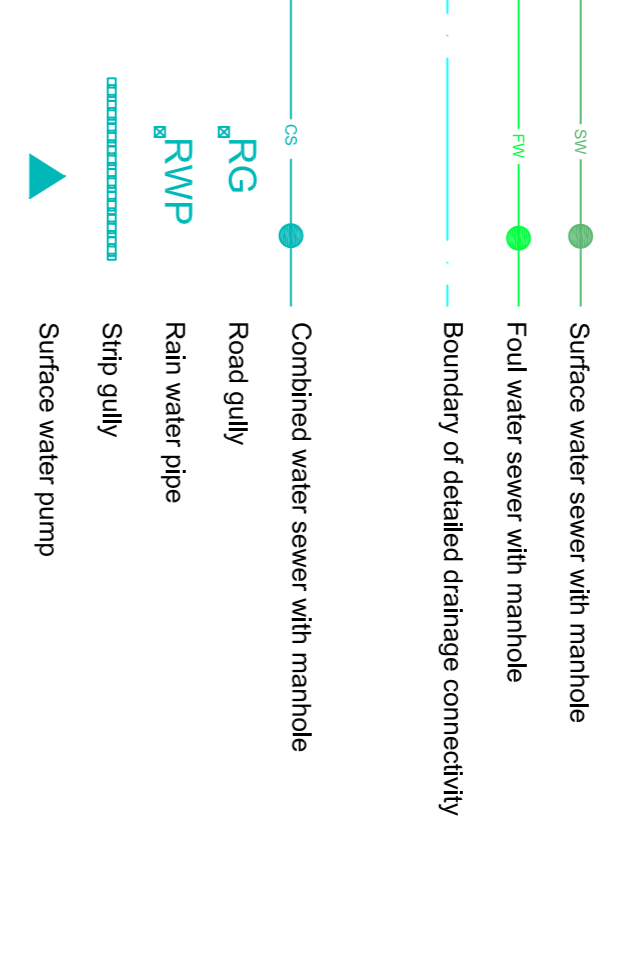

Rev.	Detail	Rev.	App.	Date

Project title: FOR INFORMATION

Drawing title: SWINDON SEWAGE TREATMENT WORKS

Company: WERM Engineering & Better Environment

Head Office: St James House, 2nd-4th Floors, Broad Street, Bristol, BS1 3SH
 Email: info@werm.com, sales@werm.com
 Drawing no.: P1383-D07-31-05
 Scale: 1:500
 Drawn by: JM
 Checked by: DS
 Approved by & date: NC - MAR-10
 Sheet size: A1