
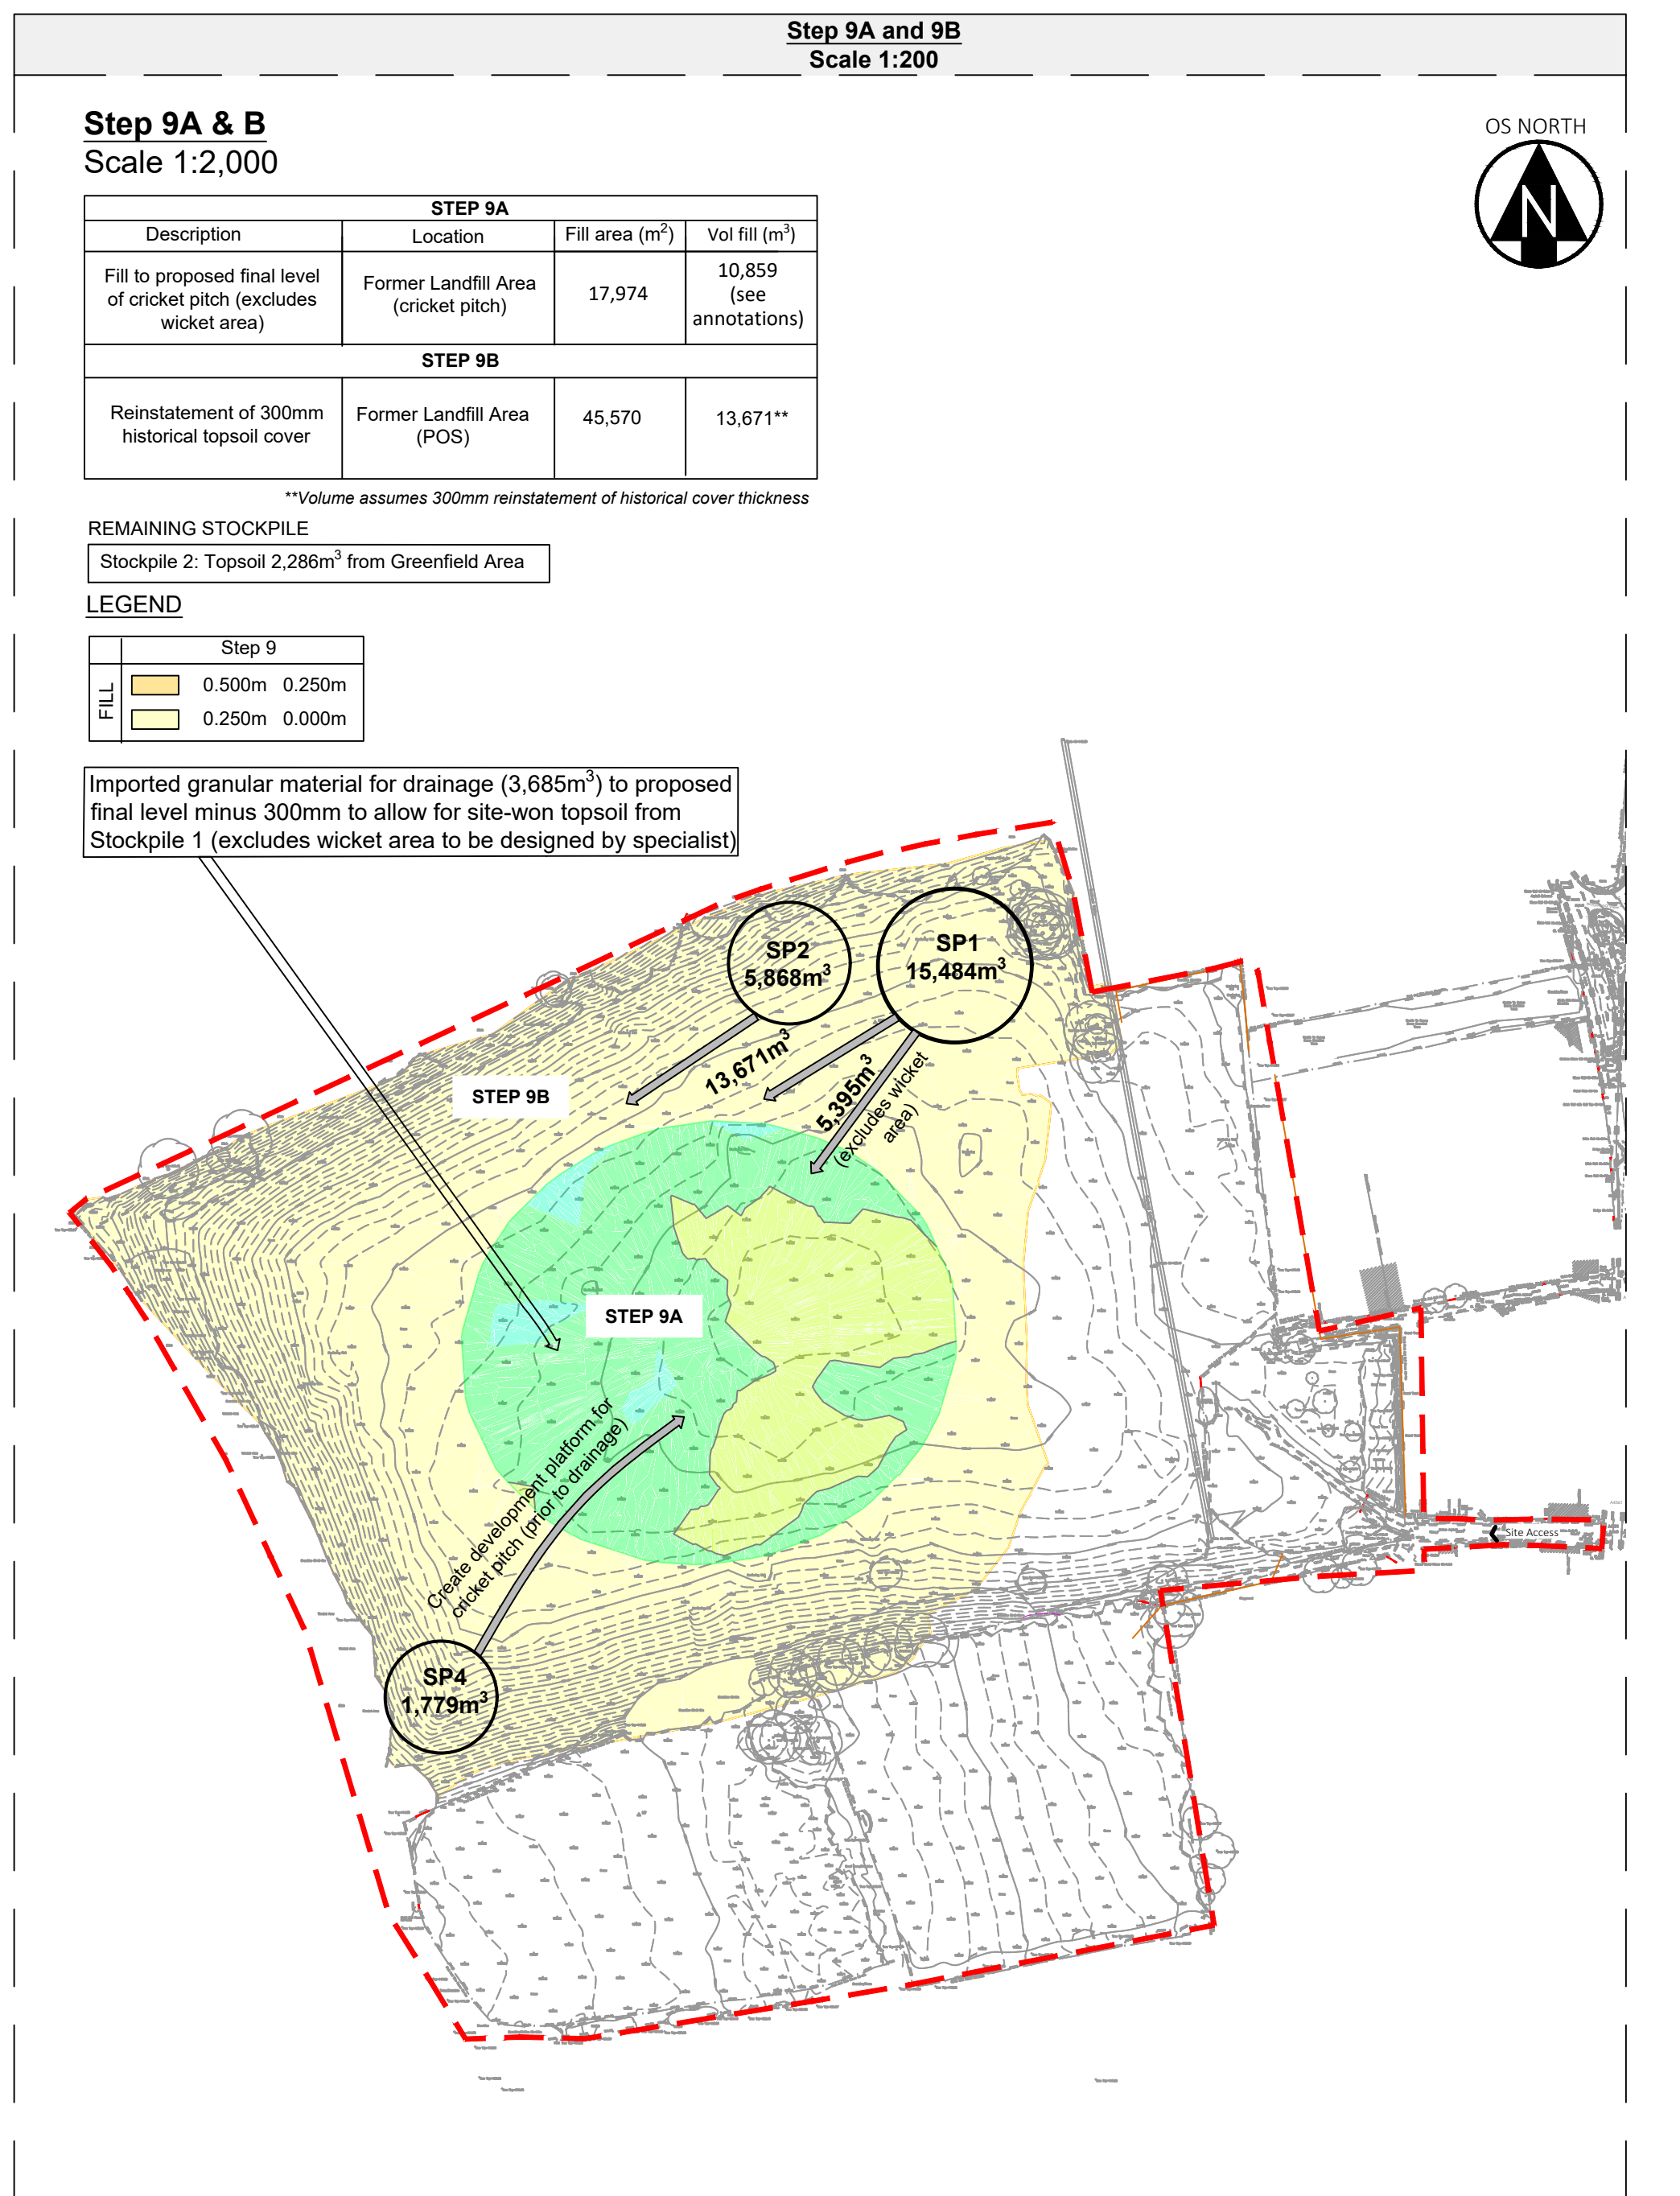
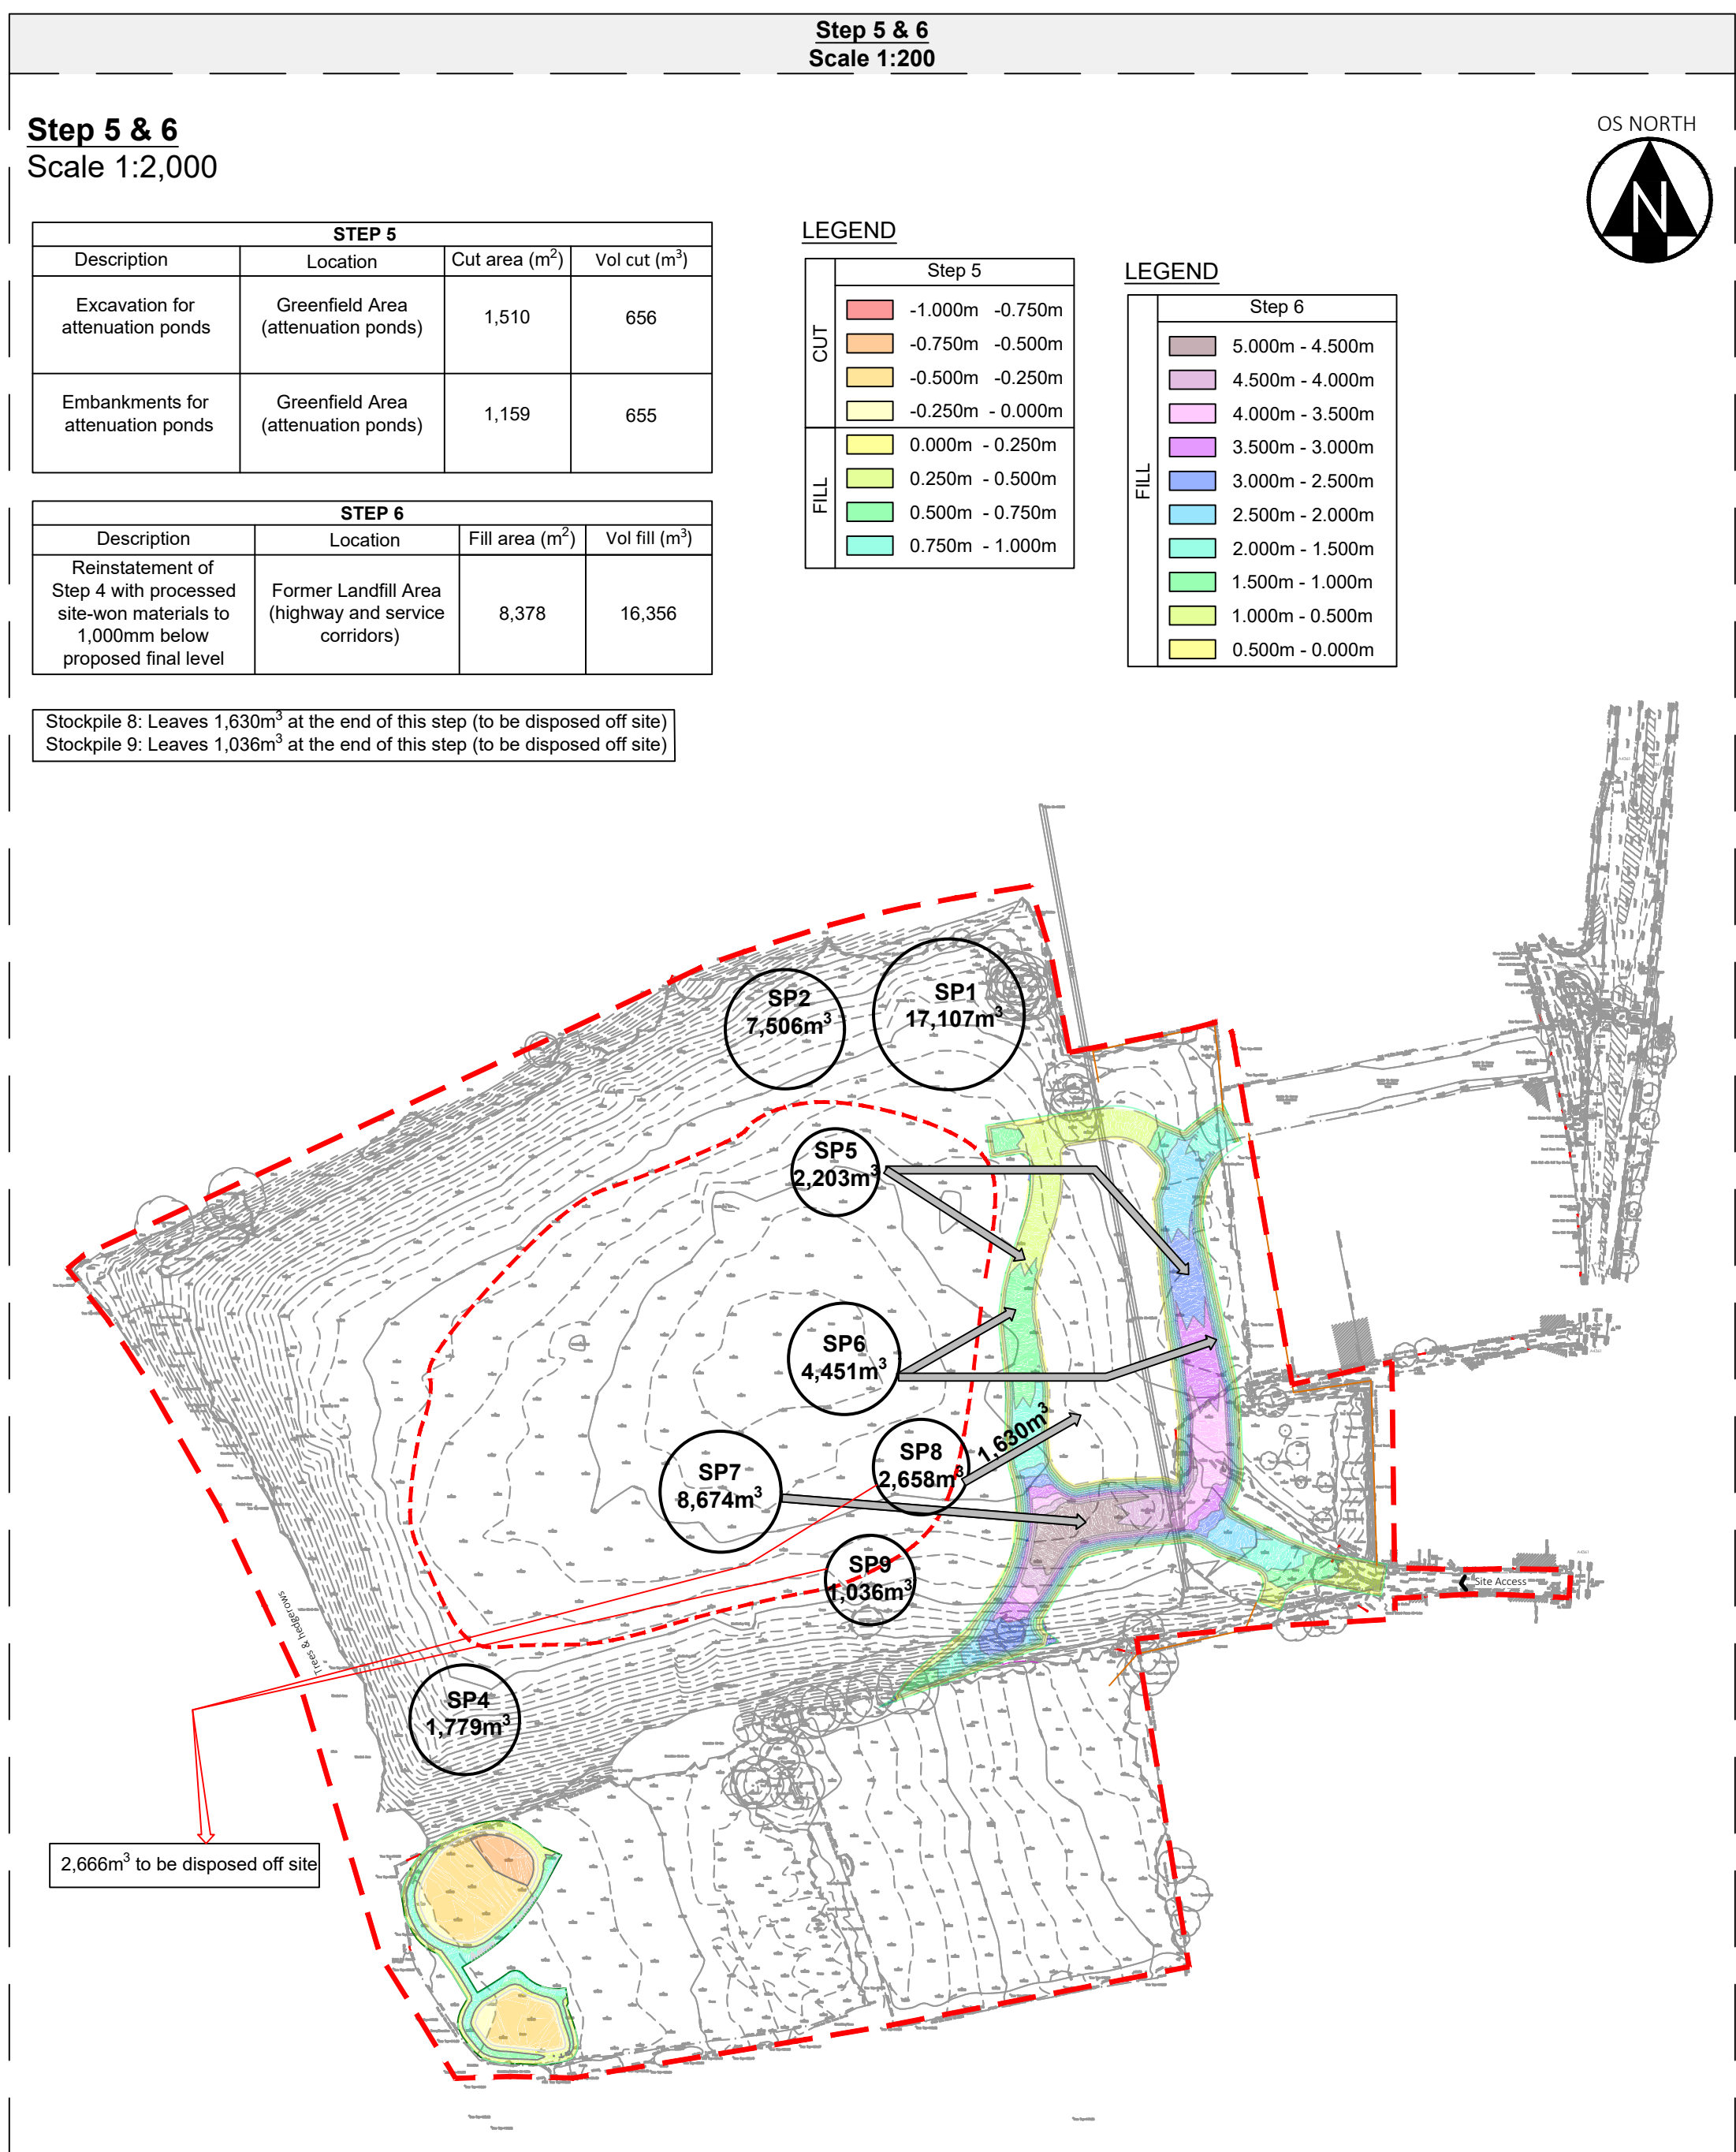
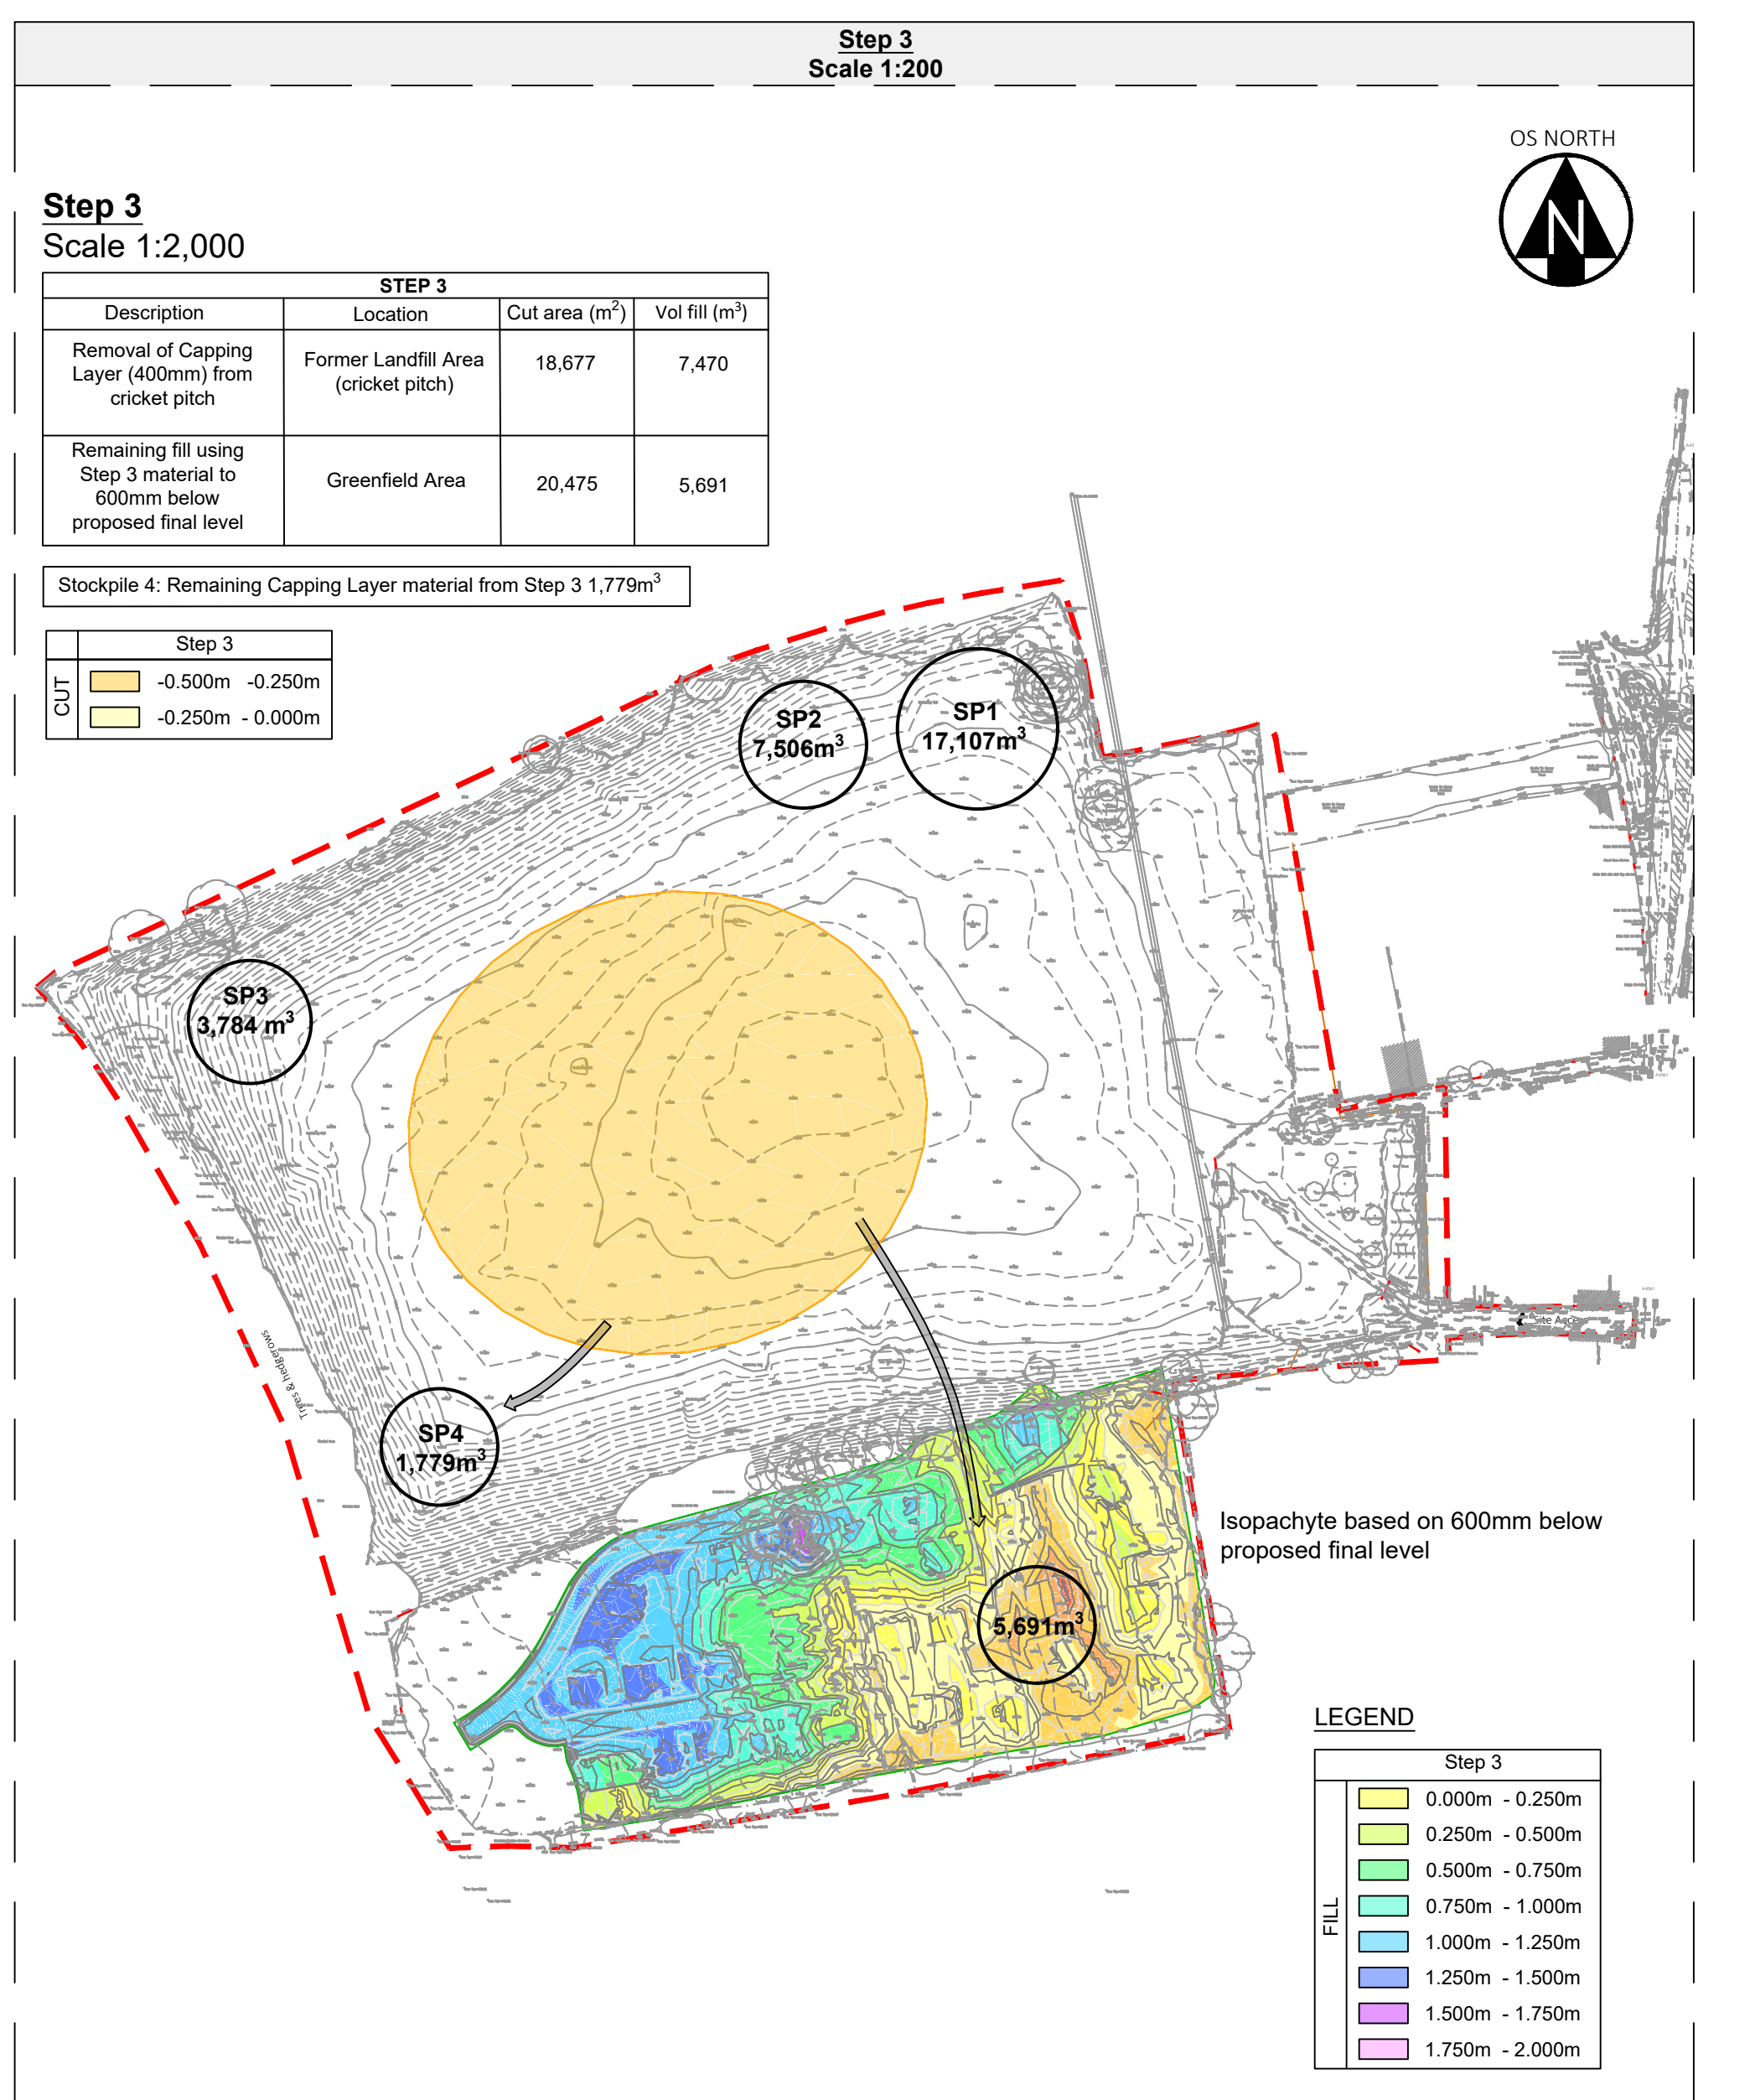


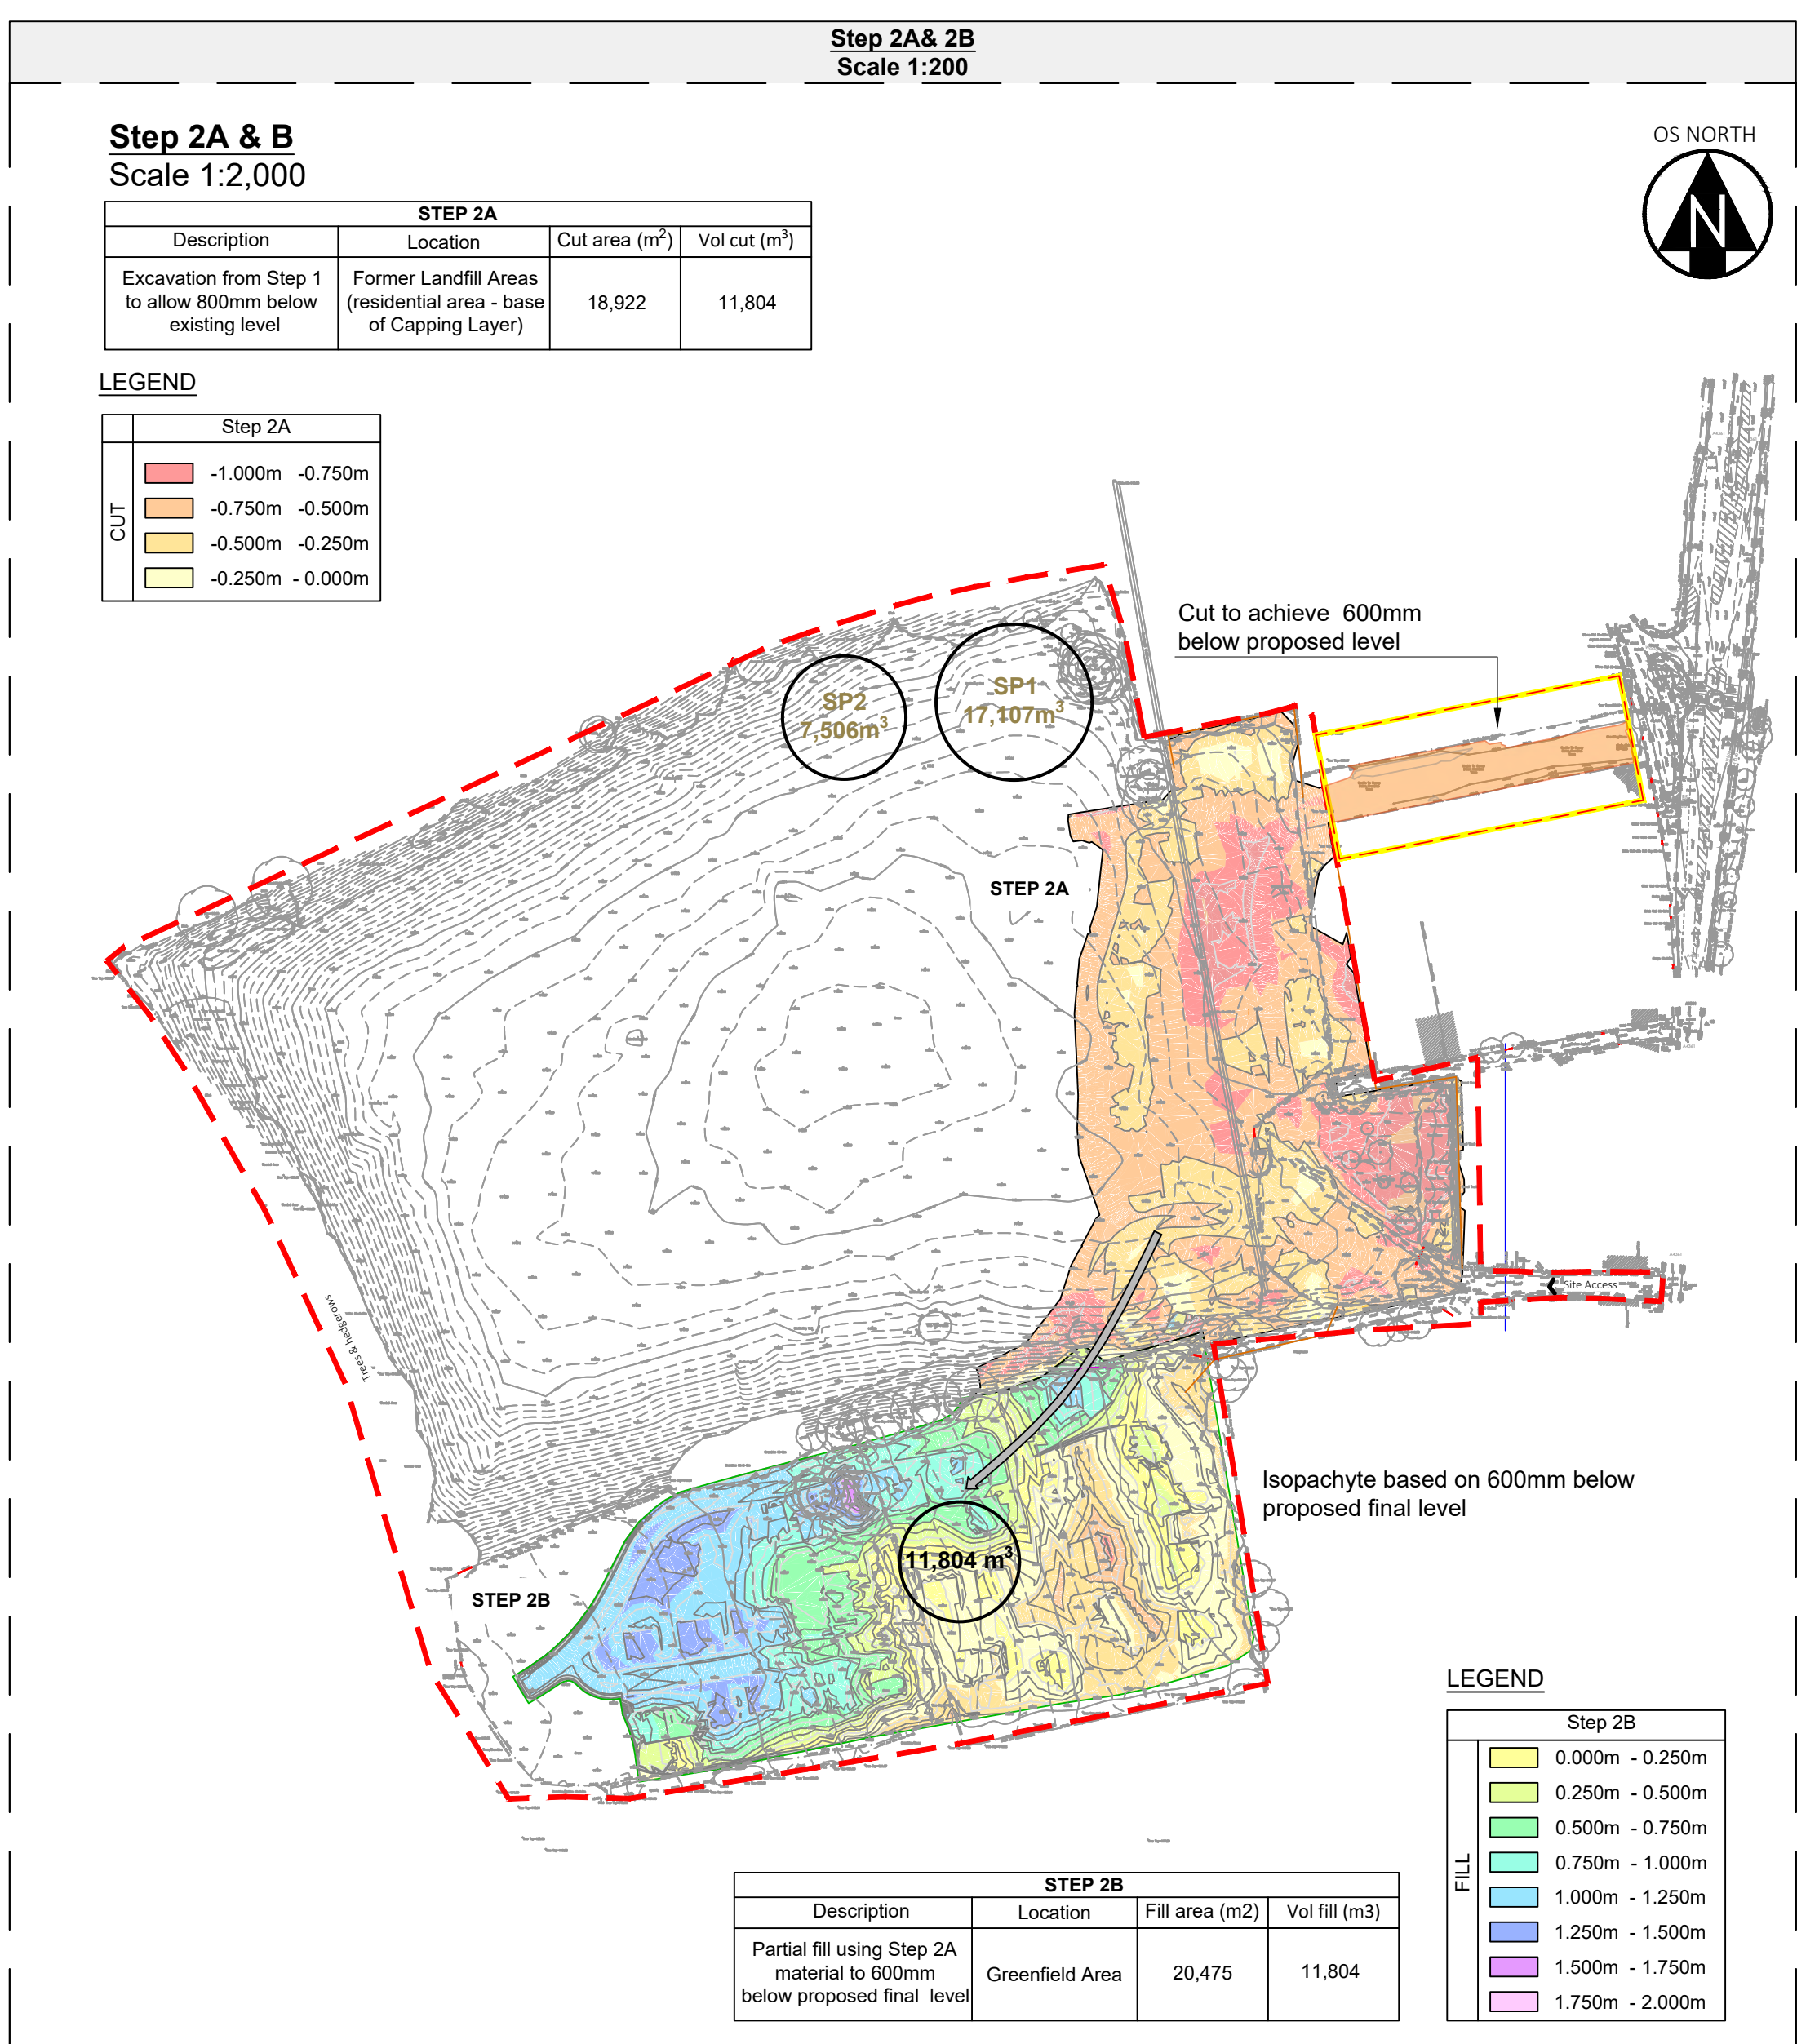

 Over Court Barrs Overt Lane Almondsbury, Bristol BS32 4DF TEL: 01454 659 113 FAX: 01454 614 125 E-Mail: sales@hydrock.com or visit www.hydrock.com									
CLIENT									
HILLS HOMES DEVELOPMENT LTD.									
PROJECT									
LAND OF WOODLAND WAY, WROUGHTON									
CUT & FILL AND MATERIALS MANAGEMENT STRATEGY									
HYDROCK PROJECT NO. SCALE @ AD									
C-12248-C 1:2000									
PURPOSE OF ISSUE									
SUITABLE FOR INFORMATION									
DRAWING NO. PROJECT CODE ORIGINATOR-ZONE LEVEL-TITLE ROLE NUMBER									
12248-HYD-XX-XX-DG-G-1001									