
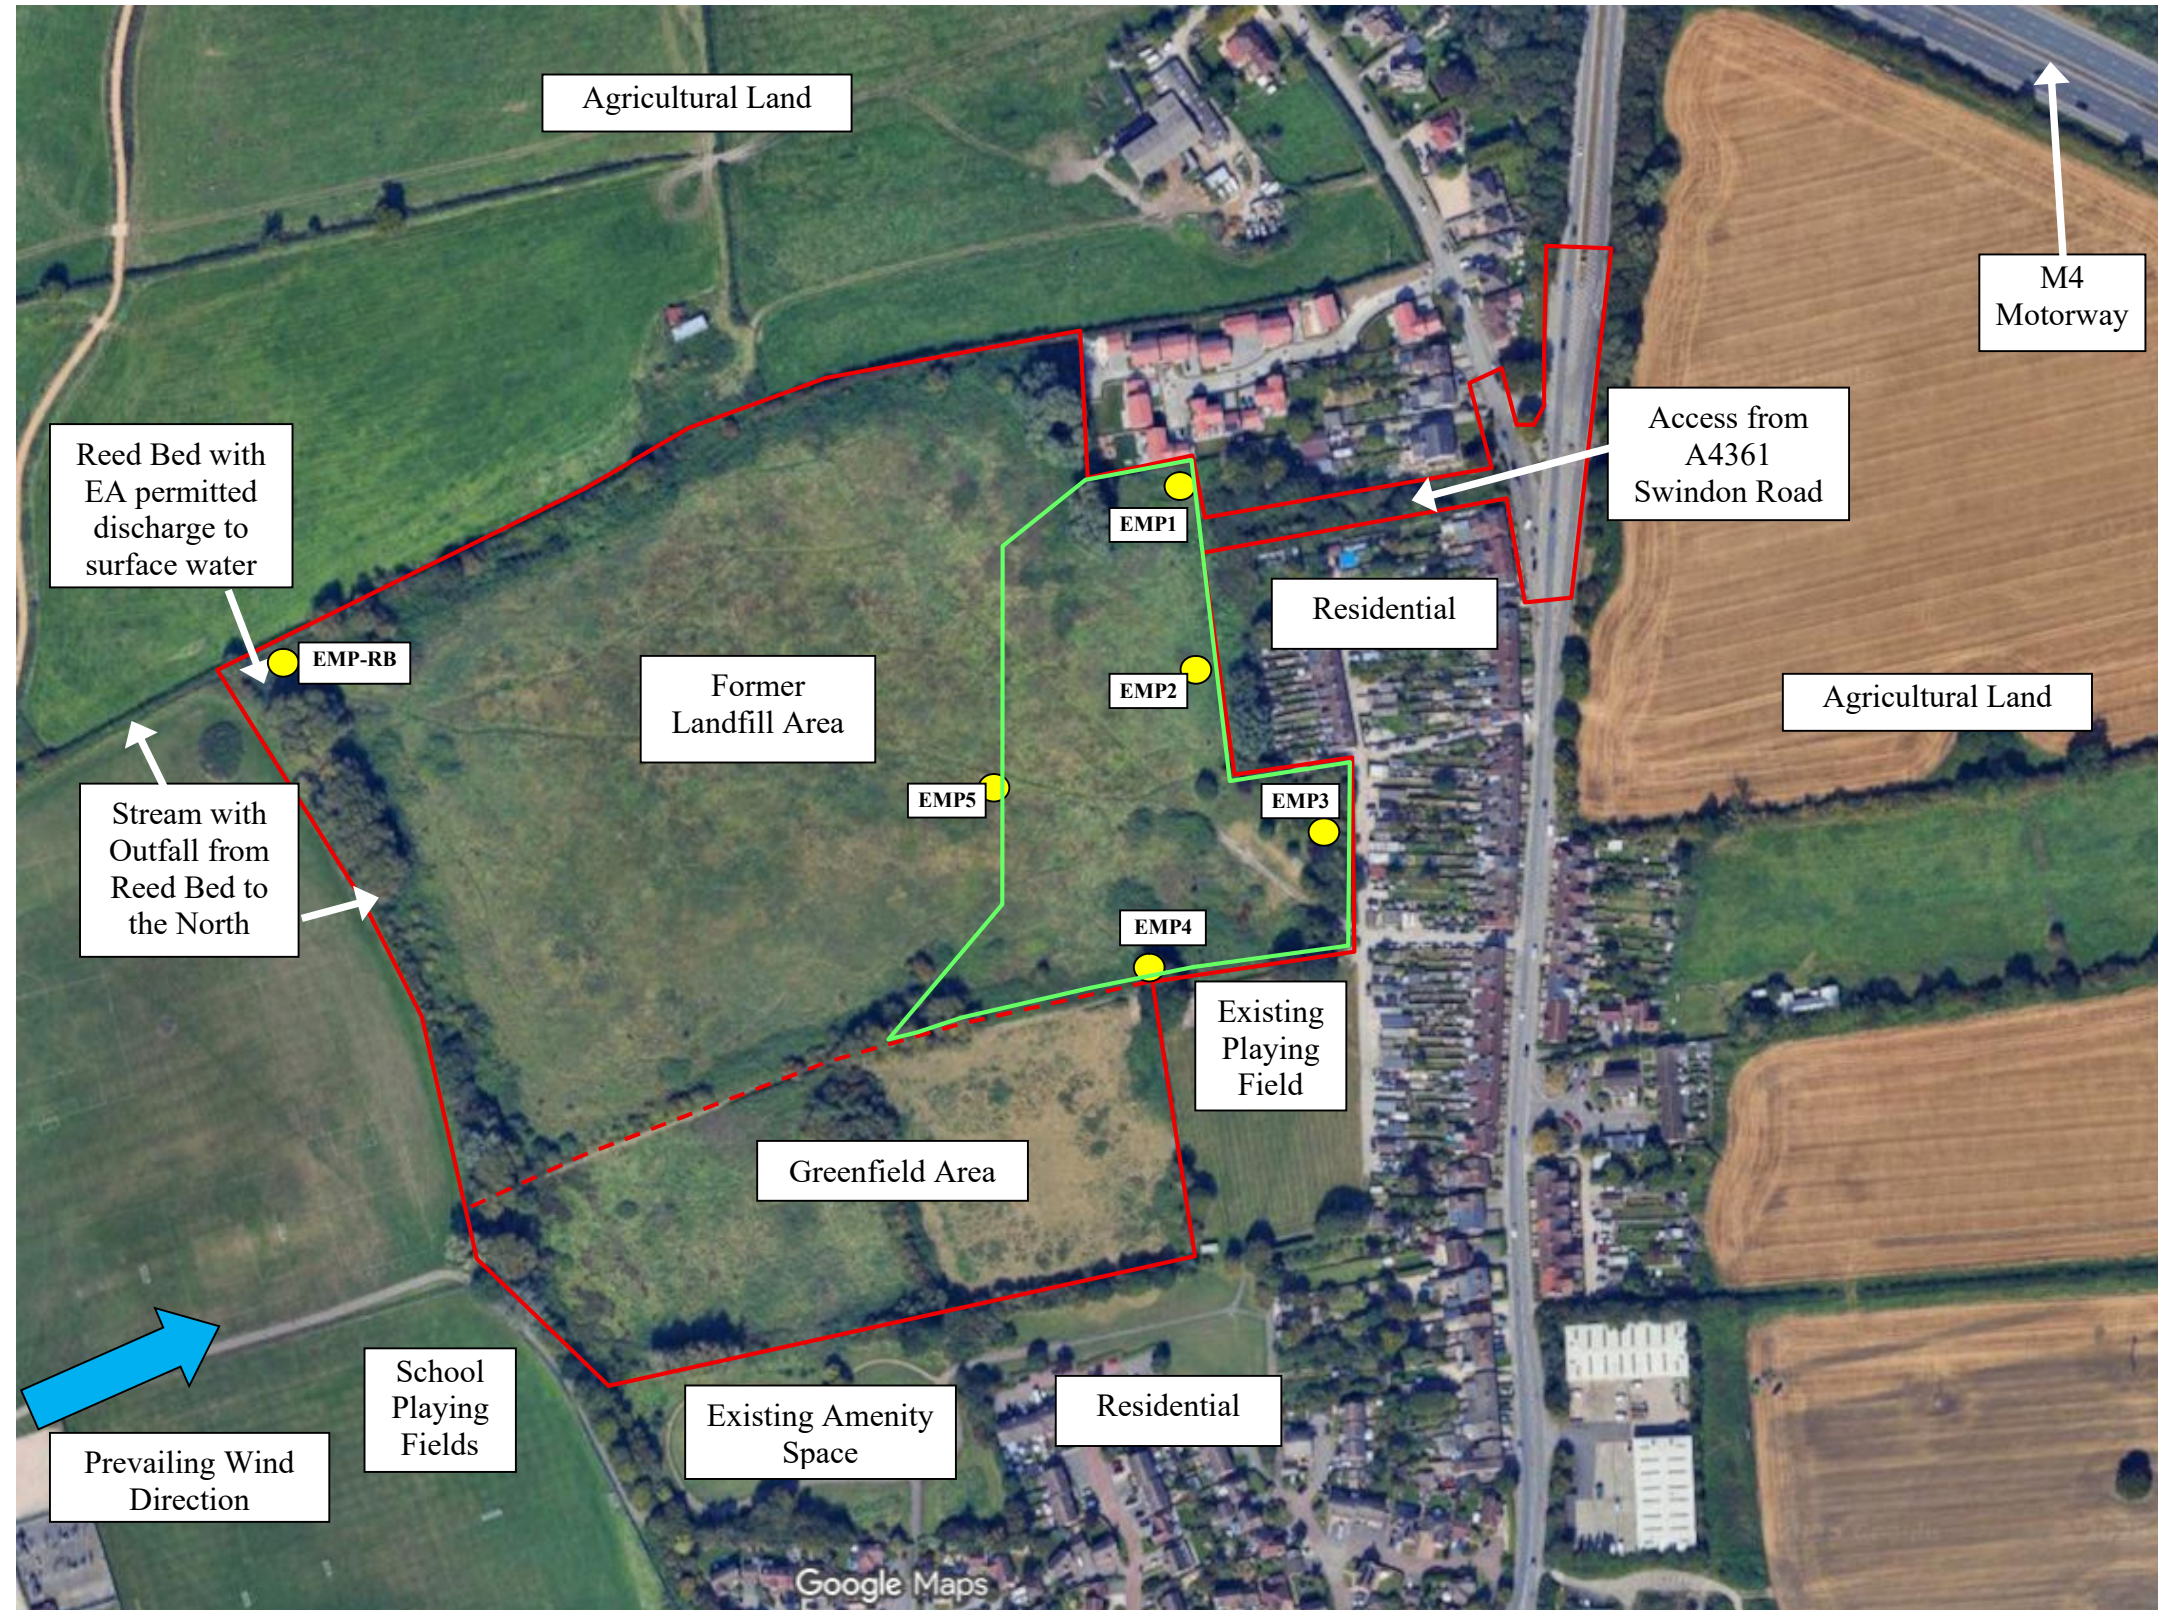


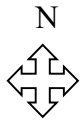

Notes

-  Planning Application Site Boundary
-  Bespoke Permit Application Boundary
-  Proposed Environmental Monitoring Point Location and Reference

Contract: C578.HDL

Client: Hills Homes Developments Ltd

Drawing Title:
Bespoke Permit Application:
Proposed Environmental
Monitoring Locations

Drawing Number:
C578-BPA-DWG-EML

Drawing Date: 21/01/2026

soilfix
GROUND RISK SOLUTIONS