


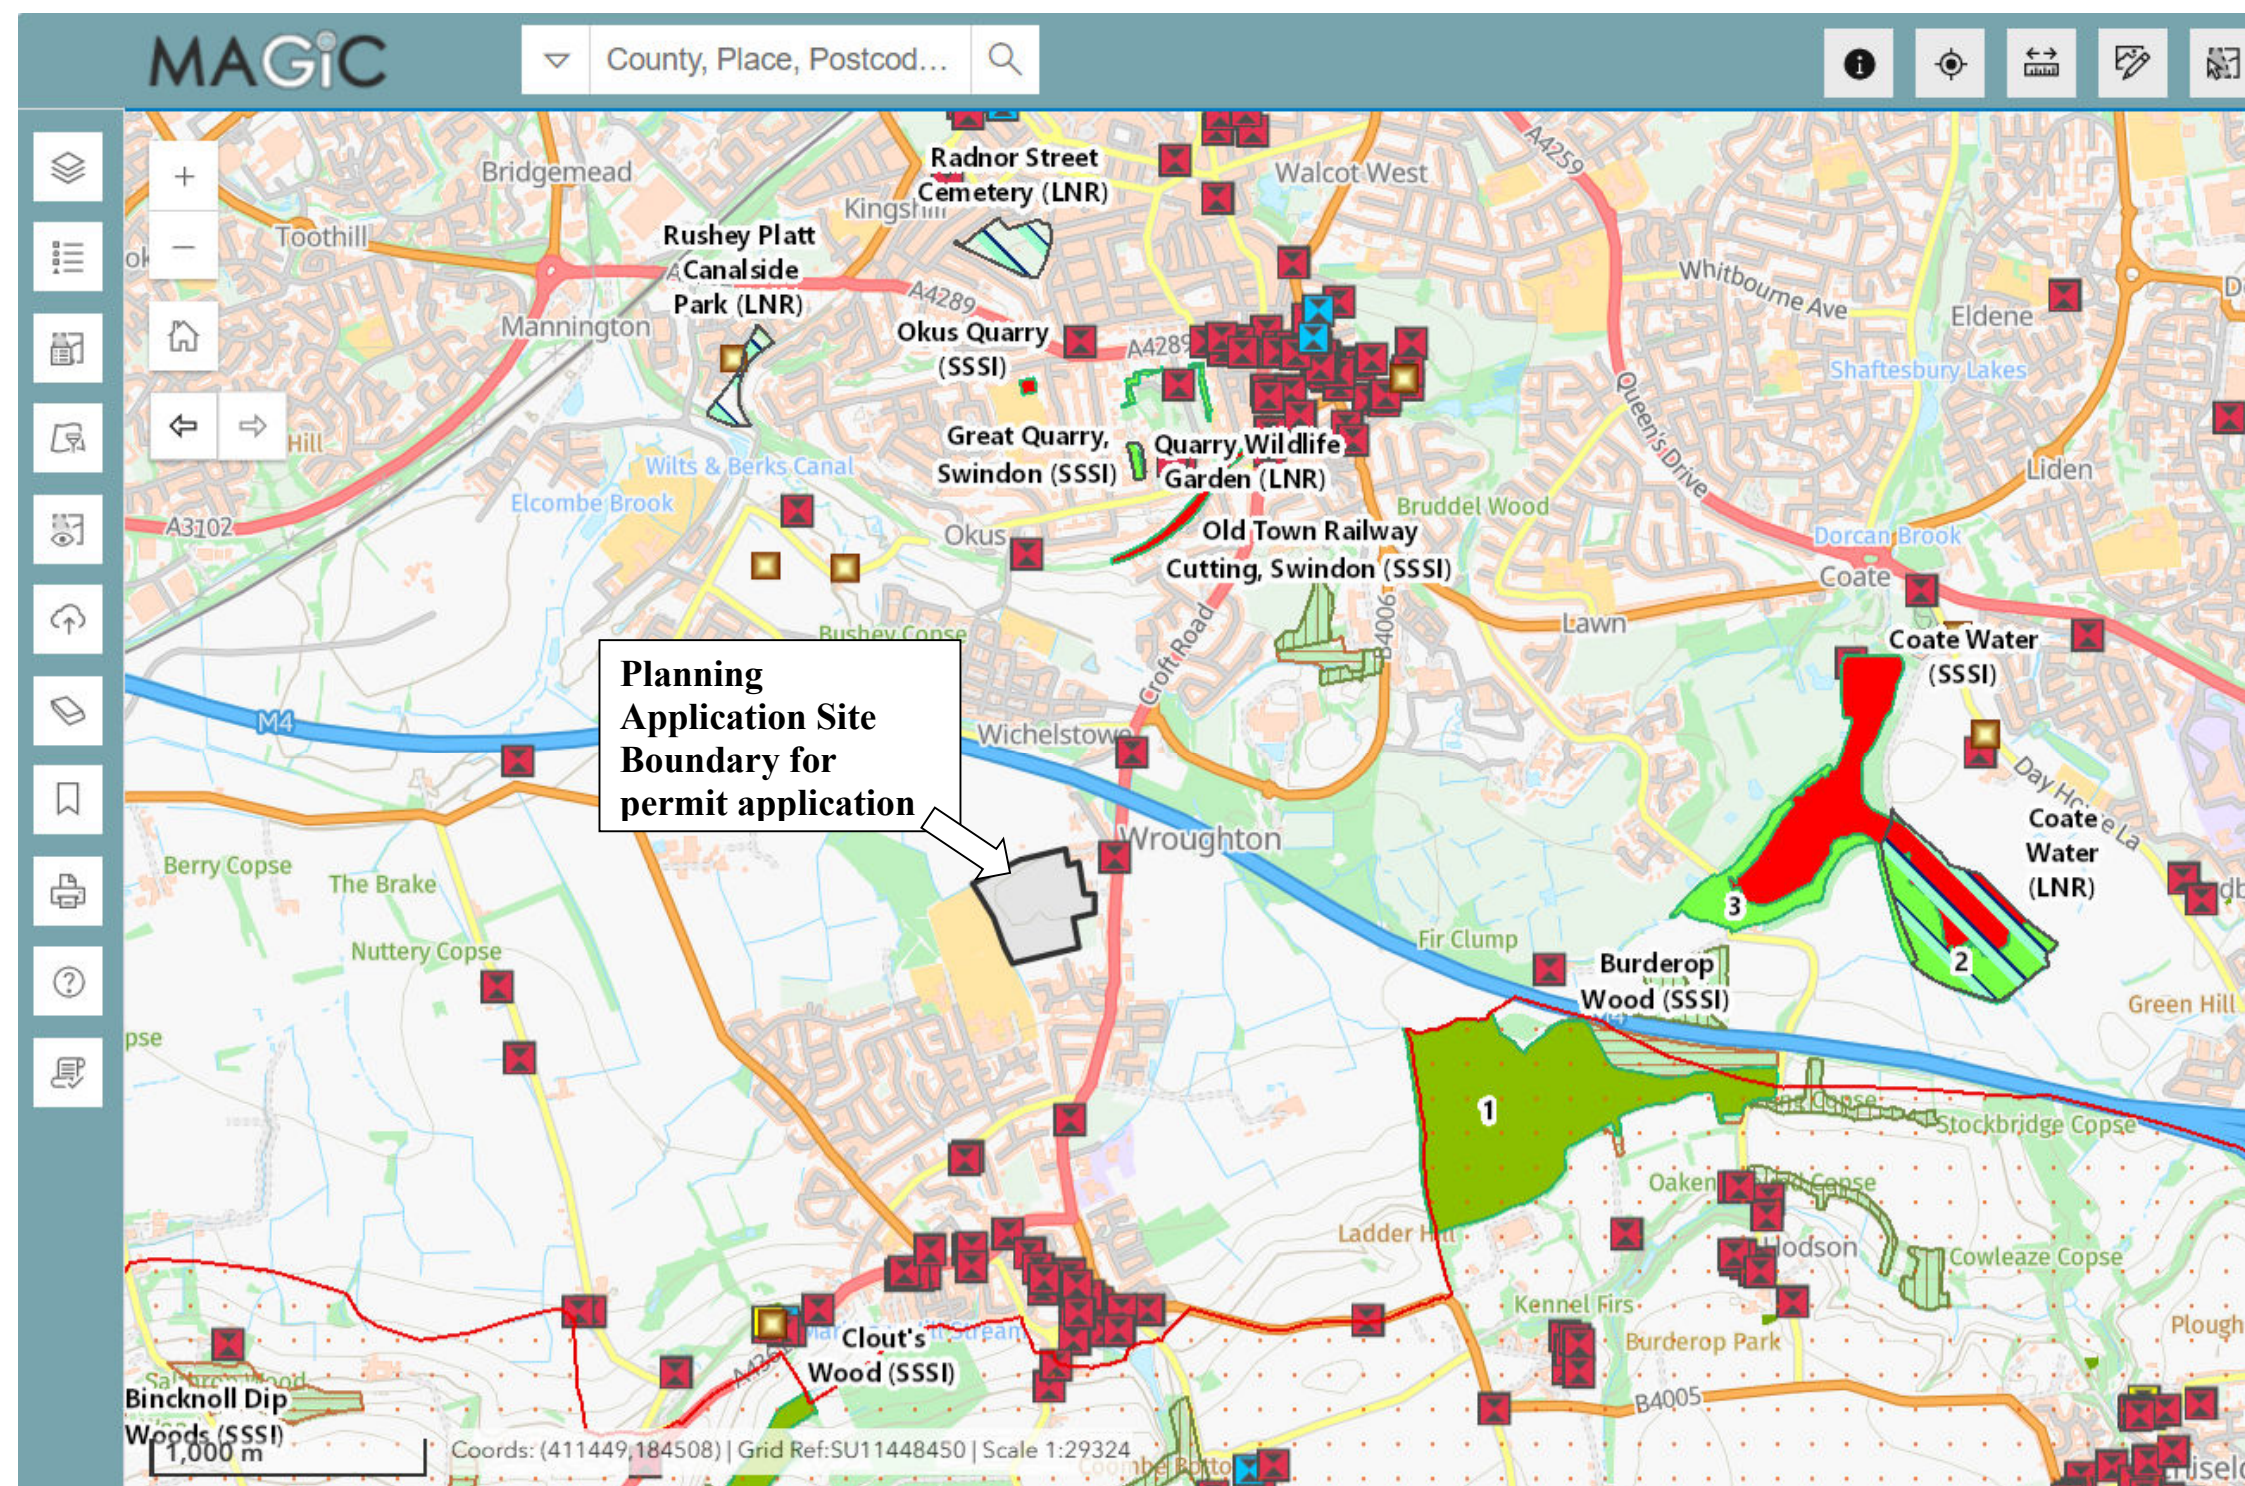

Notes

 Planning Application Site Boundary for Bespoke Permit Application

From Magic Map website

 Listed Building (Grade II)

Contract: C578.HDL

Client: Hills Homes Developments Ltd.

Drawing Title:
Sensitive Sites within 1km of Site from MAGIC website search

Drawing Number:
C578-BPA-DWG-SS1KM

Drawing Date: 10/01/2026

soilfix
GROUND RISK SOLUTIONS