


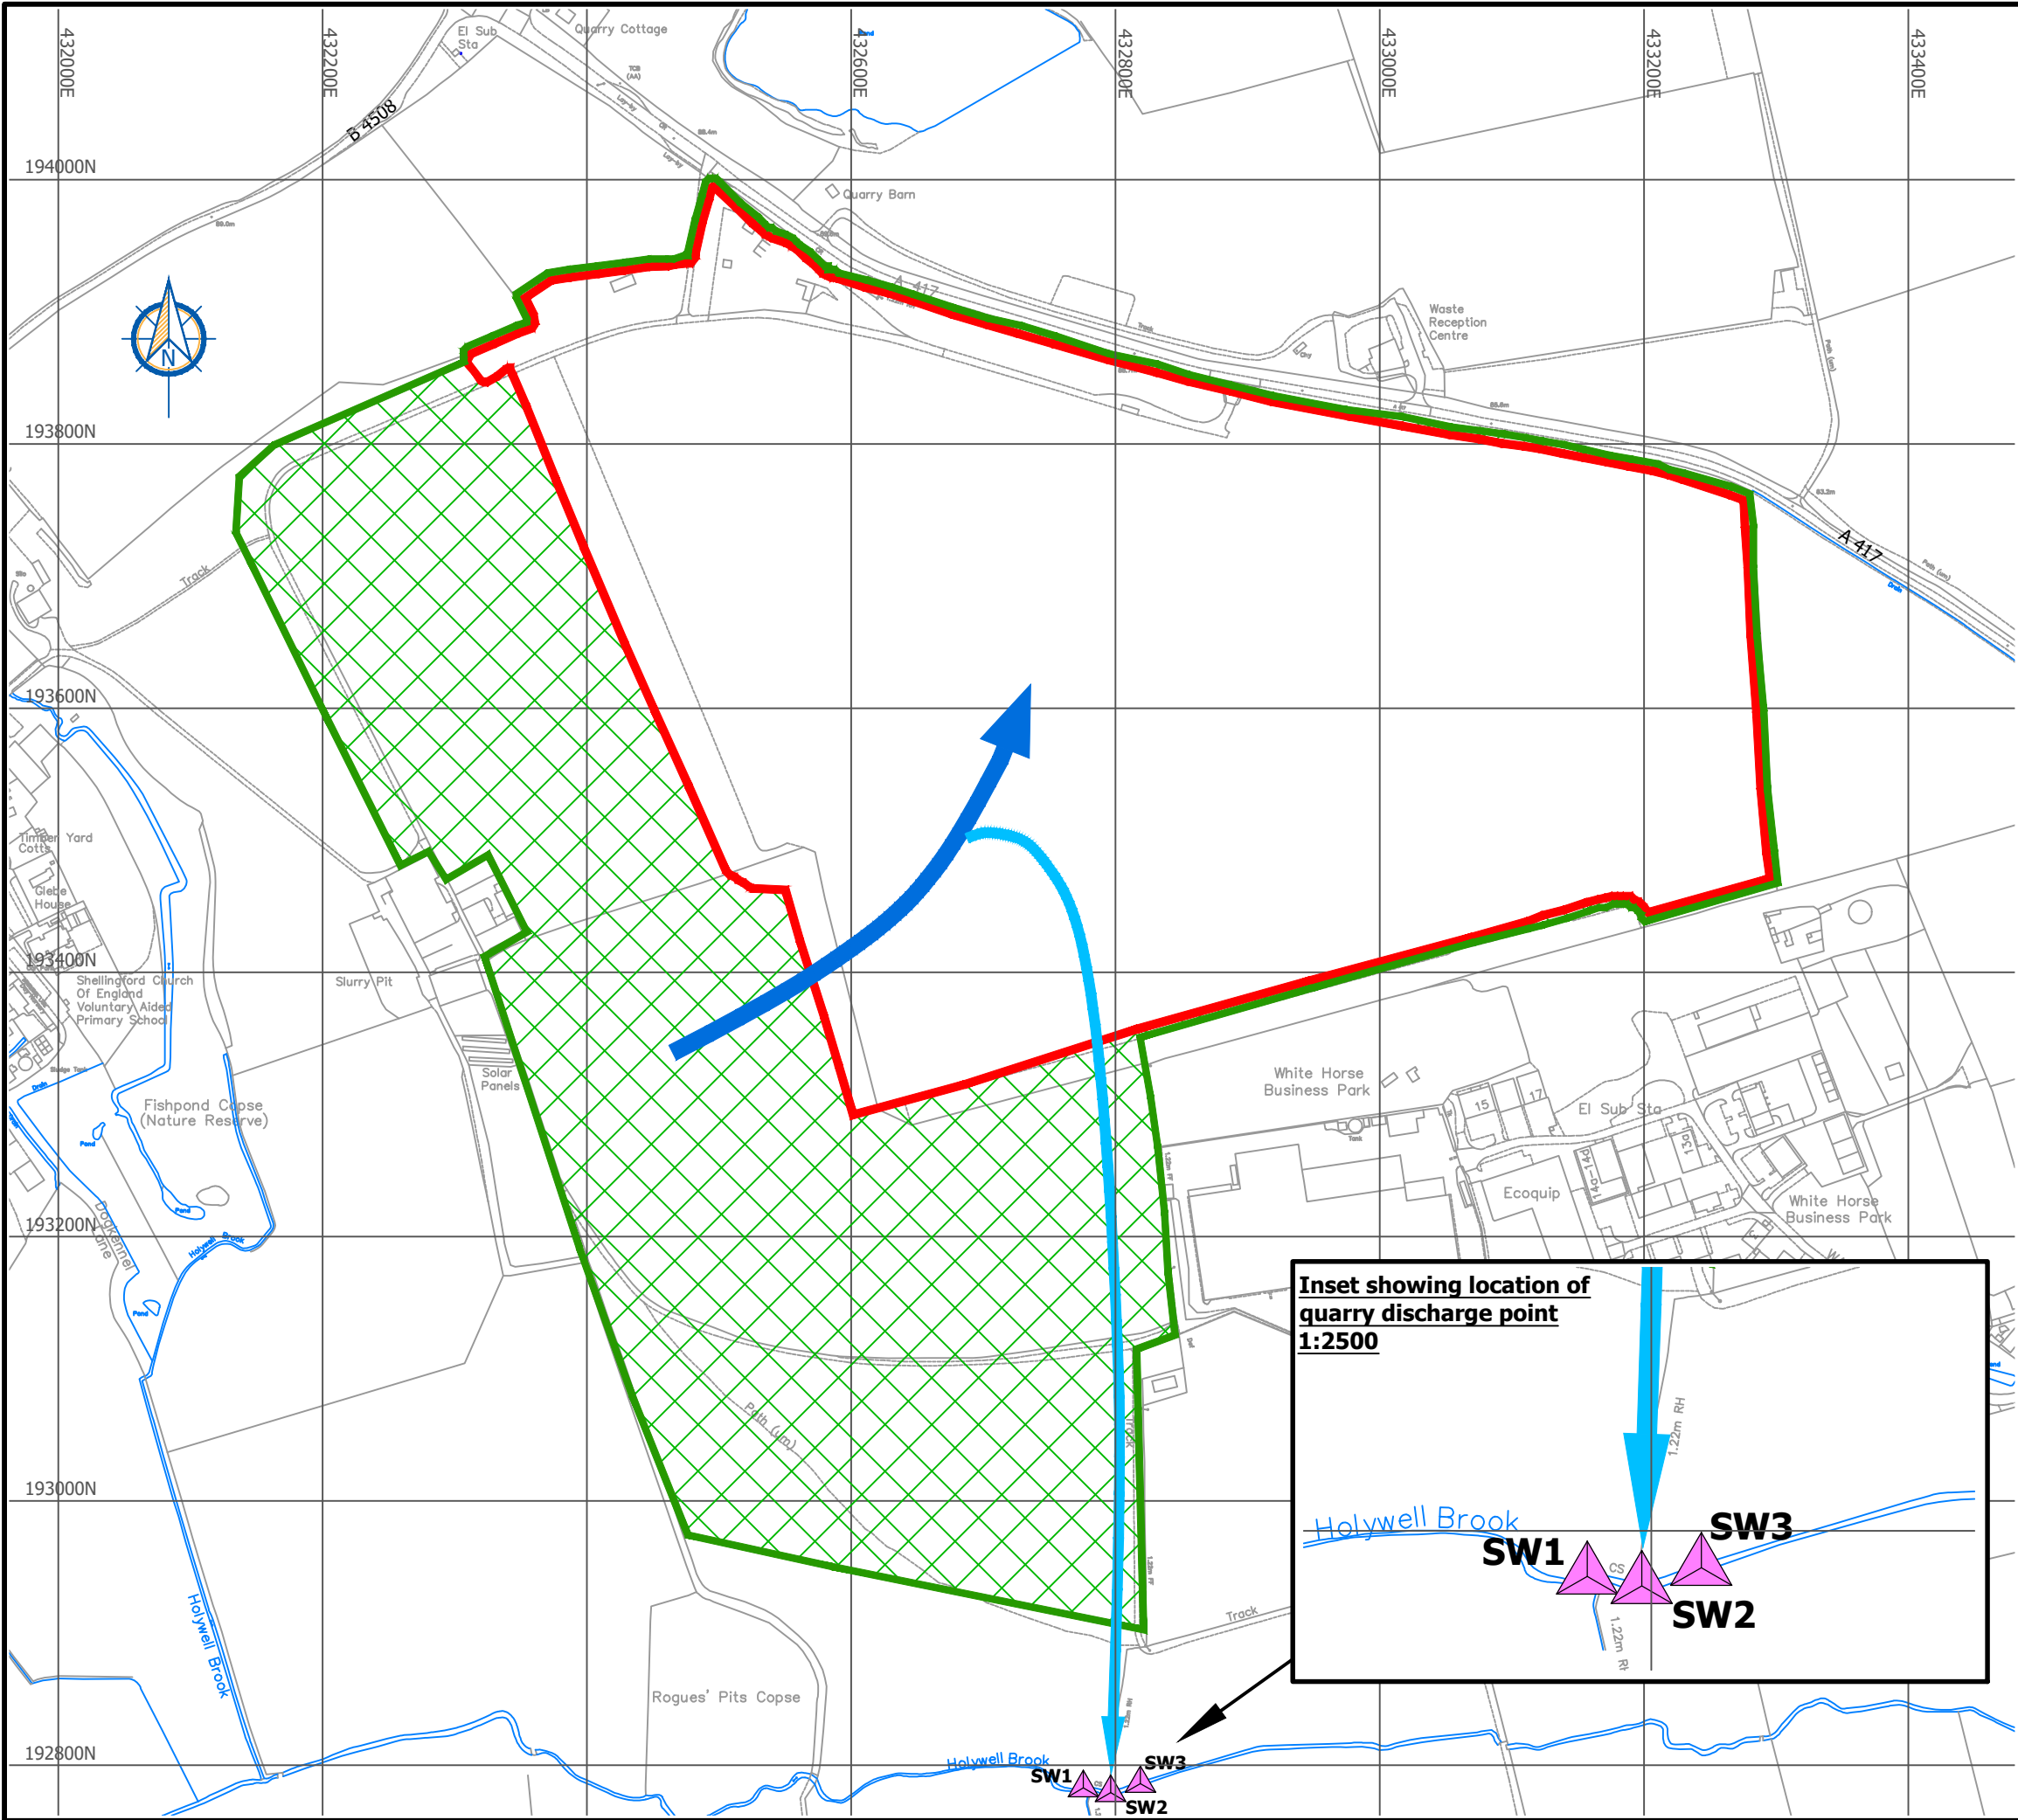

LEGEND

Existing Environmental Permit boundary (EPR/BP3095EU)

Environmental Permit variation application boundary

Western extension area - excavation/infilling void

Watercourses/waterbodies

Water pumped from excavation/infilling void

Water surplus to on-site uses discharged into the Holywell Brook

SW1

Upstream of quarry discharge point

SW2

Quarry discharge point

SW3

Downstream of quarry discharge point

Surface water monitoring locations

Contains OS data © Crown Copyright and database right 2016

Version	Revision and compilation notes	Date
a	Issued	22.10.2025

Client
Multi-Agg Limited

Project
Shellingford Quarry Landfill – Environmental Permit variation EPR/BP3095EU/V004

Discharge of water into Holywell Brook (illustrative)



GWPconsultants
Upton House
Market Street, Charlbury
Oxfordshire OX7 3PJ
United Kingdom
tel +44 (0)1608 810374
fax +44 (0)1608 810093
e-mail info@gwp.uk.com
web www.gwp.uk.com

earth & water resources
GWP Consultants LLP. Registered No. OC326183.
Registered Office: Upton House, Market Street, Charlbury, Oxfordshire OX7 3PJ, UK.

Date 22.10.2025	Drawn EB/EMB	Checked S7	Scale 1:5000 at A3
Drawing Ref SHELLQMA2508	Drawing No 16	Version a	