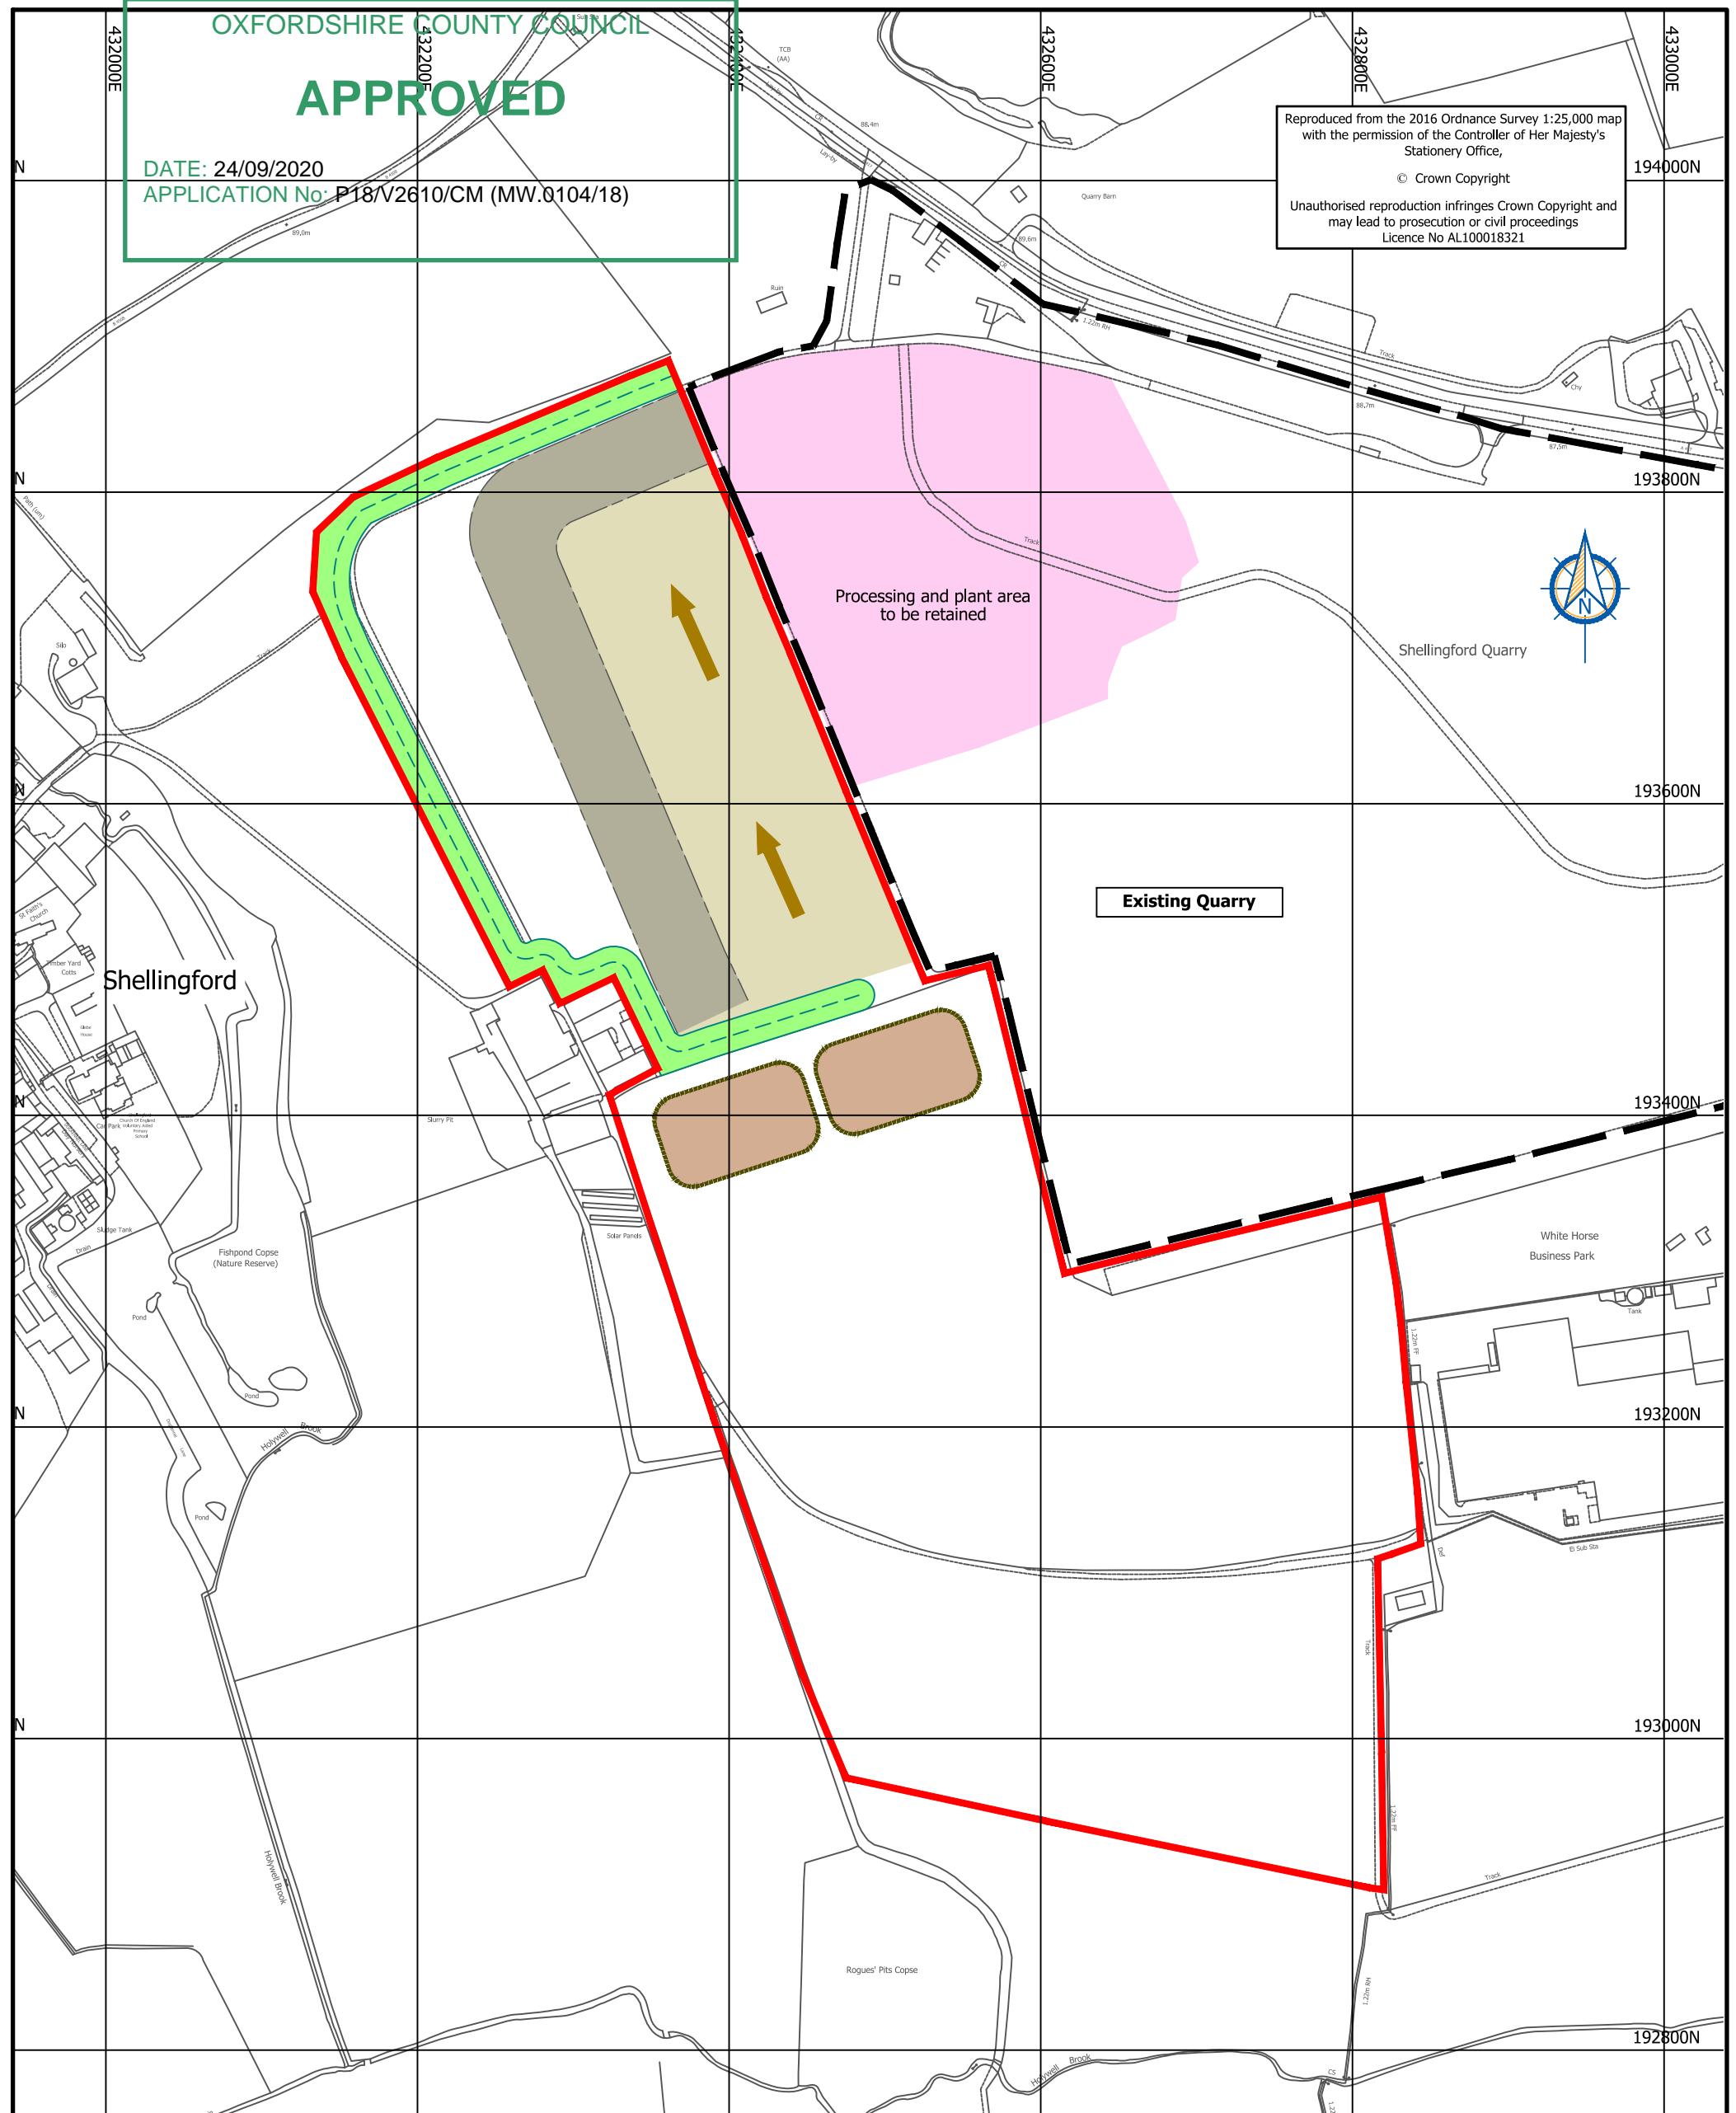


**APPROVED**DATE: 24/09/2020  
APPLICATION No: P18/V2610/CM (MW.0104/18)

Reproduced from the 2016 Ordnance Survey 1:25,000 map  
with the permission of the Controller of Her Majesty's  
Stationery Office,  
© Crown Copyright  
Unauthorised reproduction infringes Crown Copyright and  
may lead to prosecution or civil proceedings  
Licence No AL100018321

**LEGEND**

Planning Application boundary		Top soil/subsoil stripping	
Existing quarry area		Top soil/subsoil screening bund 3 to 5m high	
50m wide low level access/haul road (3m bgl)		Top soil/subsoil storage mounds 3 to 5m high	

Version	Revision and compilation notes	Date	Client
A	Issued as final	02.08.2018	Multi-Agg Limited
Project			Shellingford Quarry Extension: Mineral Resources and Quarry Development
Illustrative stage of development - Stage 1			
Date	Drawn	Checked	Scale
02.08.2018	MP/EMB	JCB	1:4000 at A3
Drawing Ref.	Drawing No	Version	
SHELQEXT1807B	8	A	