

Key:
Permit Boundary


Drawing Title: Site Location Plan
Ref:
Scale: 1:1000 (A3)
Date: 2025-09-03
Revision: Draft
Drawn By: TW
Address: Premier Tyres, Unit B (B1 & B2) Atlantic Works, Oakley Road, Southampton,
Changelog: - N/A





Key:
— Permit Boundary

Drawing Title: Site Layout Plan
Ref:
Scale: 1:275 (A3)
Date: 2025-07-29
Revision: Draft
Drawn By: TW
Address: Premier Tyres, Unit B (B1 & B2) Atlantic Works, Oakley Road, Southampton,
Changelog: - N/A

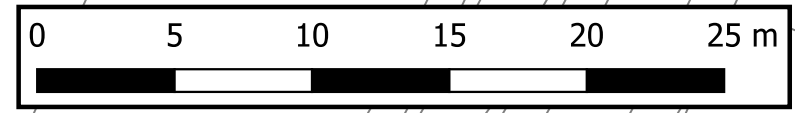



Key:

- Permit Boundary
- Building
- Impermeable Surface Area
- Quarantine Area
- Forklift Parking Area
- Roller Shutter Door
- Partition Wall
- Flood Gate
- 7 m Distance
- Fire Suppression System
- Sandbag Storage
- Baler Storage
- Fire Extinguishers
- Automated Fire Suppression

Drawing Title: Site Layout Plan
Ref:
Scale: 1:275 (A3)
Date: 2025-08-27
Revision: Draft
Drawn By: TW
Address: Premier Tyres, Unit B (B1 & B2) Atlantic Works, Oakley Road, Southampton,
Changelog: - N/A

