


EMP011 - Upper Yard Layout  
Simplified - V8

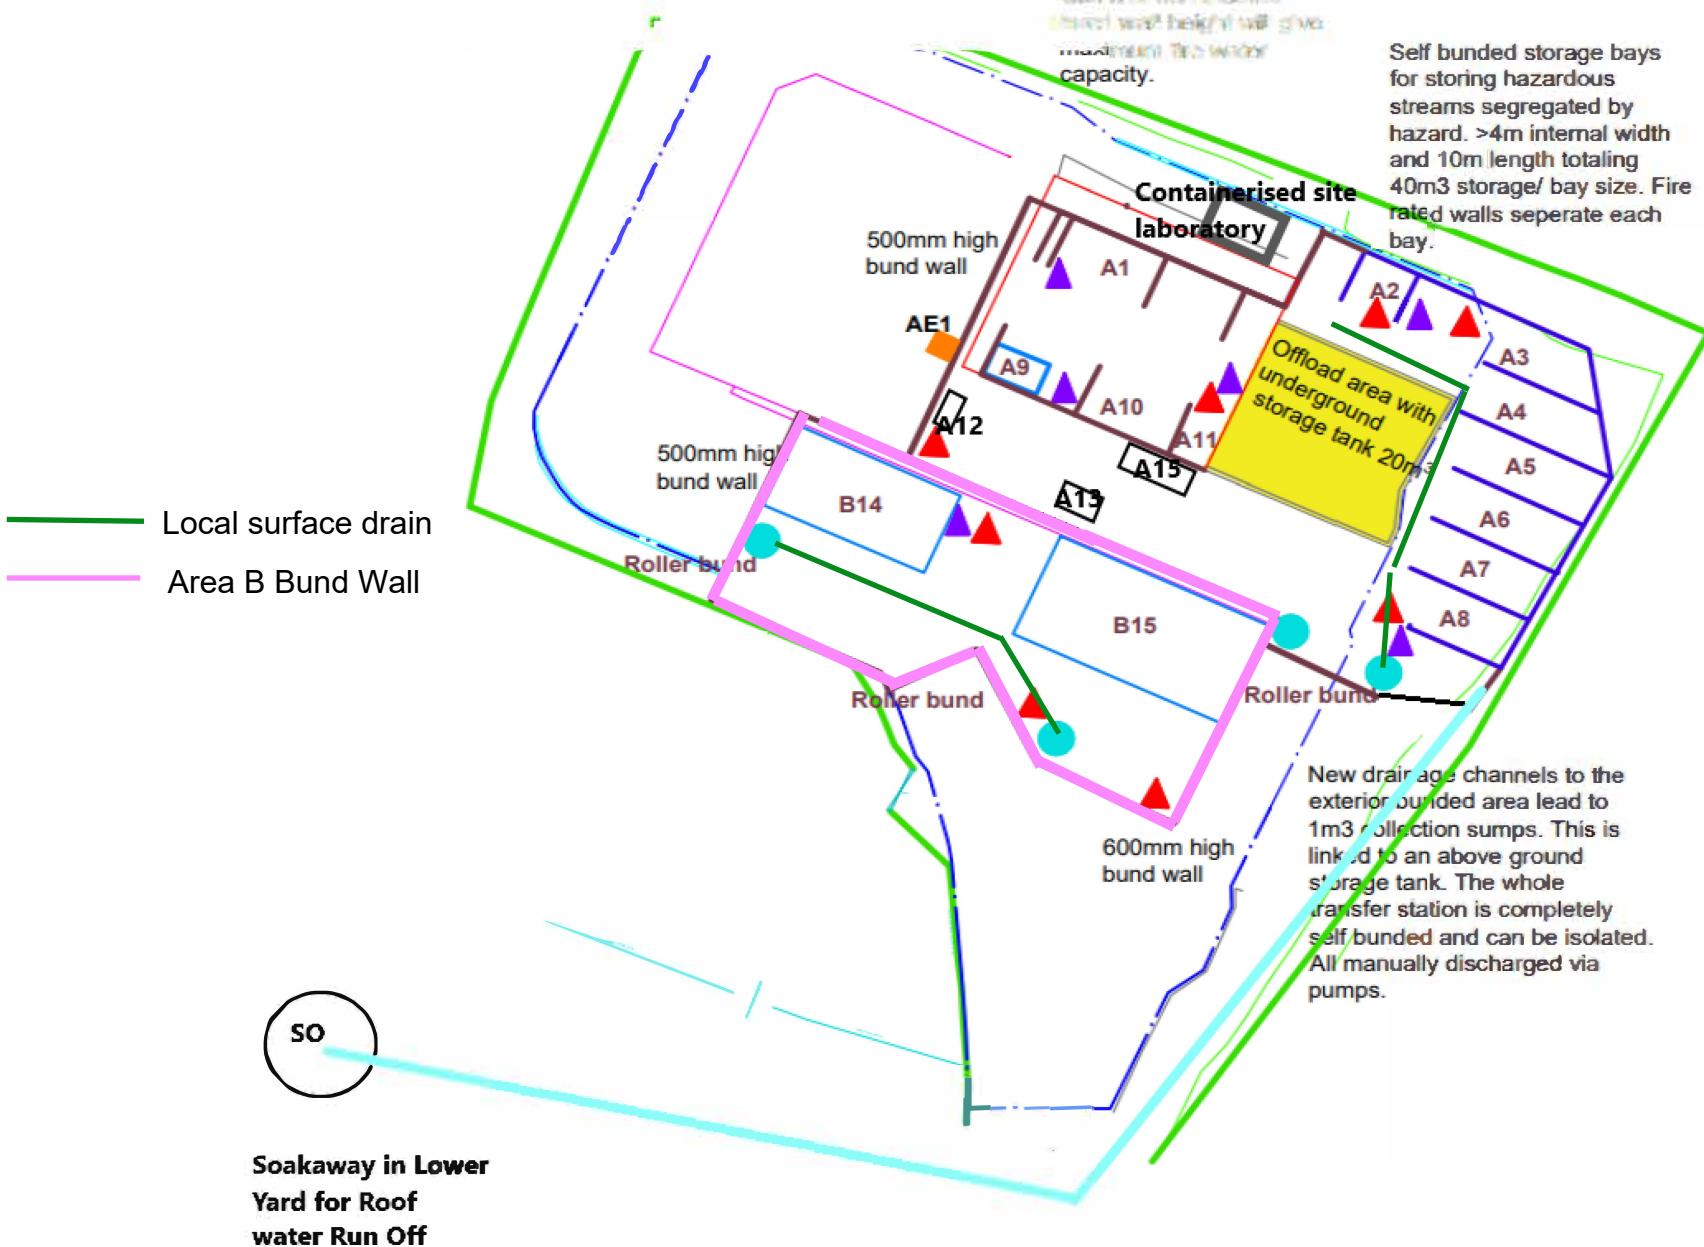

|      |                                                 |
|------|-------------------------------------------------|
| A1   | Repacking / Sorting Area                        |
| A2   | Toxic 20m³                                      |
| A3   | Flammable solids 40m³                           |
| A4   | Alkali 40m³                                     |
| A5   | WEEE storage 40m³                               |
| A6   | Acid 40m³                                       |
| A7   | Non / low haz 40m³                              |
| A8   | Flammable liquids 30m³                          |
| A9   | VOC LEV1 cabinet                                |
| A10  | Waste reception- 24 pallets                     |
| A11  | Oxidisers- Max 8m³                              |
| A12  | Gas cylinder cage- 2m³                          |
| A13  | Aerosol container 12m³                          |
| B14  | Unwashed container storage                      |
| B15  | Plastic washing and granulation plant           |
| ●    | 1m³ collection sump                             |
| ▲    | Spill kit                                       |
| ▲    | Fire extinguisher                               |
| AE 1 | Emissions point VOC cabinet for repacking- LEV1 |
| A15  | Outbound load container                         |