


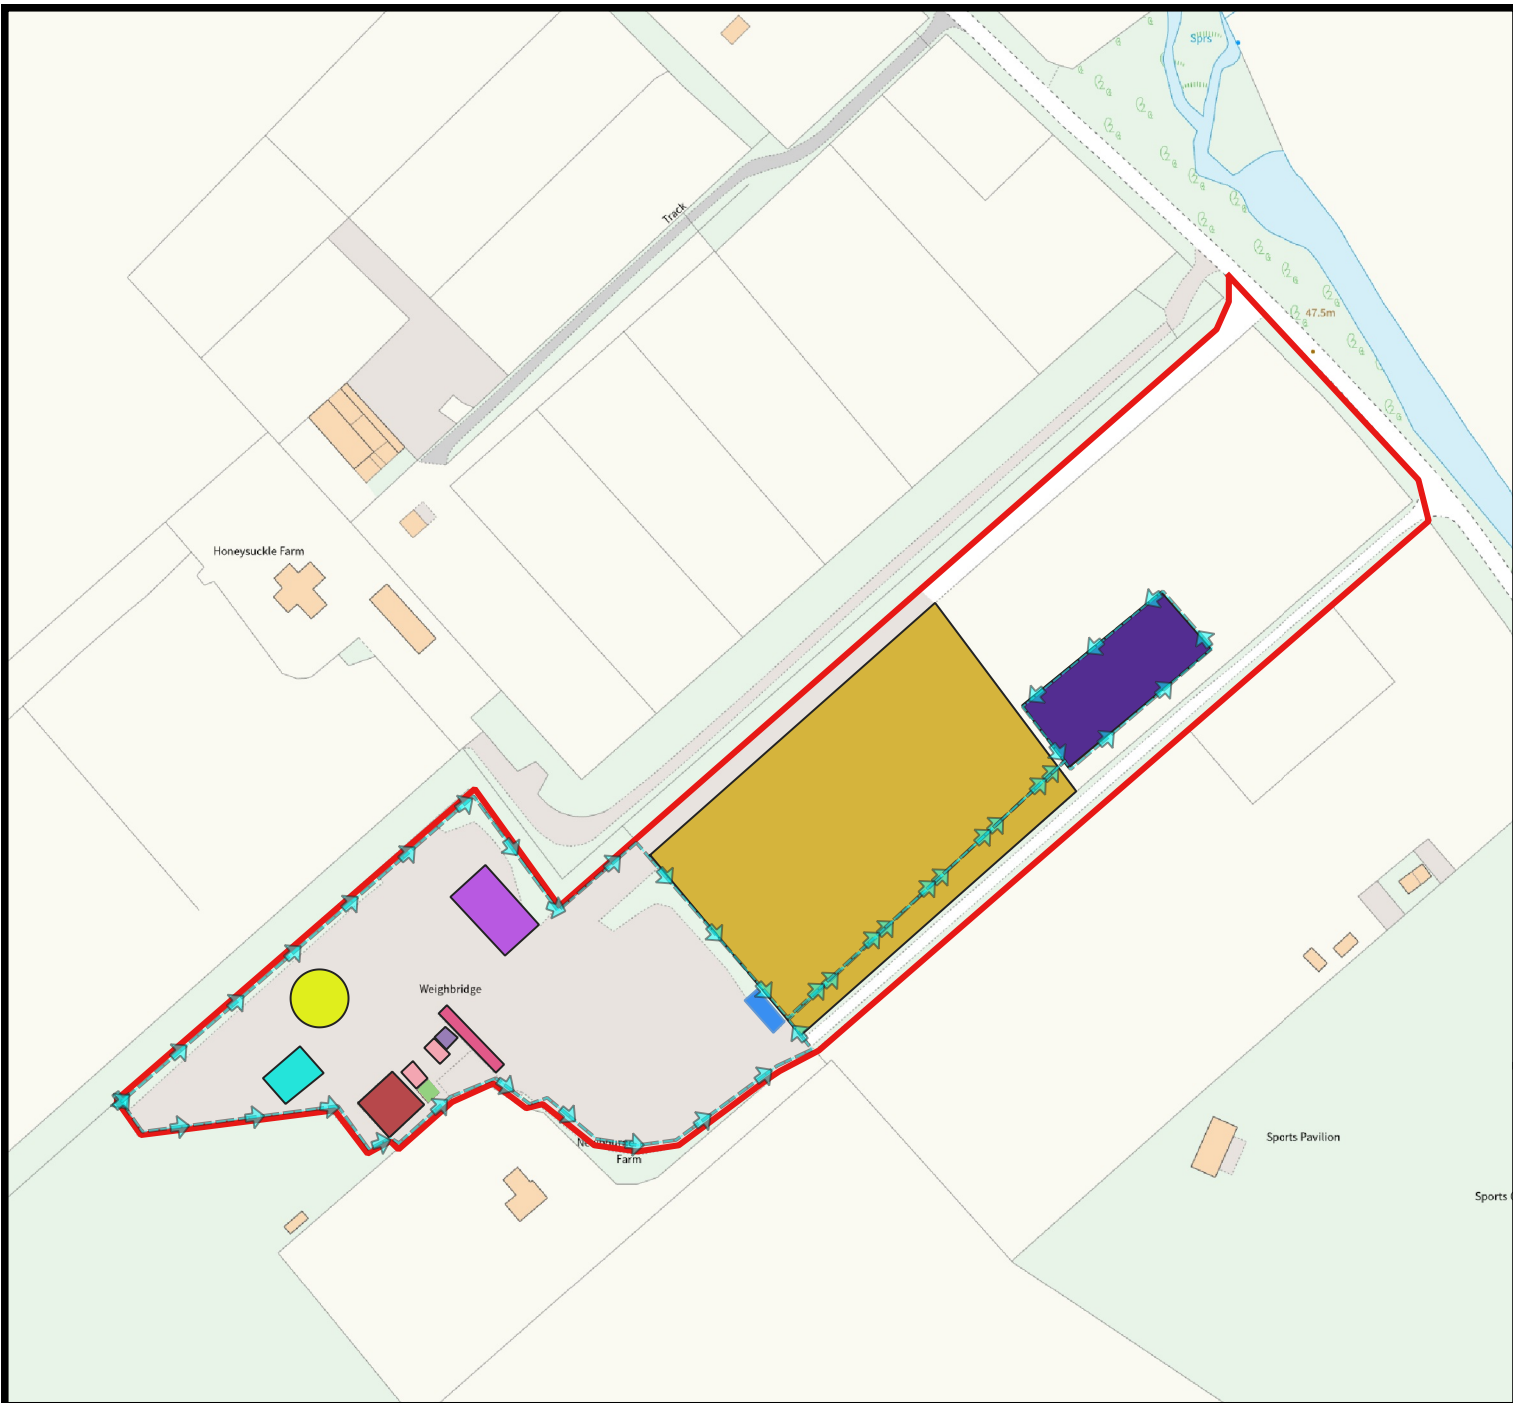

Legend

- Drainage Flow
- Soil Screener
- Compost Screener
- Blended Soil Storage Area
- Swale
- External Tank
- Storage Area
- Storage Containers
- Toilet Facilities
- Shed
- Site Office
- Weighbridge
- Site Boundary

OS Mapping - Premium

OpenStreetMap

Figure Title	Site Layout Plan		
Project Name			
Project No.	1452_J05		
Client	Newbourne Farm Composting Limited		
Reference	Site_Layout_Plan		
Date			
Author	Bryanna Heaton		
Reviewer	Martin Ropka		
Figure No.	2	Version No.	1

