


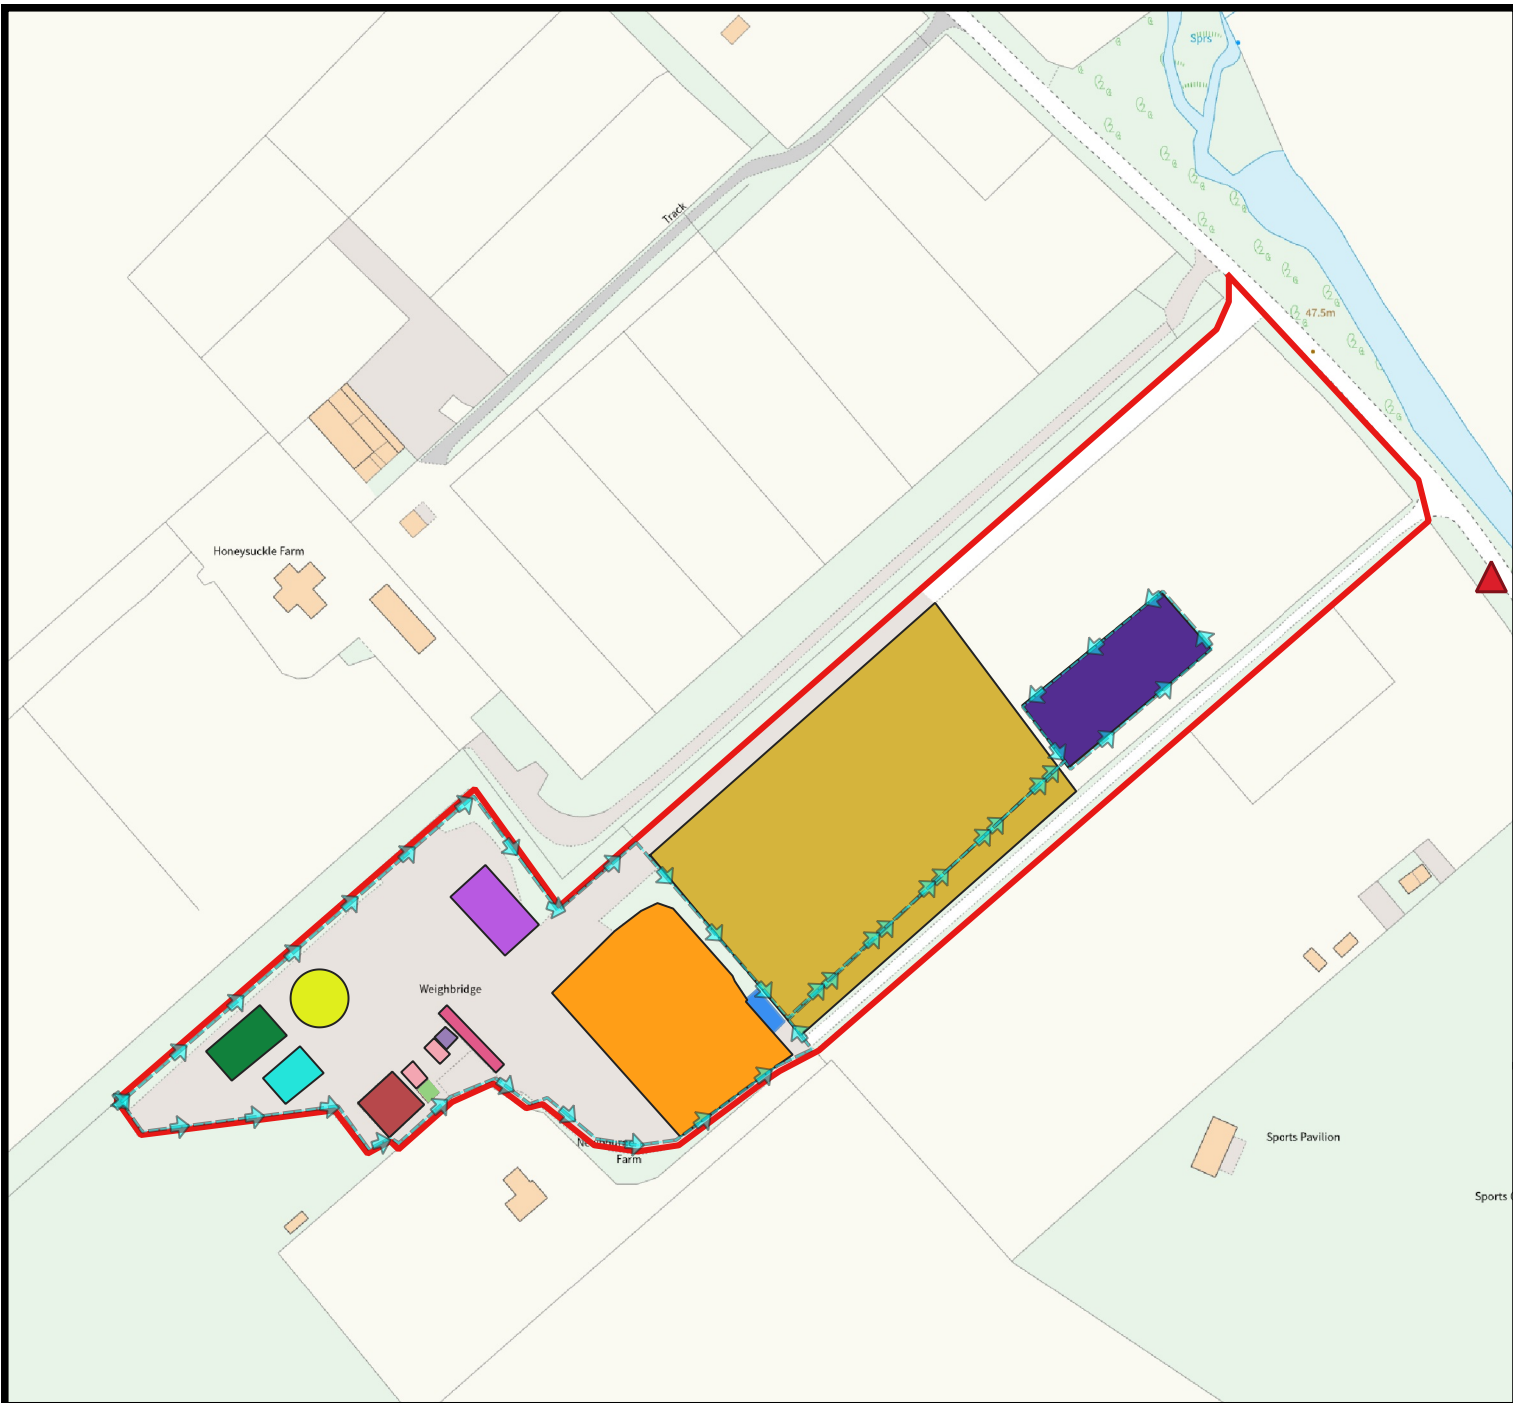

Legend

-  Drainage Flow
-  Turned Compost Block
-  Soil Screener
-  Compost Screener
-  Blended Soil Storage Area
-  Swale
-  External Tank
-  Storage Area
-  Storage Containers
-  Toilet Facilities
-  Quarantine Area
-  Fire Hydrant
-  Workshop
-  Site Office
-  Weighbridge
-  Site Boundary

Figure Title	Site Layout Plan		
Project Name			
Project No.	1452_J05		
Client	Newbourne Farm Composting Limited		
Reference	EPR_001_Site_Layout_Plan		
Date	23/06/2025		
Author	Bryanna Heaton		
Reviewer	Martin Ropka		
Figure No.		Version No.	2



This plan is for indicative purposes only relating to the report wherein it is published, and should not be used for alternative purposes outside of this report.

Contains OS data © Crown copyright and database right 2025.