


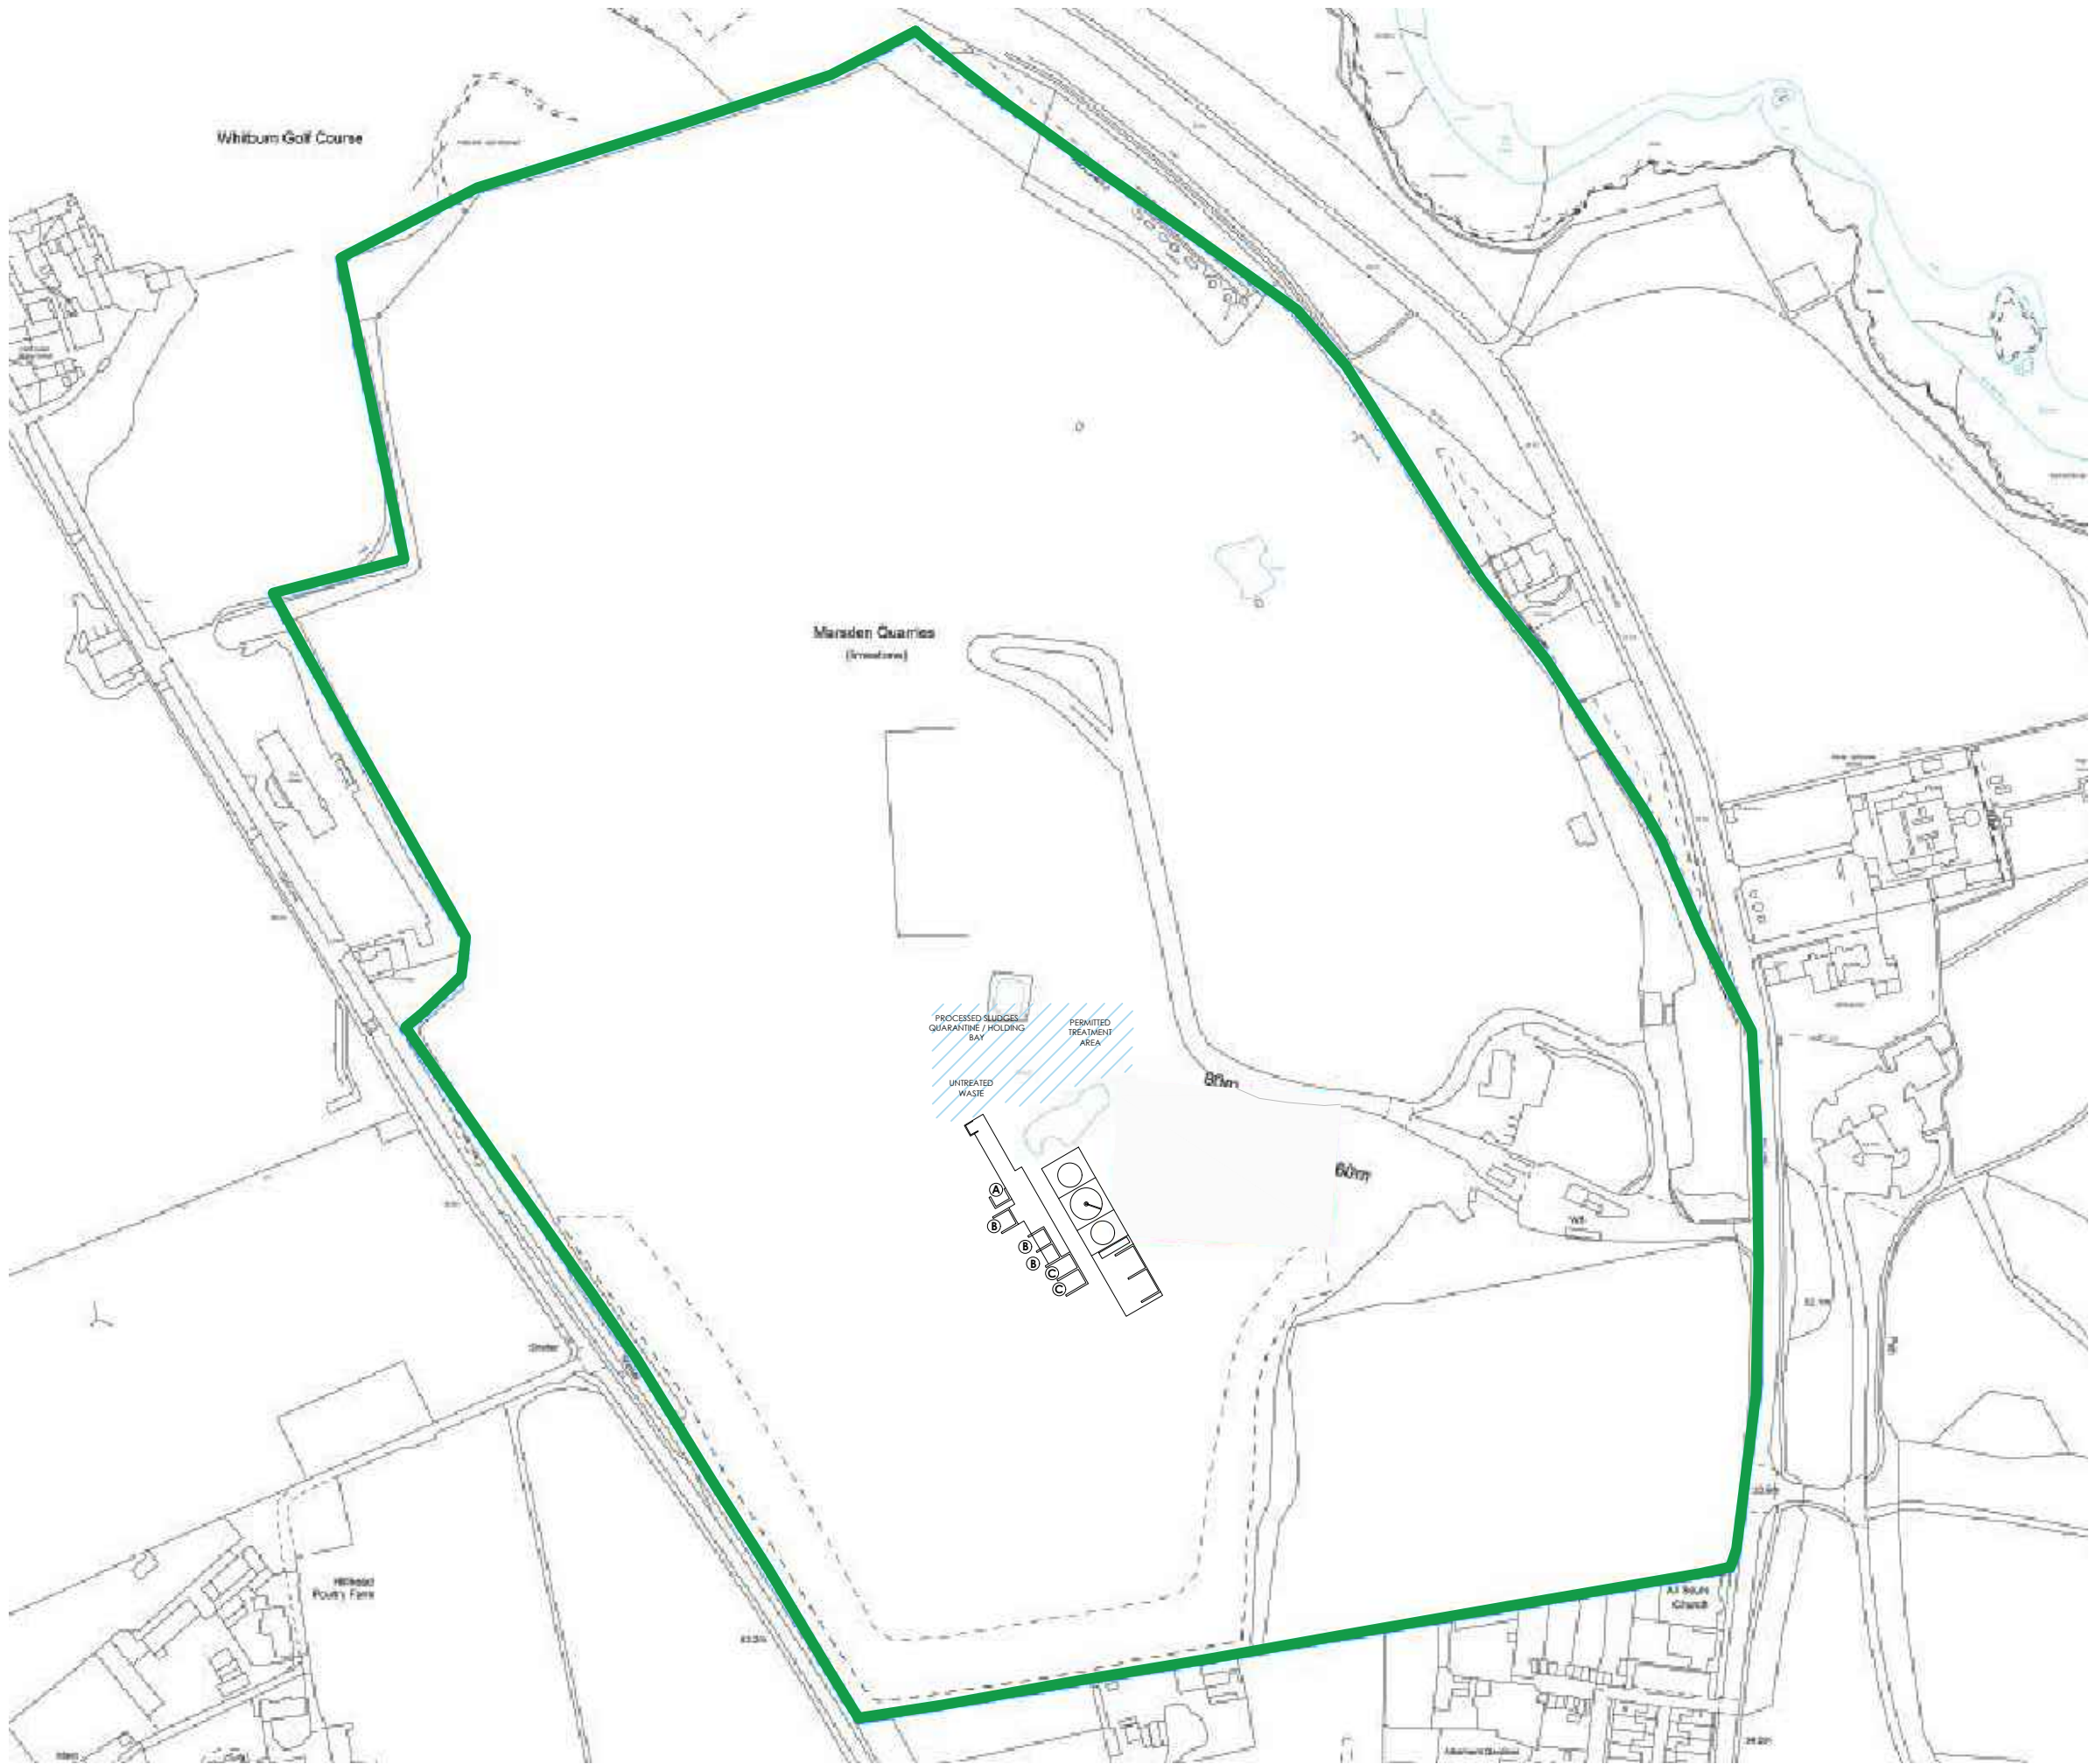

NOTES

ORDNANCE SURVEY, (C) CROWN COPYRIGHT 2021. ALL RIGHTS RESERVED.
LICENCE NUMBER 100022432

LEGEND

PERMIT BOUNDARY

A

TRASH CONTAINMENT BAY

B

WASHED SINGLE SIZE STOCKPILES

C

WASHED SANDS STOCKPILES

N

W

E

S

SITE

O' BRIEN AGGREGATE MARSDEN LTD
LAND AT MARSDEN QUARRY, SUNDERLAND, SR6 7NG.

PROJECT

EA PERMIT APPLICATION

DRAWING TITLE

PERMITTED AREA PLAN - WASH PLANT

DRAWING NUMBER

003

REVISION

1 - 30.05.25

SCALE

1:2500 @ A3

DATE

04.04.23

OLIVE

Compliance