


DO NOT SCALE: CONTRACTOR TO CHECK ALL DIMENSIONS AND REPORT ANY OMISSIONS OR ERRORS

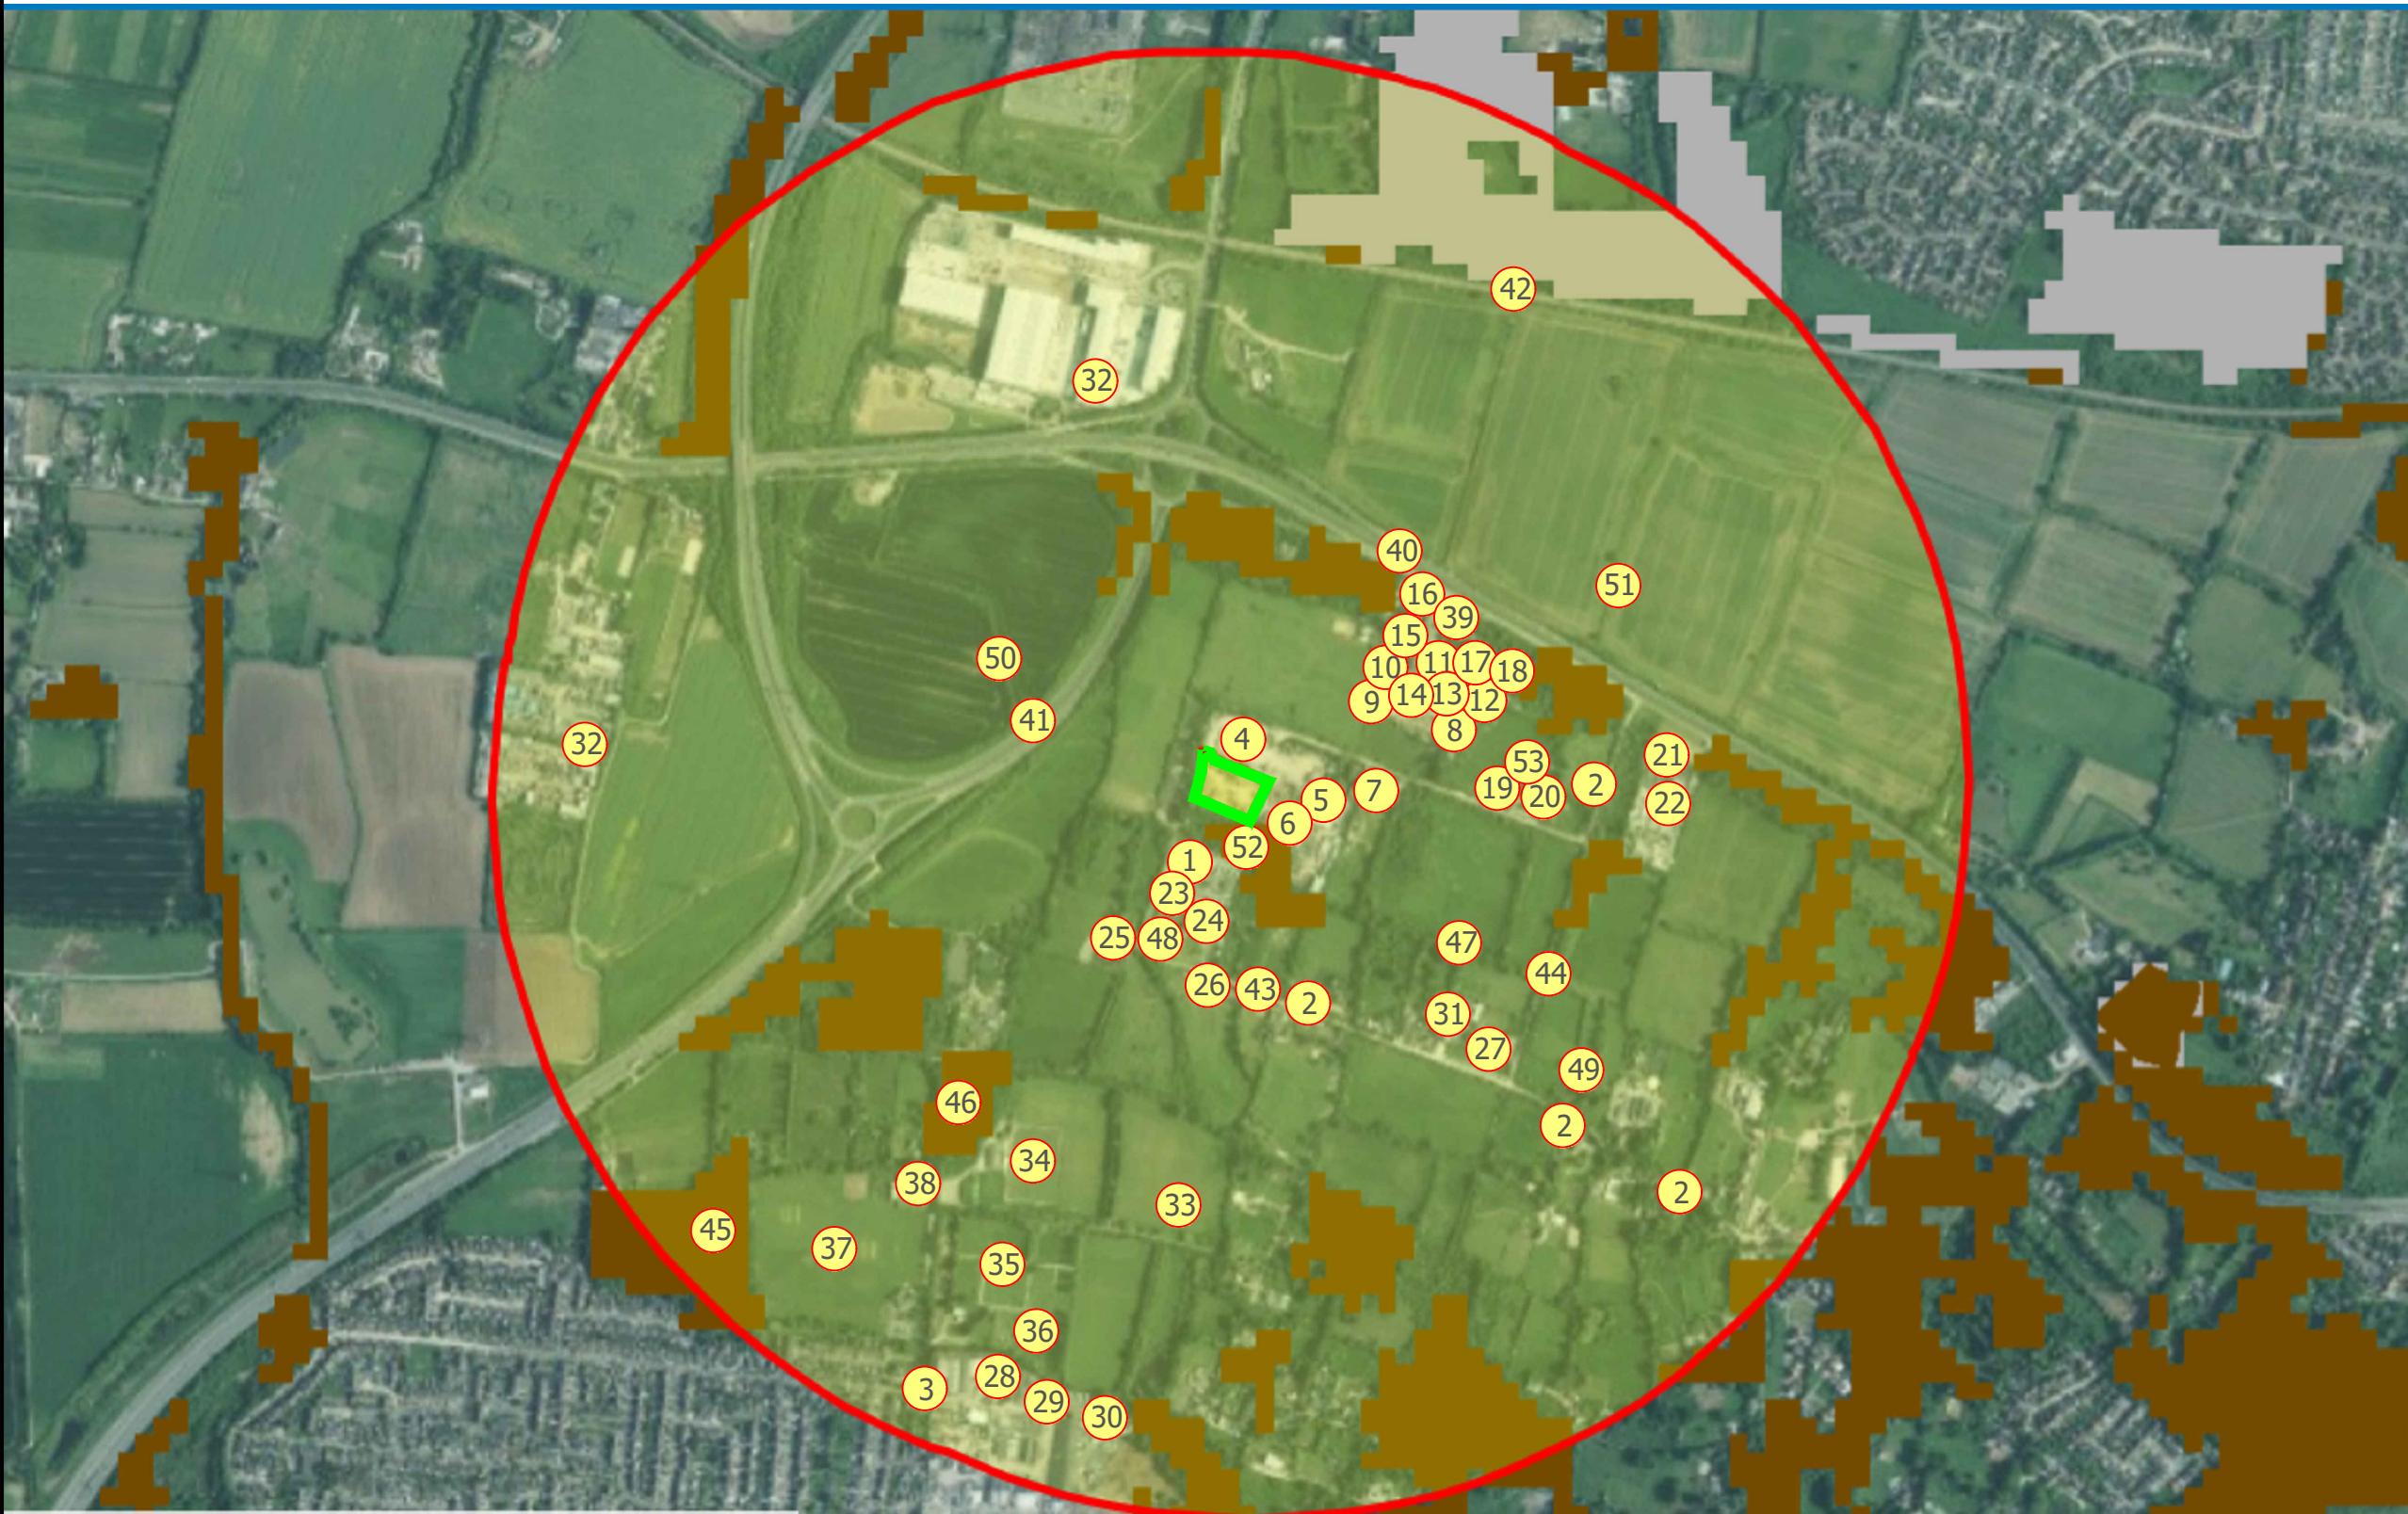

REV	DESCRIPTION	BY	CHK	APP	DATE
-----	-------------	----	-----	-----	------

**Benfleet Scrap Co Limited**  
 Towerfield Business Park, Fane Road  
 Benfleet, SS7 3NH

**Tetra Tech Leeds**  
 3 Sovereign Square, Sovereign Street,  
 Leeds, United Kingdom, LS1 4ER

Tel: +44 (0)11 3278 7111  
 www.tetratecheurope.com



Project:  
**Benfleet Soil and Aggregates  
 Recycling Facility**

Drawing Title:  
**Environmental Receptor Plan**

Scale @	A3	Drawn	Date	Checked	Date	Approved	Date
1:10,000		MJ	MAY 26			MJ	MAY 26
Project No.	Office	Type	Drawing No.		Revision		
784-B072465	-	-	BEN/B072465/REC/01		-		