

Emission Ref.	Source
A1	Lipid Plant Exhaust
A2	Super refining VOC abatement skid
A3	PP4 & 5 vent through condensing system
A4	PP6 vent through condensing system
A5	Vacuum pump vent
A6	Combined heat and power exhaust
A7	Clathration VOC skid
A8	Urea solution tank vent
A9	Urea solution tank vent
A10	Ethanol centrifuge
A11	Solvent Storage Tanks, Day Tanks and Batch Tanks from the Chromatography Process
A12	Pilot Plant

NOTES
 Contains Ordnance Survey Data
 © Crown Copyright and database
 right 2020

ISSUE PURPOSE

FINAL


PROJECT NUMBER

60641314

SHEET TITLE

Site Layout Plan
 and Emission Points

SHEET NUMBER

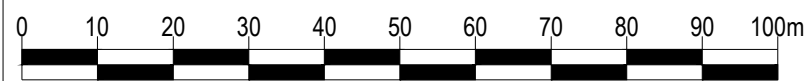

SCALE 1:1000