



3DP VIEW

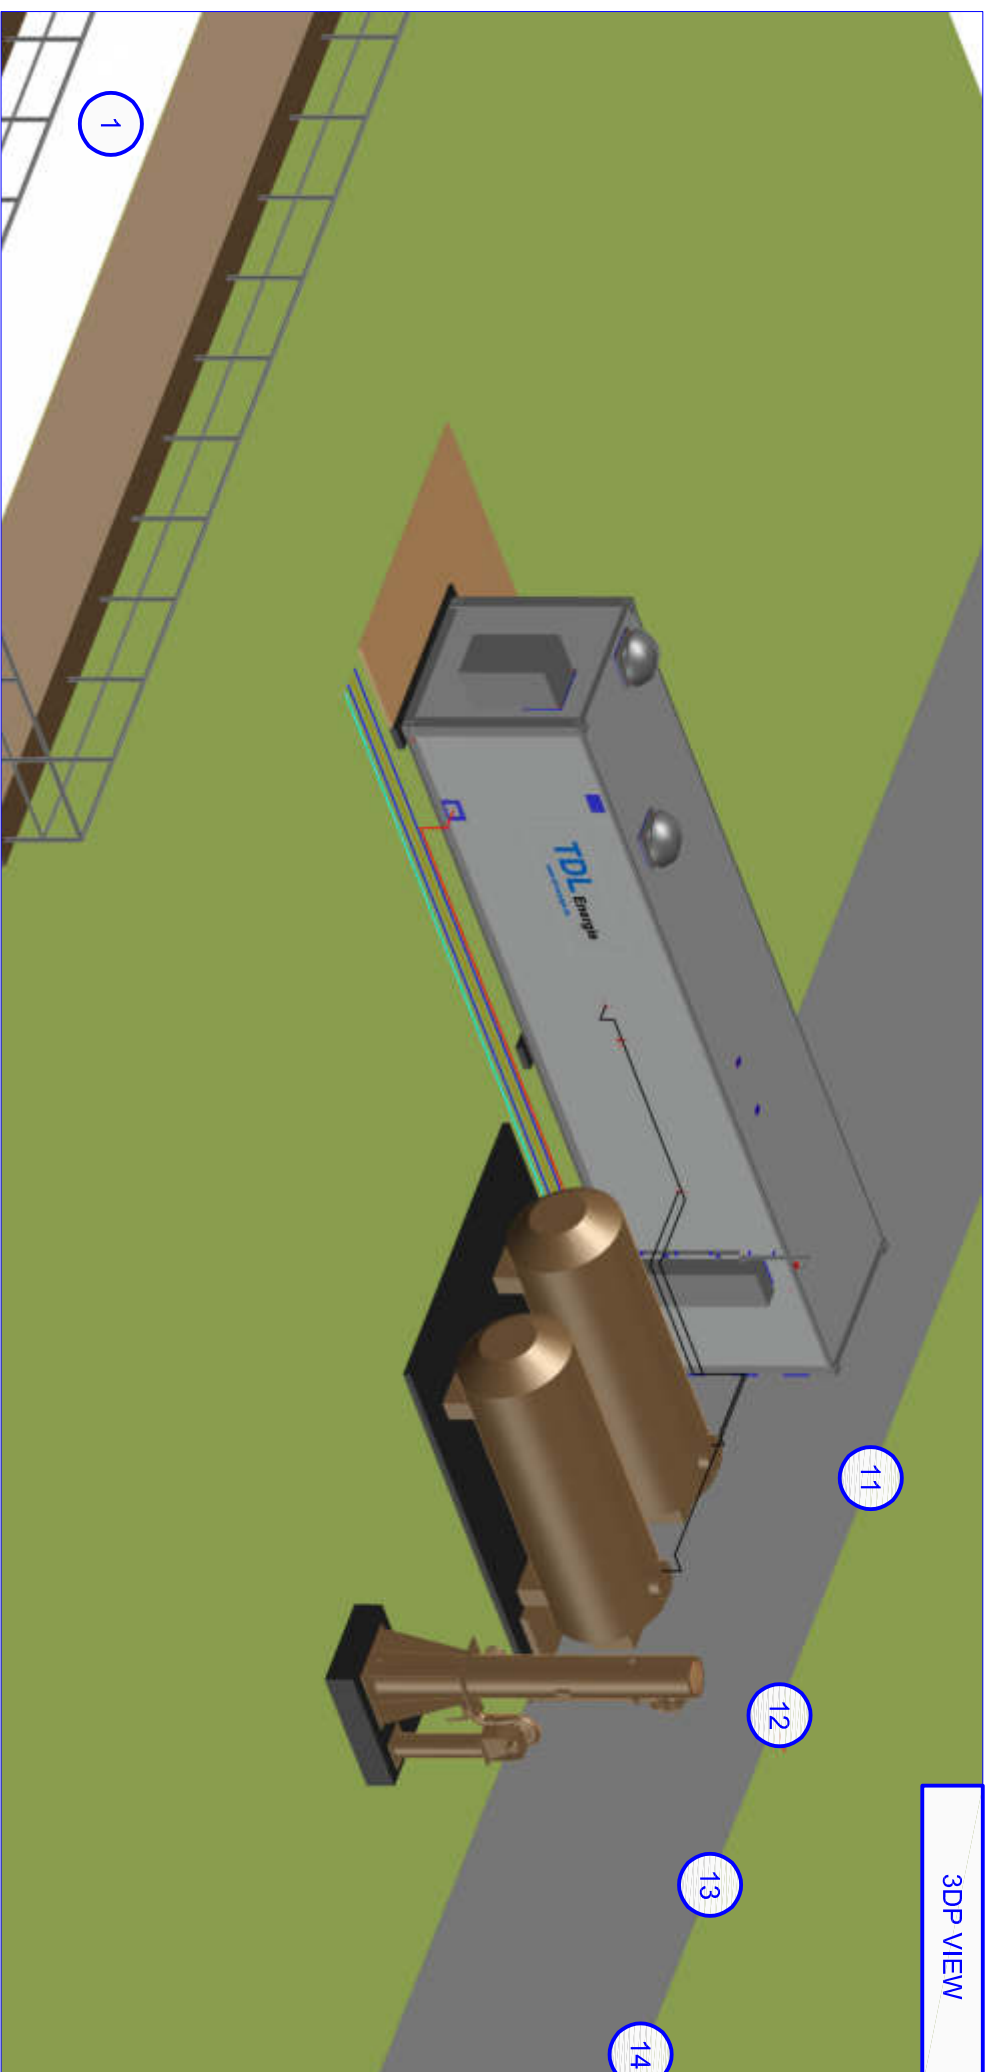

3DP VIEW

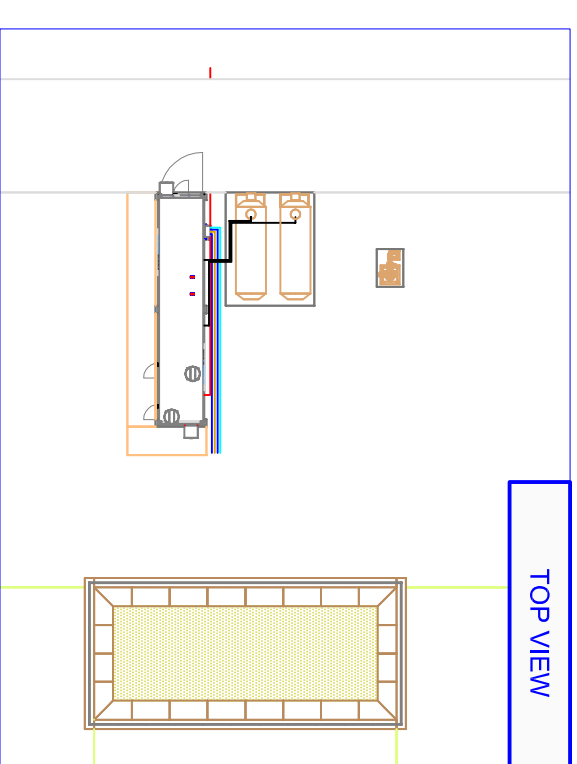

TOP VIEW

- Legend**
- 1 Lagoon raw leachate
 - 11 RO Container 150m³/d
 - 12 Sulphuric acid tank 10m³
 - 13 Caustic soda tank 10m³
 - 14 CO2 Stripping tower (alternative)

00	06.03.24	Layout	W.W.	--
REV	Date	Description	Sign	Chk
TDL Energie GmbH				
Example				
BAUWERK		PROJEKT-NUMMER		
ZEICHNUNGS-TITEL		TYPE: RO_150 m ³ /d - 2 stage		
Containerized plant		Meece landfill site		
ZEICHNUNGS-STATUS		Offer status		
Layout - Floor plan				
BEISTELLT	W.W.	GEPROBT	GEKLEINERT	DAZU: 06.03.24
1:	A2	103		00
MASSSTAB				