


**Key:**

- Permit Boundary
- Entrance Gate
- Sealed Impermeable Surface
- Quarantine Area & 6m Buffer
- Mobile Plant Parking Area & 6m Buffer
- Fire Resistant Walls (up to 180 minutes)
- COSHH, Oil & Diesel Store
- Waste Pile
- FRS Access
- Traffic Flow
- Fall of Yard
- H Fire Hydrant
- Fire Extinguisher
- External Compound
- IR Camera
- CCTV Camera

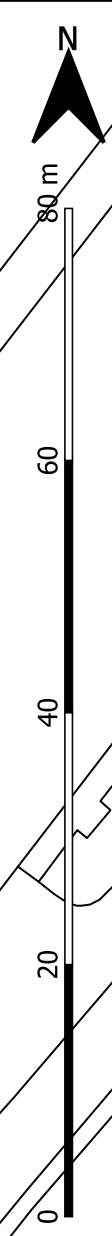

Project: Bespoke Permit Application	Drawing Title: Site Layout Plan
--	------------------------------------

Address:  
Campbell Road, Oakhill, Stoke-on-Trent,  
Staffordshire, ST4 4DB,

Drawn By: TW	Ref: K18.11~20~004
-----------------	-----------------------

Scale: 1:600 @ A3	Date: 2021-02-22
----------------------	---------------------

Revision:  Rev B
------------------------

