



01428.00043.006.13.001.0\_HEM\_HEATH-EP1.dwg

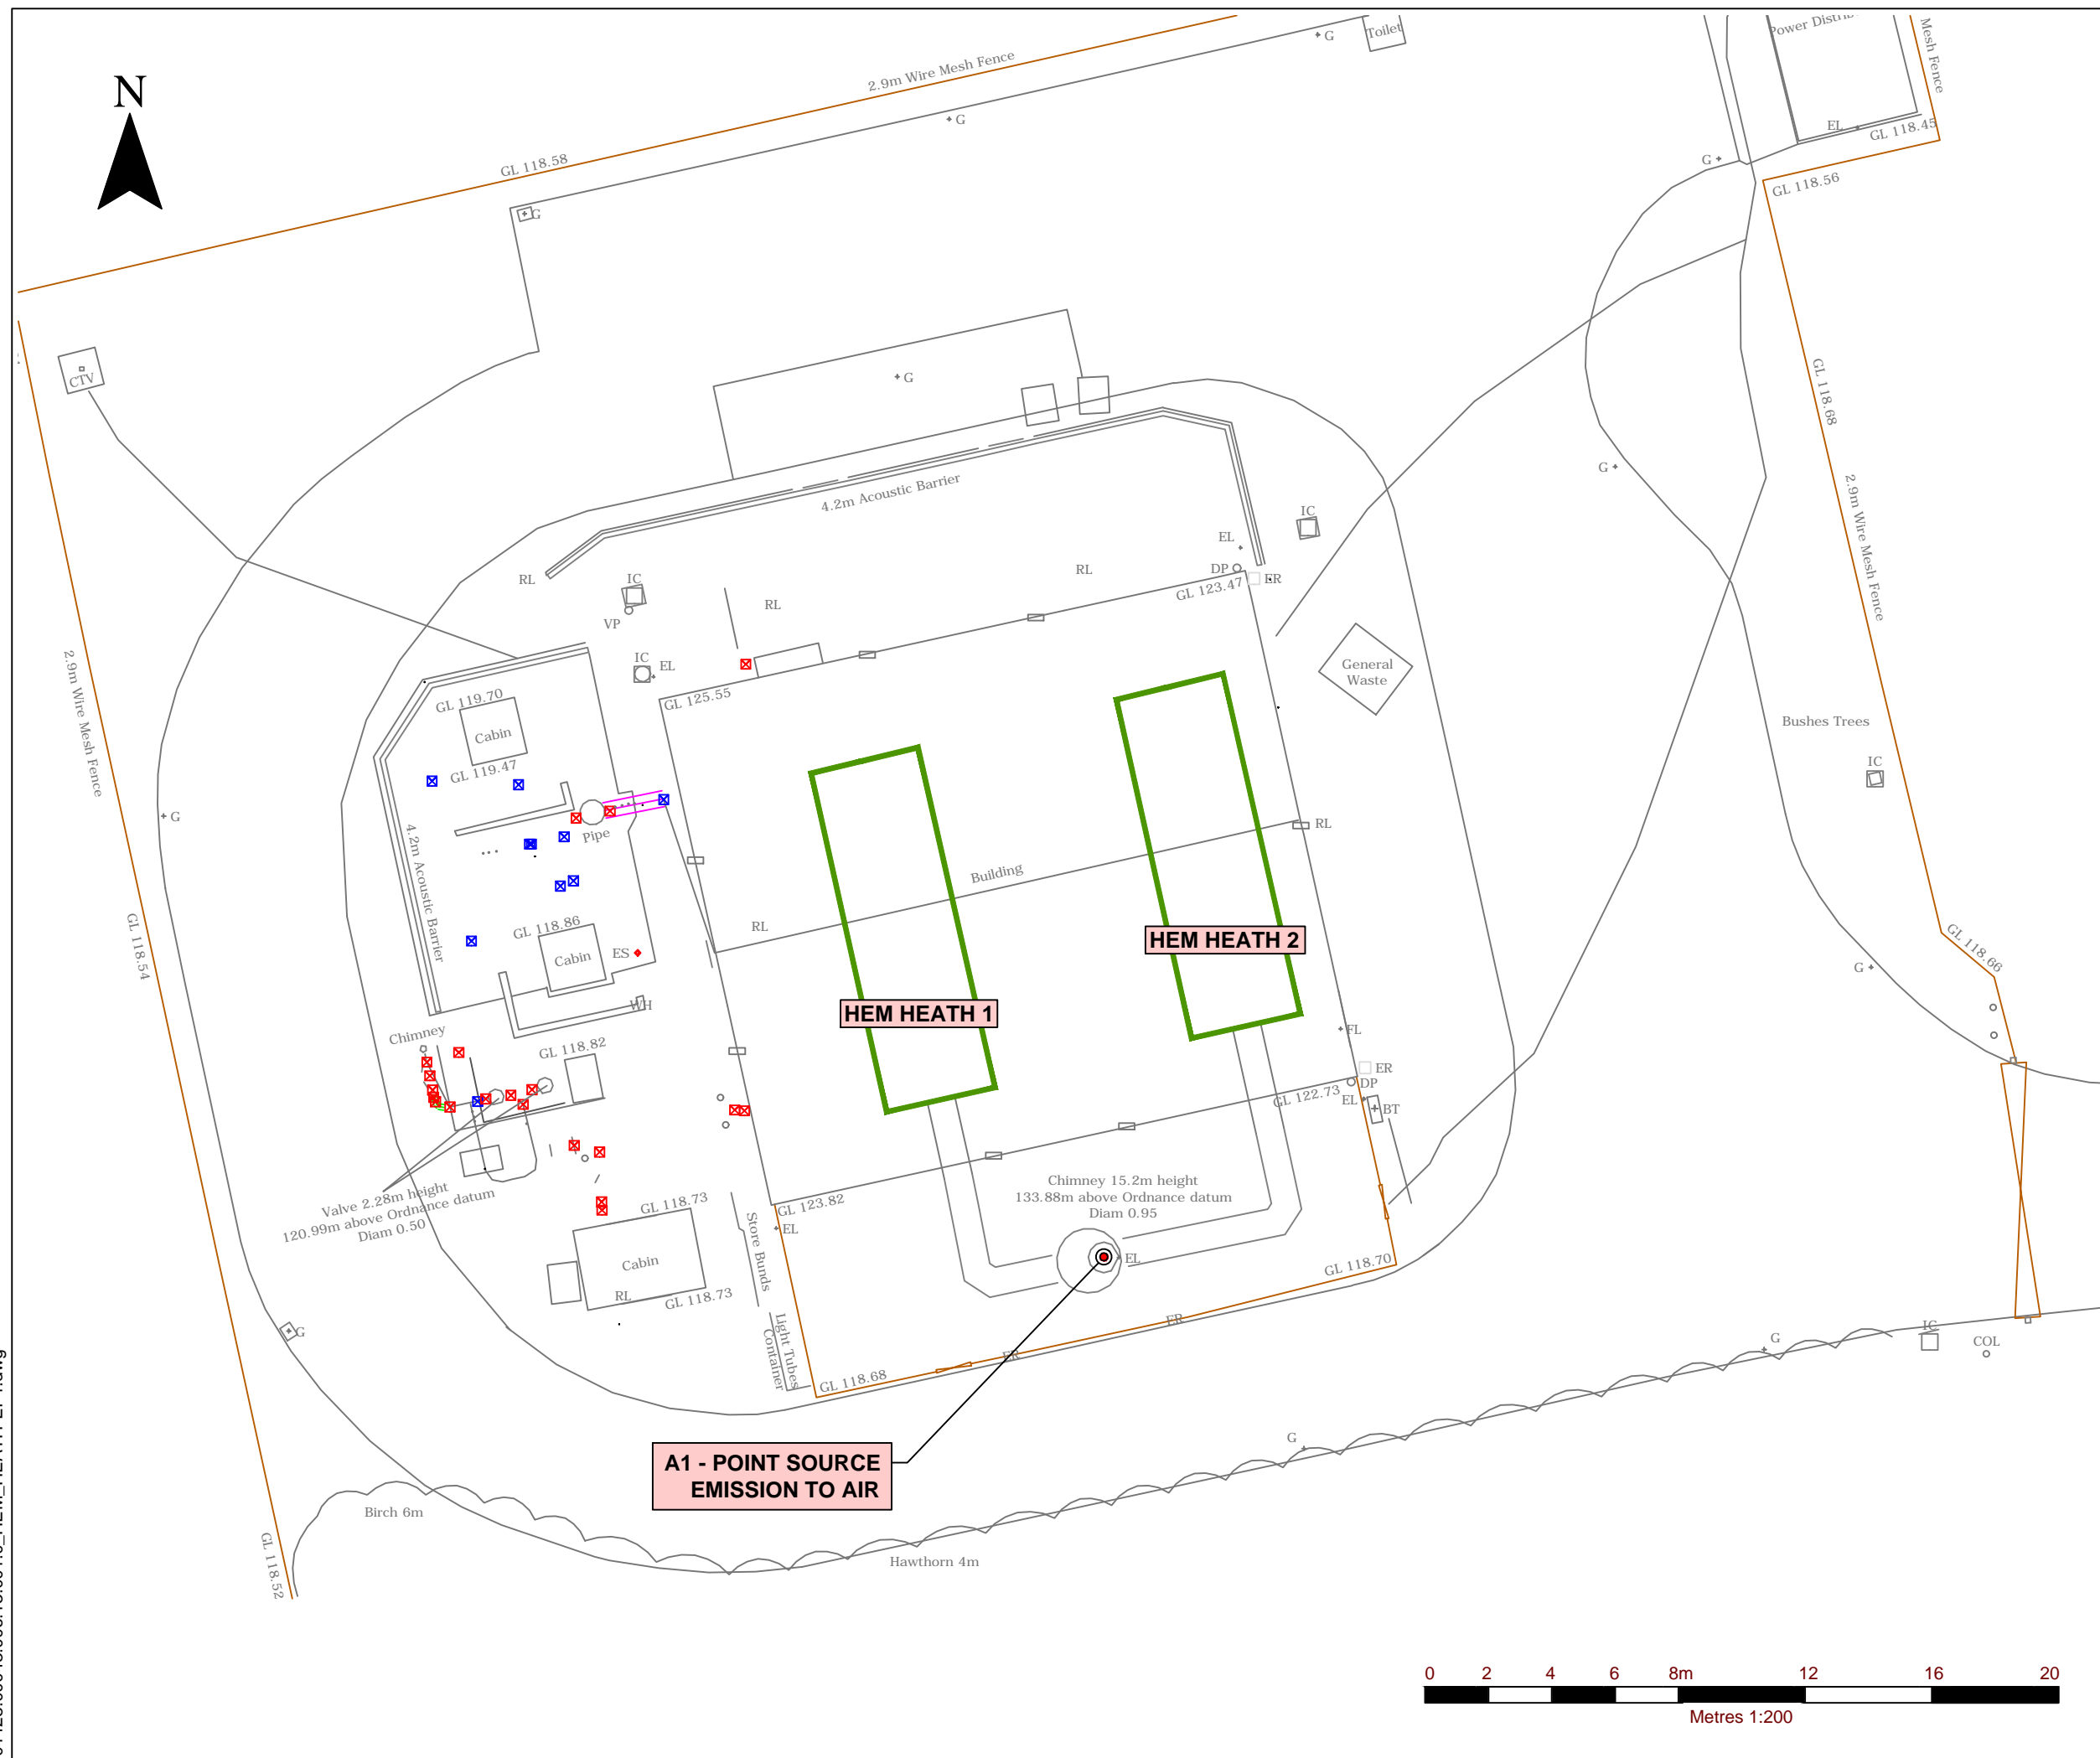

**NOTES**

1. DRAWING IS BASED ON UTEC STARNET, NORTHERN SITES PLANNING SURVEY, DRAWING REF: ST-IES0094-462, DATED: NOVEMBER 2018.

**LEGEND**

 ENVIRONMENTAL PERMIT BOUNDARY



**SLR**  
global environmental solutions

TREENWOOD HOUSE  
ROWDEN LANE  
BRADFORD-ON-AVON  
WILTS. BA15 2AU  
T: 01225 309400  
F: 01225 309401  
www.slrconsulting.com

**HEM HEATH ELECTRICITY GENERATION SITE**

**ENVIRONMENTAL PERMIT APPLICATION**

**SITE LAYOUT PLAN**

**HEM HEATH-EP1**

Scale 1:200 @ A3      Date DECEMBER 2018

