


**Section A-A**  
Scale 1:2500

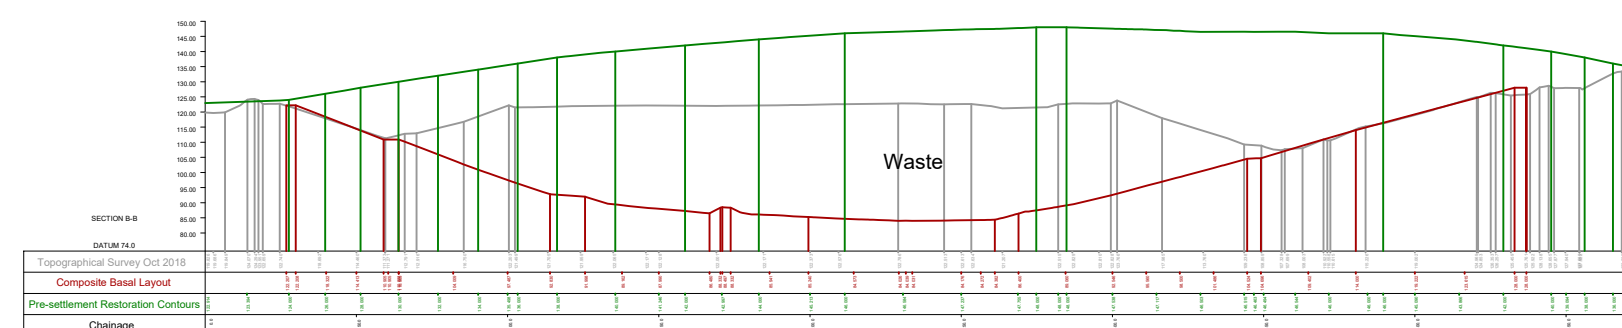

**Section B-B**  
Scale 1:2500

Notes

1. Survey information provided by Egniol Environmental Ltd.
2. All levels in metres Above Ordnance Datum Newlyn.
3. Do not scale from this drawing.
4. Any anomalies on this drawing should be brought to the attention of Egniol Environmental Ltd.
5. Key.

- Cell 1 (Operational/Temp.cap).
- Cell 2 (Operational).
- Cell 3 (Operational).
- Cell 4 (Operational).
- - - Cell 1 Temporary Capping.
- Operational area.

Rev	Modifications	By	Chk	App	Date
-----	---------------	----	-----	-----	------



Egniol Environmental Limited  
Unit 7 Llys Onnen, Ffordd y Llyn  
Parc Menai, Bangor  
LL57 4DF  
Telephone: 01248 355996  
Email: info@egniol.com

Red Industries

Walleys Quarry Landfill Site  
Permit Variation

Site Layout and Waste

Drawn by GOJR	Checked by DW	Approved by DW
Date 20.03.2019	Date 20.03.2019	Date 20.03.2019
Status <b>Final</b>		Scale @ A2 1:2500
Drawing Number EEL.7268.D02.001		Revision -