


Section A-A
Scale 1:2500

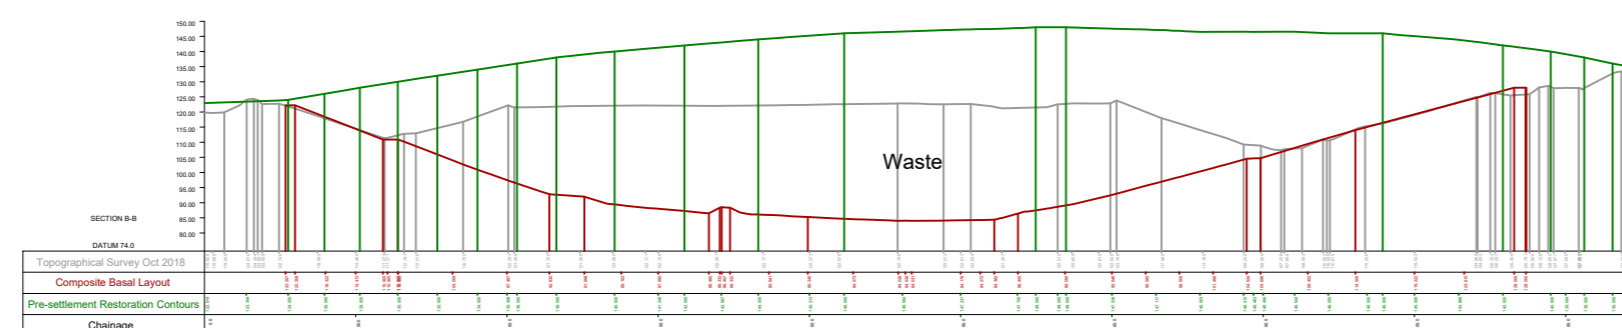

Section B-B
Scale 1:2500

Notes

1. Survey information provided by Egniol Environmental Ltd.
2. All levels in metres Above Ordnance Datum Newlyn.
3. Do not scale from this drawing.
4. Any anomalies on this drawing should be brought to the attention of Egniol Environmental Ltd.
5. Key.

- Cell 1 (Operational/Temp.cap).
- Cell 2 (Operational).
- Cell 3 (Operational).
- Cell 4 (Operational).
- - - Cell 1 Temporary Capping.
- Operational area.

Rev	Modifications	By	Chk	App	Date
-----	---------------	----	-----	-----	------



Egniol Environmental Limited
Unit 7 Llys Onnen, Ffordd y Llyn
Parc Menai, Bangor
LL57 4DF
Telephone: 01248 355996
Email: info@egniol.com

Red Industries

Walleys Quarry Landfill Site
Permit Variation

Site Layout and Waste

Drawn by GOJR	Checked by DW	Approved by DW
Date 20.03.2019	Date 20.03.2019	Date 20.03.2019
Status Final		Scale @ A2 1:2500
Drawing Number EEL.7268.D02.001		Revision -