

THIS DRAWING IS TO BE READ IN CONJUNCTION WITH ALL RELATED DRAWINGS. ALL DIMENSIONS MUST BE CHECKED AND VERIFIED ON SITE BEFORE COMMENCING ANY WORK OR PRODUCING SHOP DRAWINGS. THE ORIGINATOR SHOULD BE NOTIFIED IMMEDIATELY OF ANY DISCREPANCY. THIS DRAWING IS COPYRIGHT AND REMAINS THE PROPERTY ROGER PARRY & PARTNERS.

Rev	Description	Date	By
-	-	year/mm/dd	--




Residential - Agricultural - Commerical

Project	Proposed Poultry Development		
Drawing Title	Installation Plan		
Location	Bryn-y-Groes Farm, Llanyblodwel, Powys, SY10 8NB		
Client	DV, GE & JD Wigley Partnership		
Scale	1:1250 @ A3		
Drawing No	74499 / RR / 003	Rev	-
Drawn By	NB	Date	2025/04/16

MERCIAN HOUSE, 9 DARWIN COURT, OXON  
BUSINESS PARK, SHREWSBURY, SY3 5HJ  
Tel: 01743 791336  
E-mail: [mail@rogerparry.net](mailto:mail@rogerparry.net)  
Web address: [www.rogerparry.net](http://www.rogerparry.net)  
Roger Parry & Partners LLP partnership no.OC312203  
Registered in England and Wales.  
A list of members of the LLP is available at the above address.

Installation boundary  
Dirty water  
Clean water  
G = Surface water gulley

0m 10m 20m 30m 40m 50m

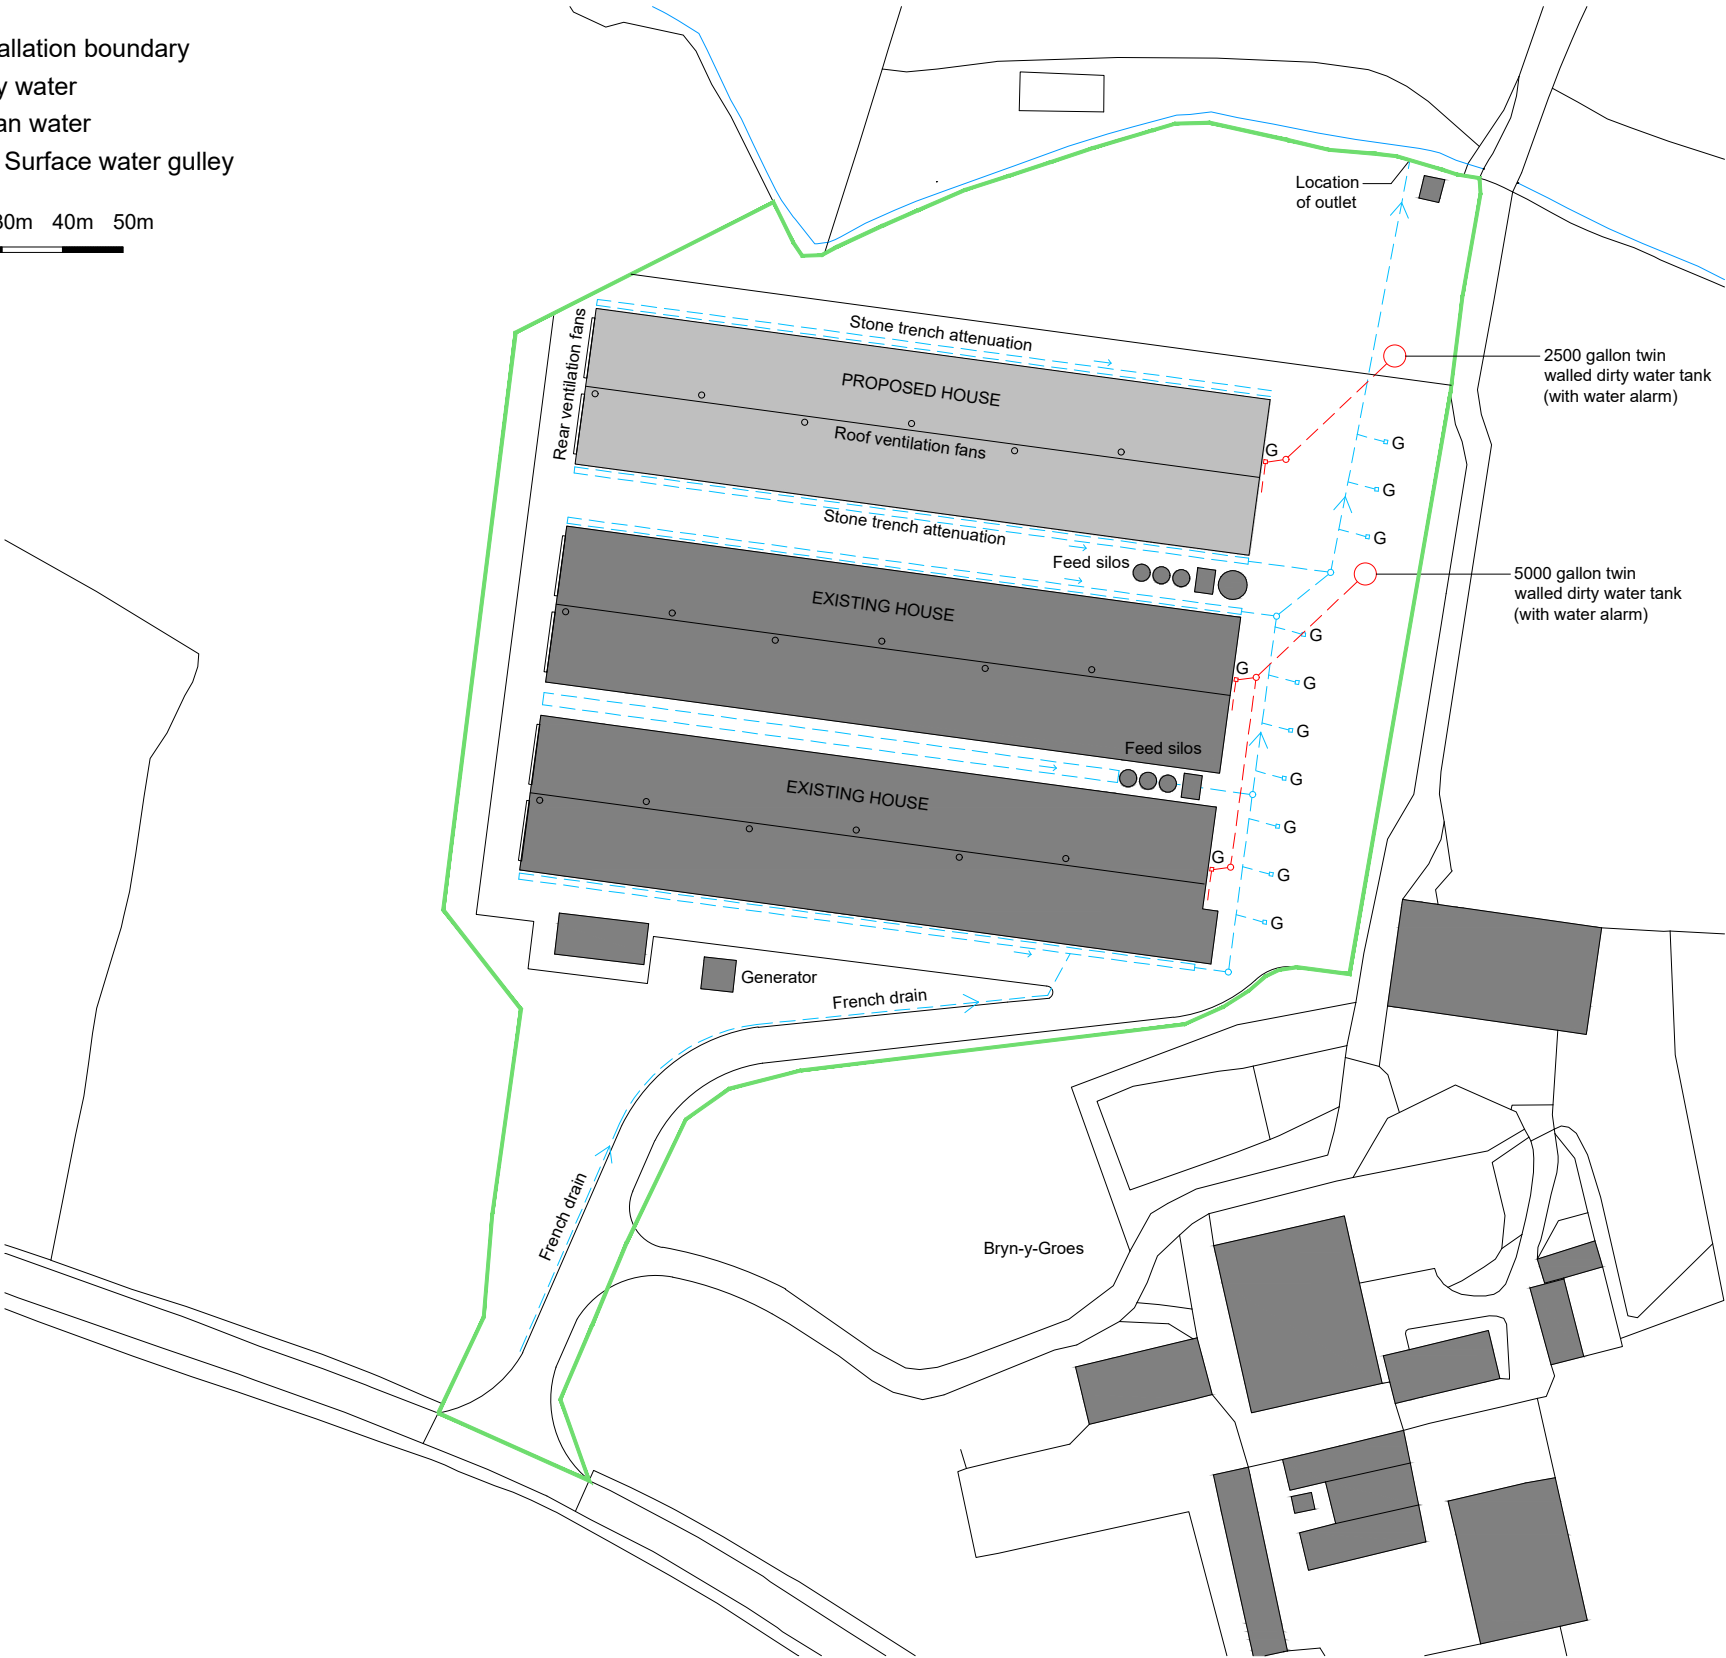

Ordnance Survey, (c) Crown Copyright 2024. All rights reserved. Licence number 100022432