


- Application Site Boundary
- Permit Boundary
- Public Right of Way
- Permit Boundary

0m 10m 20m 30m 40m 50m



KEY:

- 3no gable end fans
- Bunded fuel store
- Fuel spill kit
- Generator
- Roof extractor fan
- Inlets
- 15,000 litre yard wash & dirty water tank
- 15,000 litre clean water tank
- Water diverter
- Carcass store
- Feed bin
- Soakaway

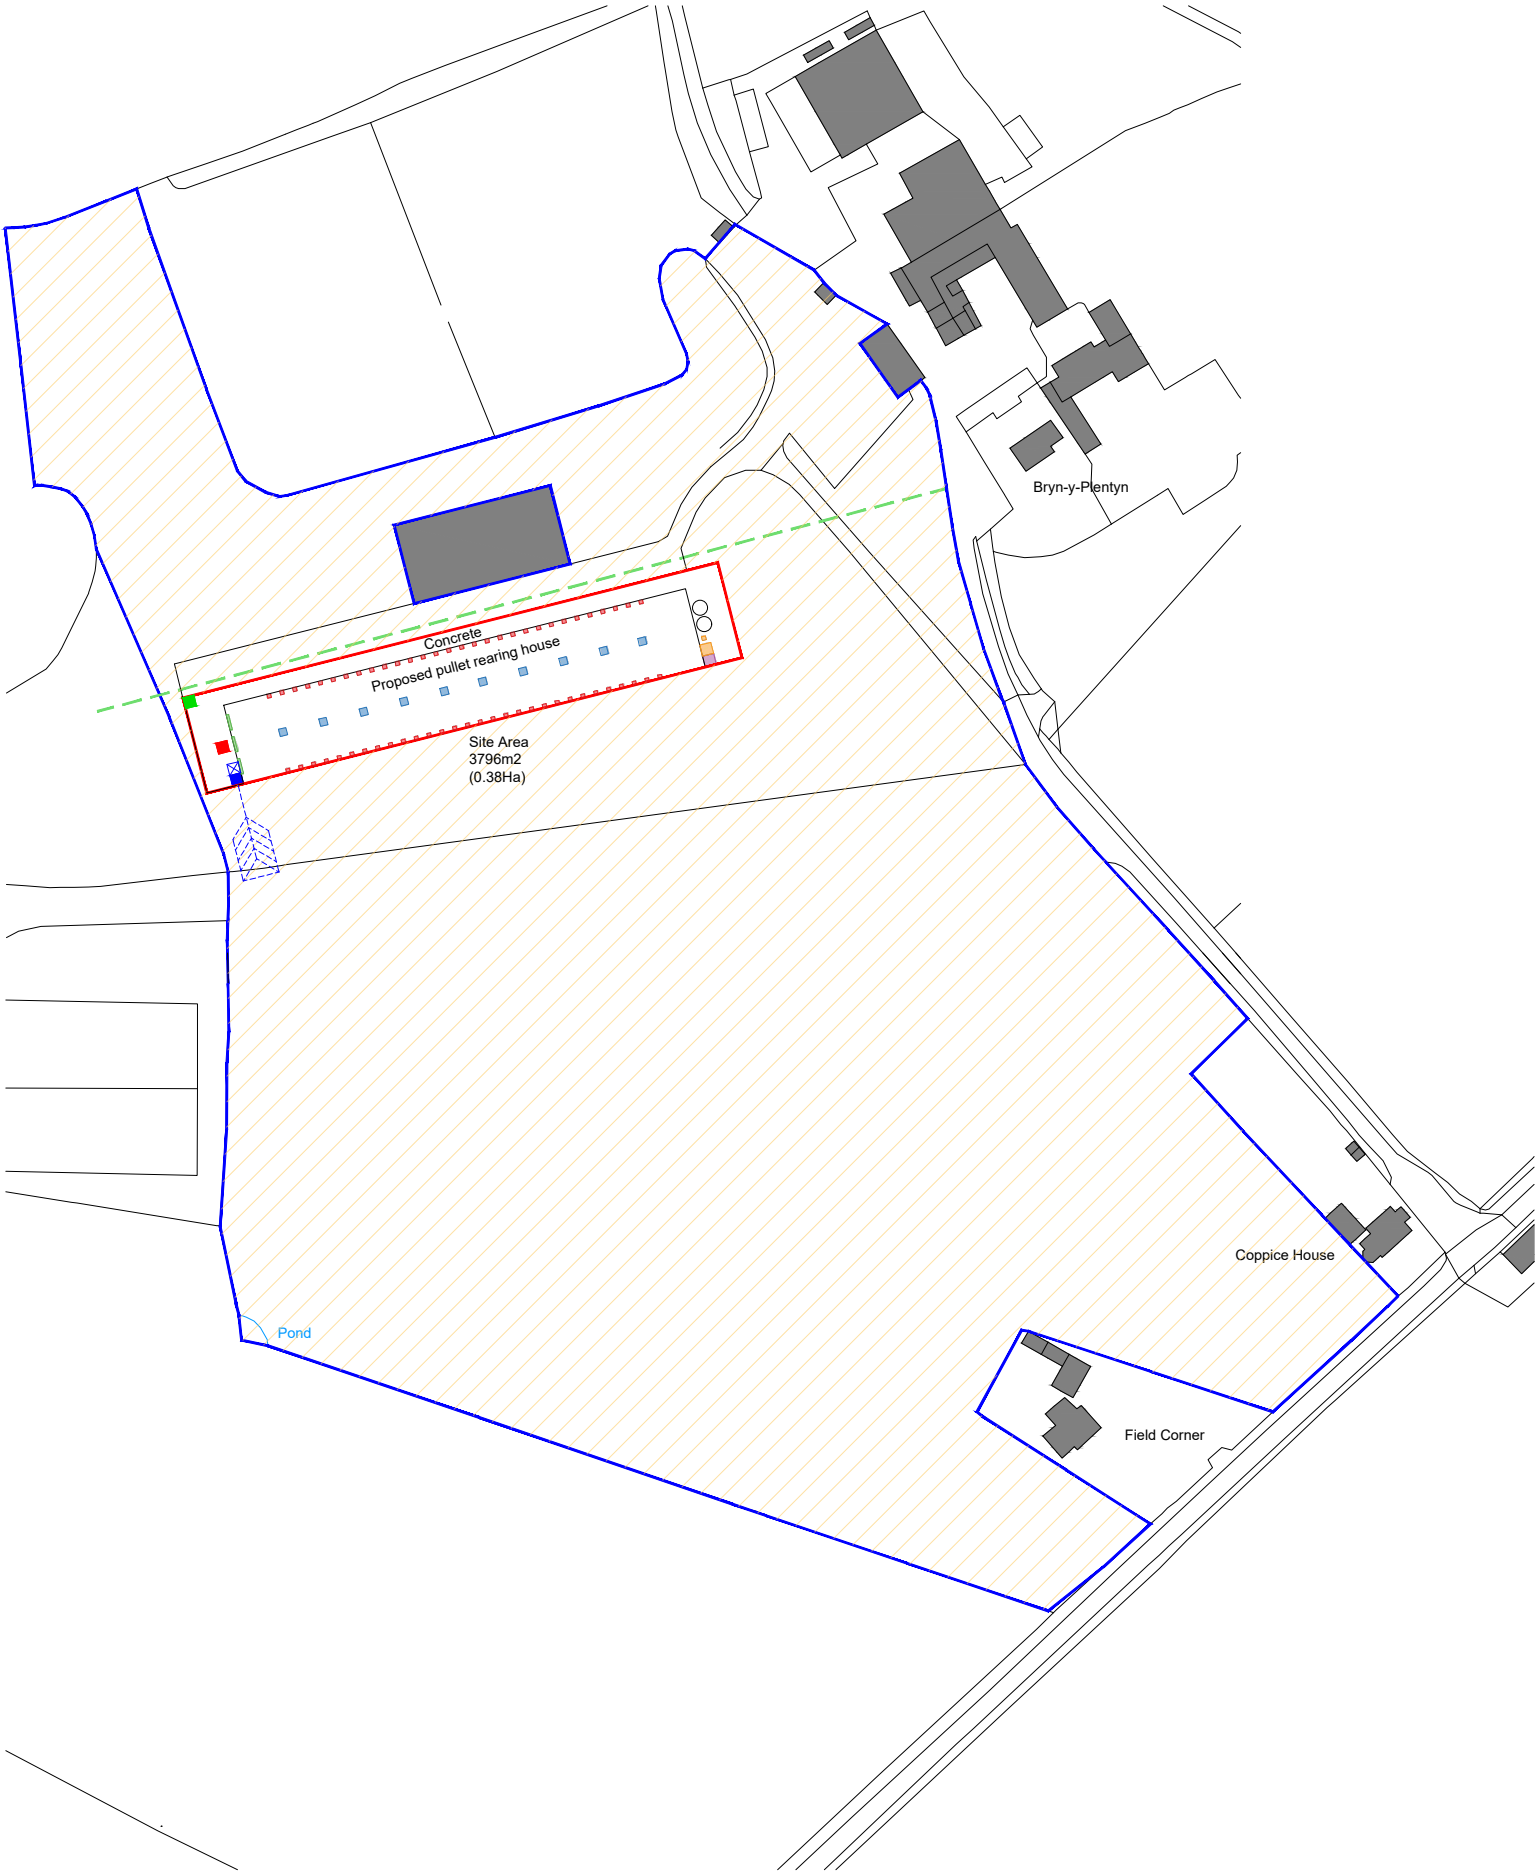

Ordnance Survey. (c) Crown Copyright 2025. All rights reserved. Licence number 100022432

THIS DRAWING IS TO BE READ IN CONJUNCTION WITH ALL RELATED DRAWINGS. ALL DIMENSIONS MUST BE CHECKED AND VERIFIED ON SITE BEFORE COMMENCING ANY WORK OR PRODUCING SHOP DRAWINGS. THE ORIGINATOR SHOULD BE NOTIFIED IMMEDIATELY OF ANY DISCREPANCY. THIS DRAWING IS COPYRIGHT AND REMAINS THE PROPERTY ROGER PARRY & PARTNERS.

A	Layout amended	09/07/2025	NB
Rev	Description	Date	By



Residential - Agricultural - Commerical

Project	Proposed Pullet Rearing Building		
Drawing Title	Location Plan		
Location	Land at Bryn Y PlentynMiddleton, Oswestry, Shropshire, SY11 4LP		
Client	GM & DA Woollam		
Scale	1:2000 @ A3		
Drawing No	79637 / RR / 001	Rev	A
Drawn By	NB	Date	2025/06/30

MERCIAN HOUSE, 9 DARWIN COURT, OXON  
BUSINESS PARK, SHREWSBURY, SY3 5HJ

Tel: 01743 791336  
E-mail: [mail@rogerparry.net](mailto:mail@rogerparry.net)  
Web address: [www.rogerparry.net](http://www.rogerparry.net)  
Roger Parry & Partners LLP partnership no.OC312203  
Registered in England and Wales.  
A list of members of the LLP is available at the above address.

