


410.064951.00001.013.001.1_SITE_LOC_PLAN.dwg

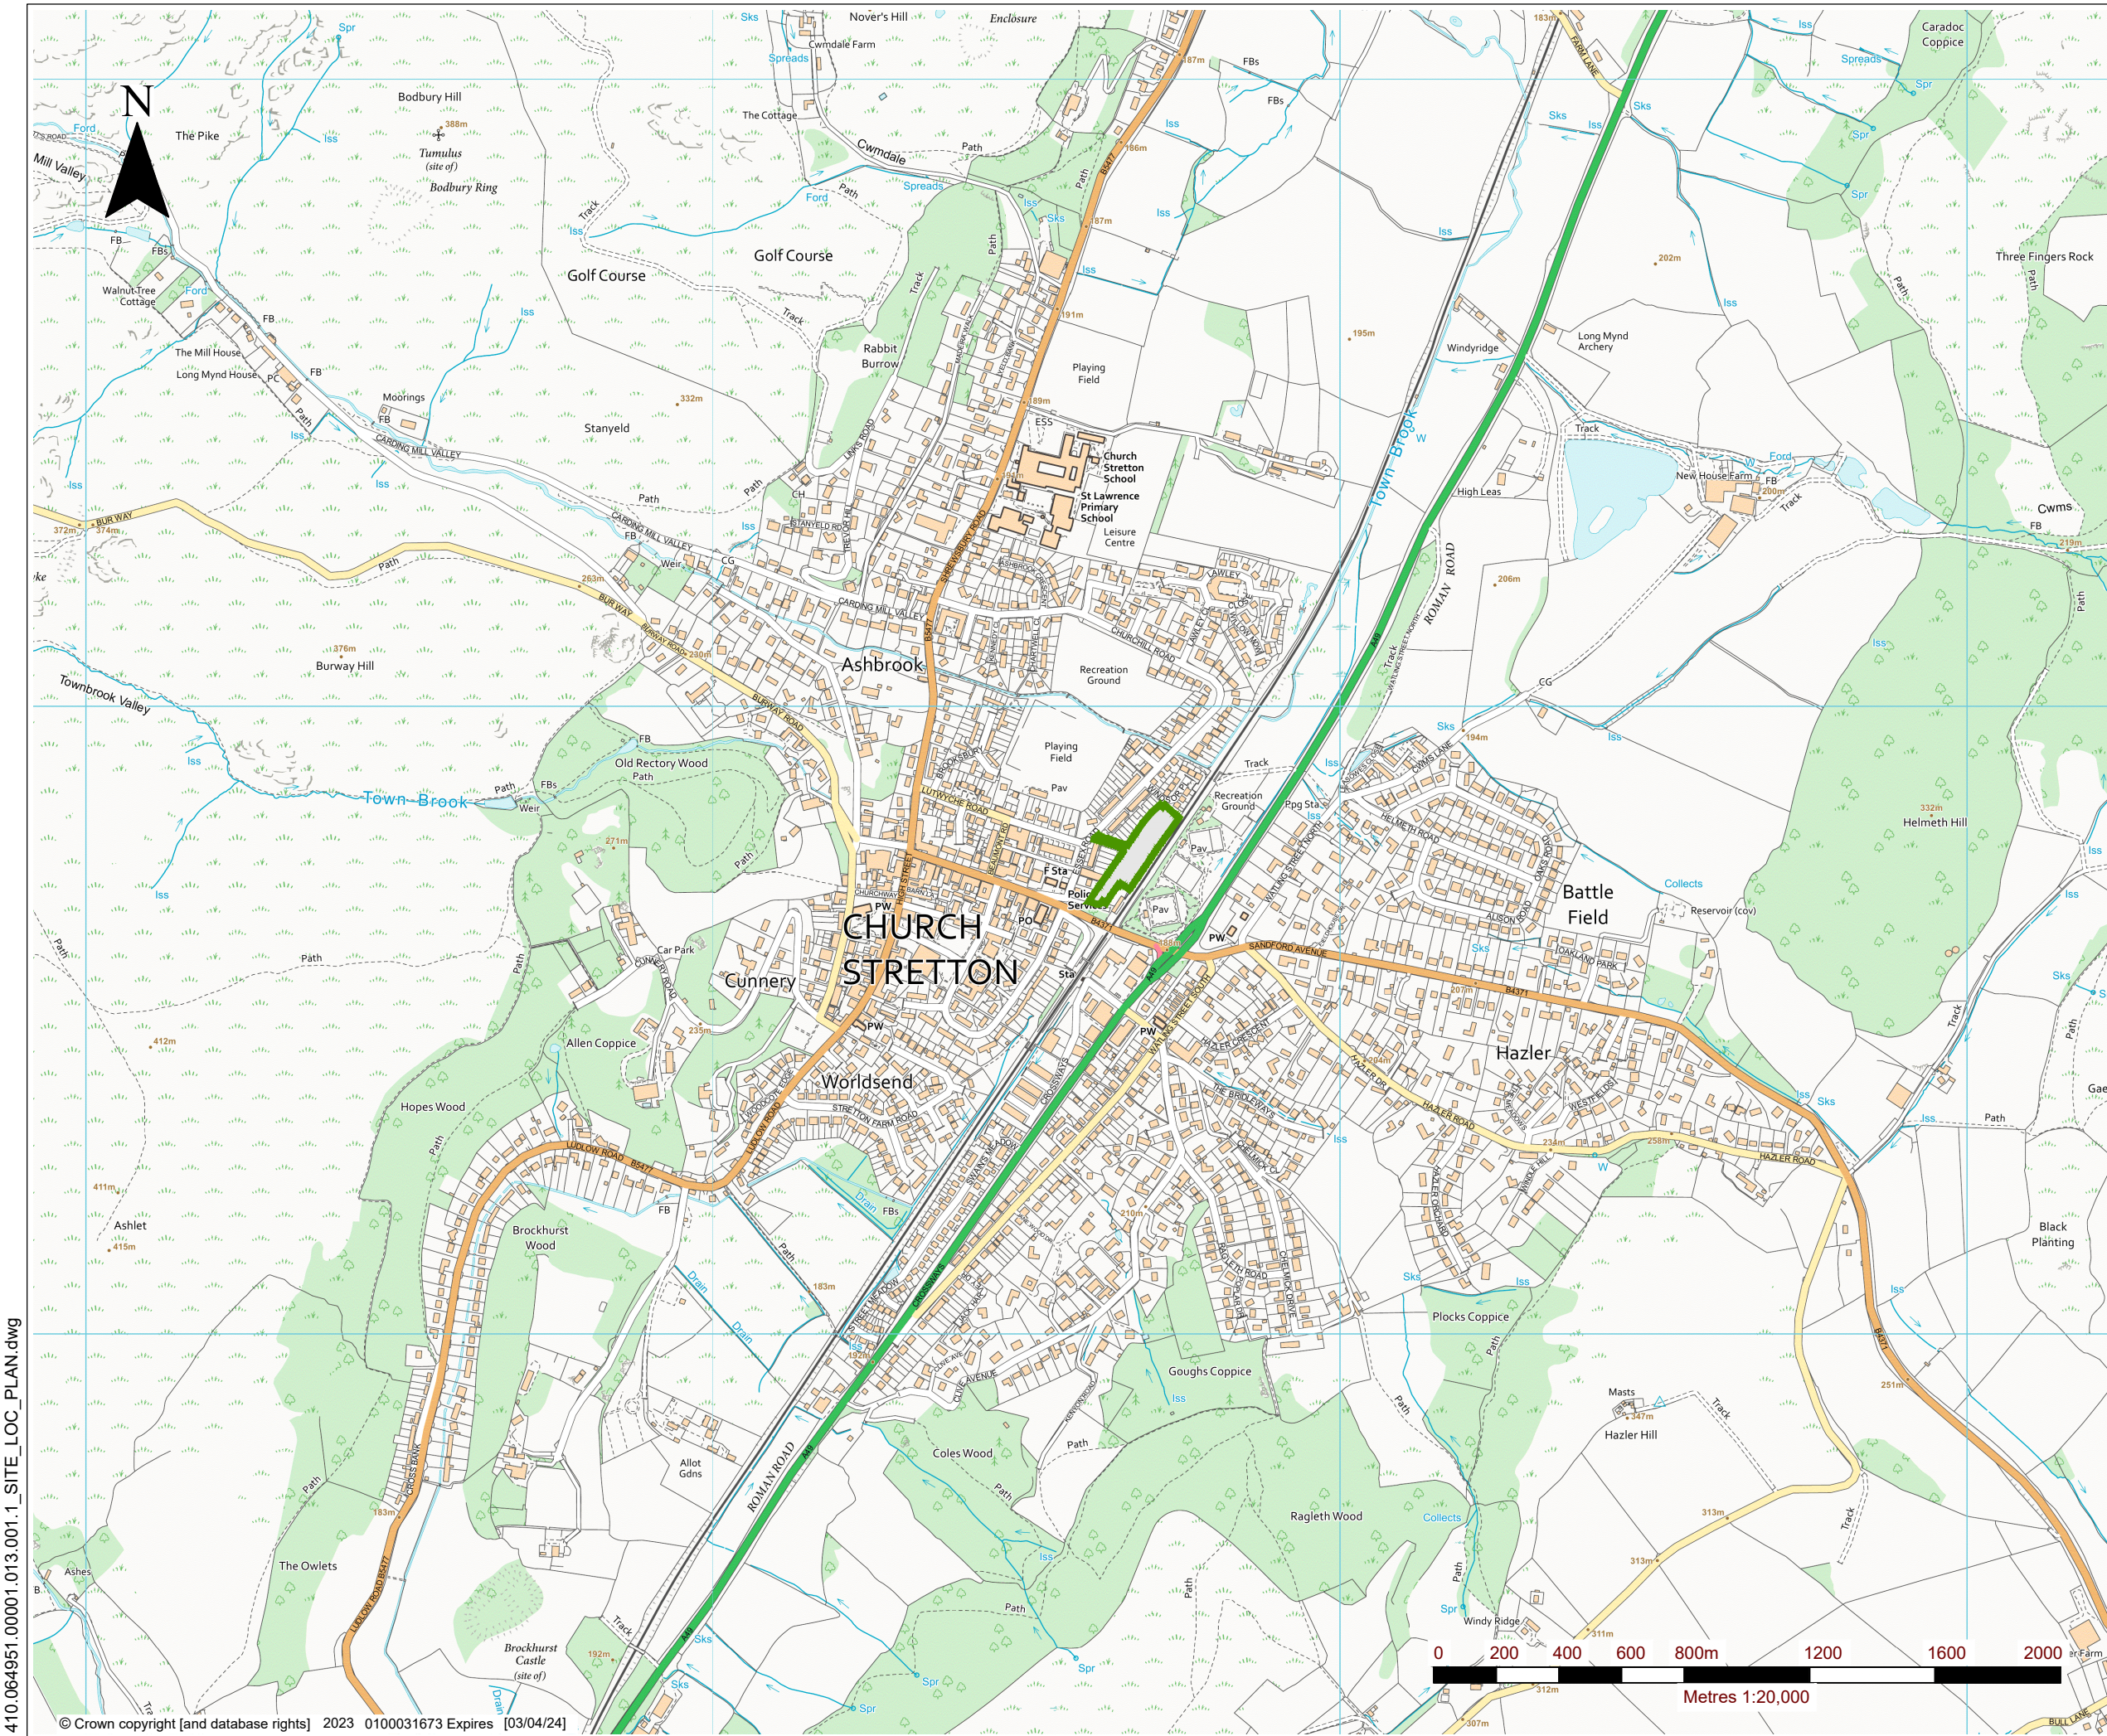

LEGEND

ENVIRONMENTAL PERMIT BOUNDARY

AGILENT TECHNOLOGIES
LDA UK LTD

SLR

8TH FLOOR, QUAY WEST
MEDIACITYUK
TRAFFORD WHARF ROAD
MANCHESTER
M17 1HH, UK
T: +44 (0)161 872 7564
www.slrconsulting.com

AGILENT TECHNOLOGIES

ENVIRONMENTAL PERMIT APPLICATION

SITE LOCATION PLAN

DRAWING 001

Scale
1:20,000 @ A3

Date
JULY 2023