


410.064951.00001.013.004.1_SITE_SETTING_CULT&NAT.dwg



- LEGEND
- ENVIRONMENTAL PERMIT BOUNDARY
 - 2km BOUNDARY OFFSET
 - AREA OF OUTSTANDING NATURAL BEAUTY
 - ANCIENT WOODLAND
 - LOCAL NATURE RESERVE (LNR)
 - SITE OF SPECIAL SCIENTIFIC INTEREST (SSSI)
 - SCHEDULED MONUMENT
 - LISTED BUILDING

AGILENT TECHNOLOGIES
LDA UK LTD

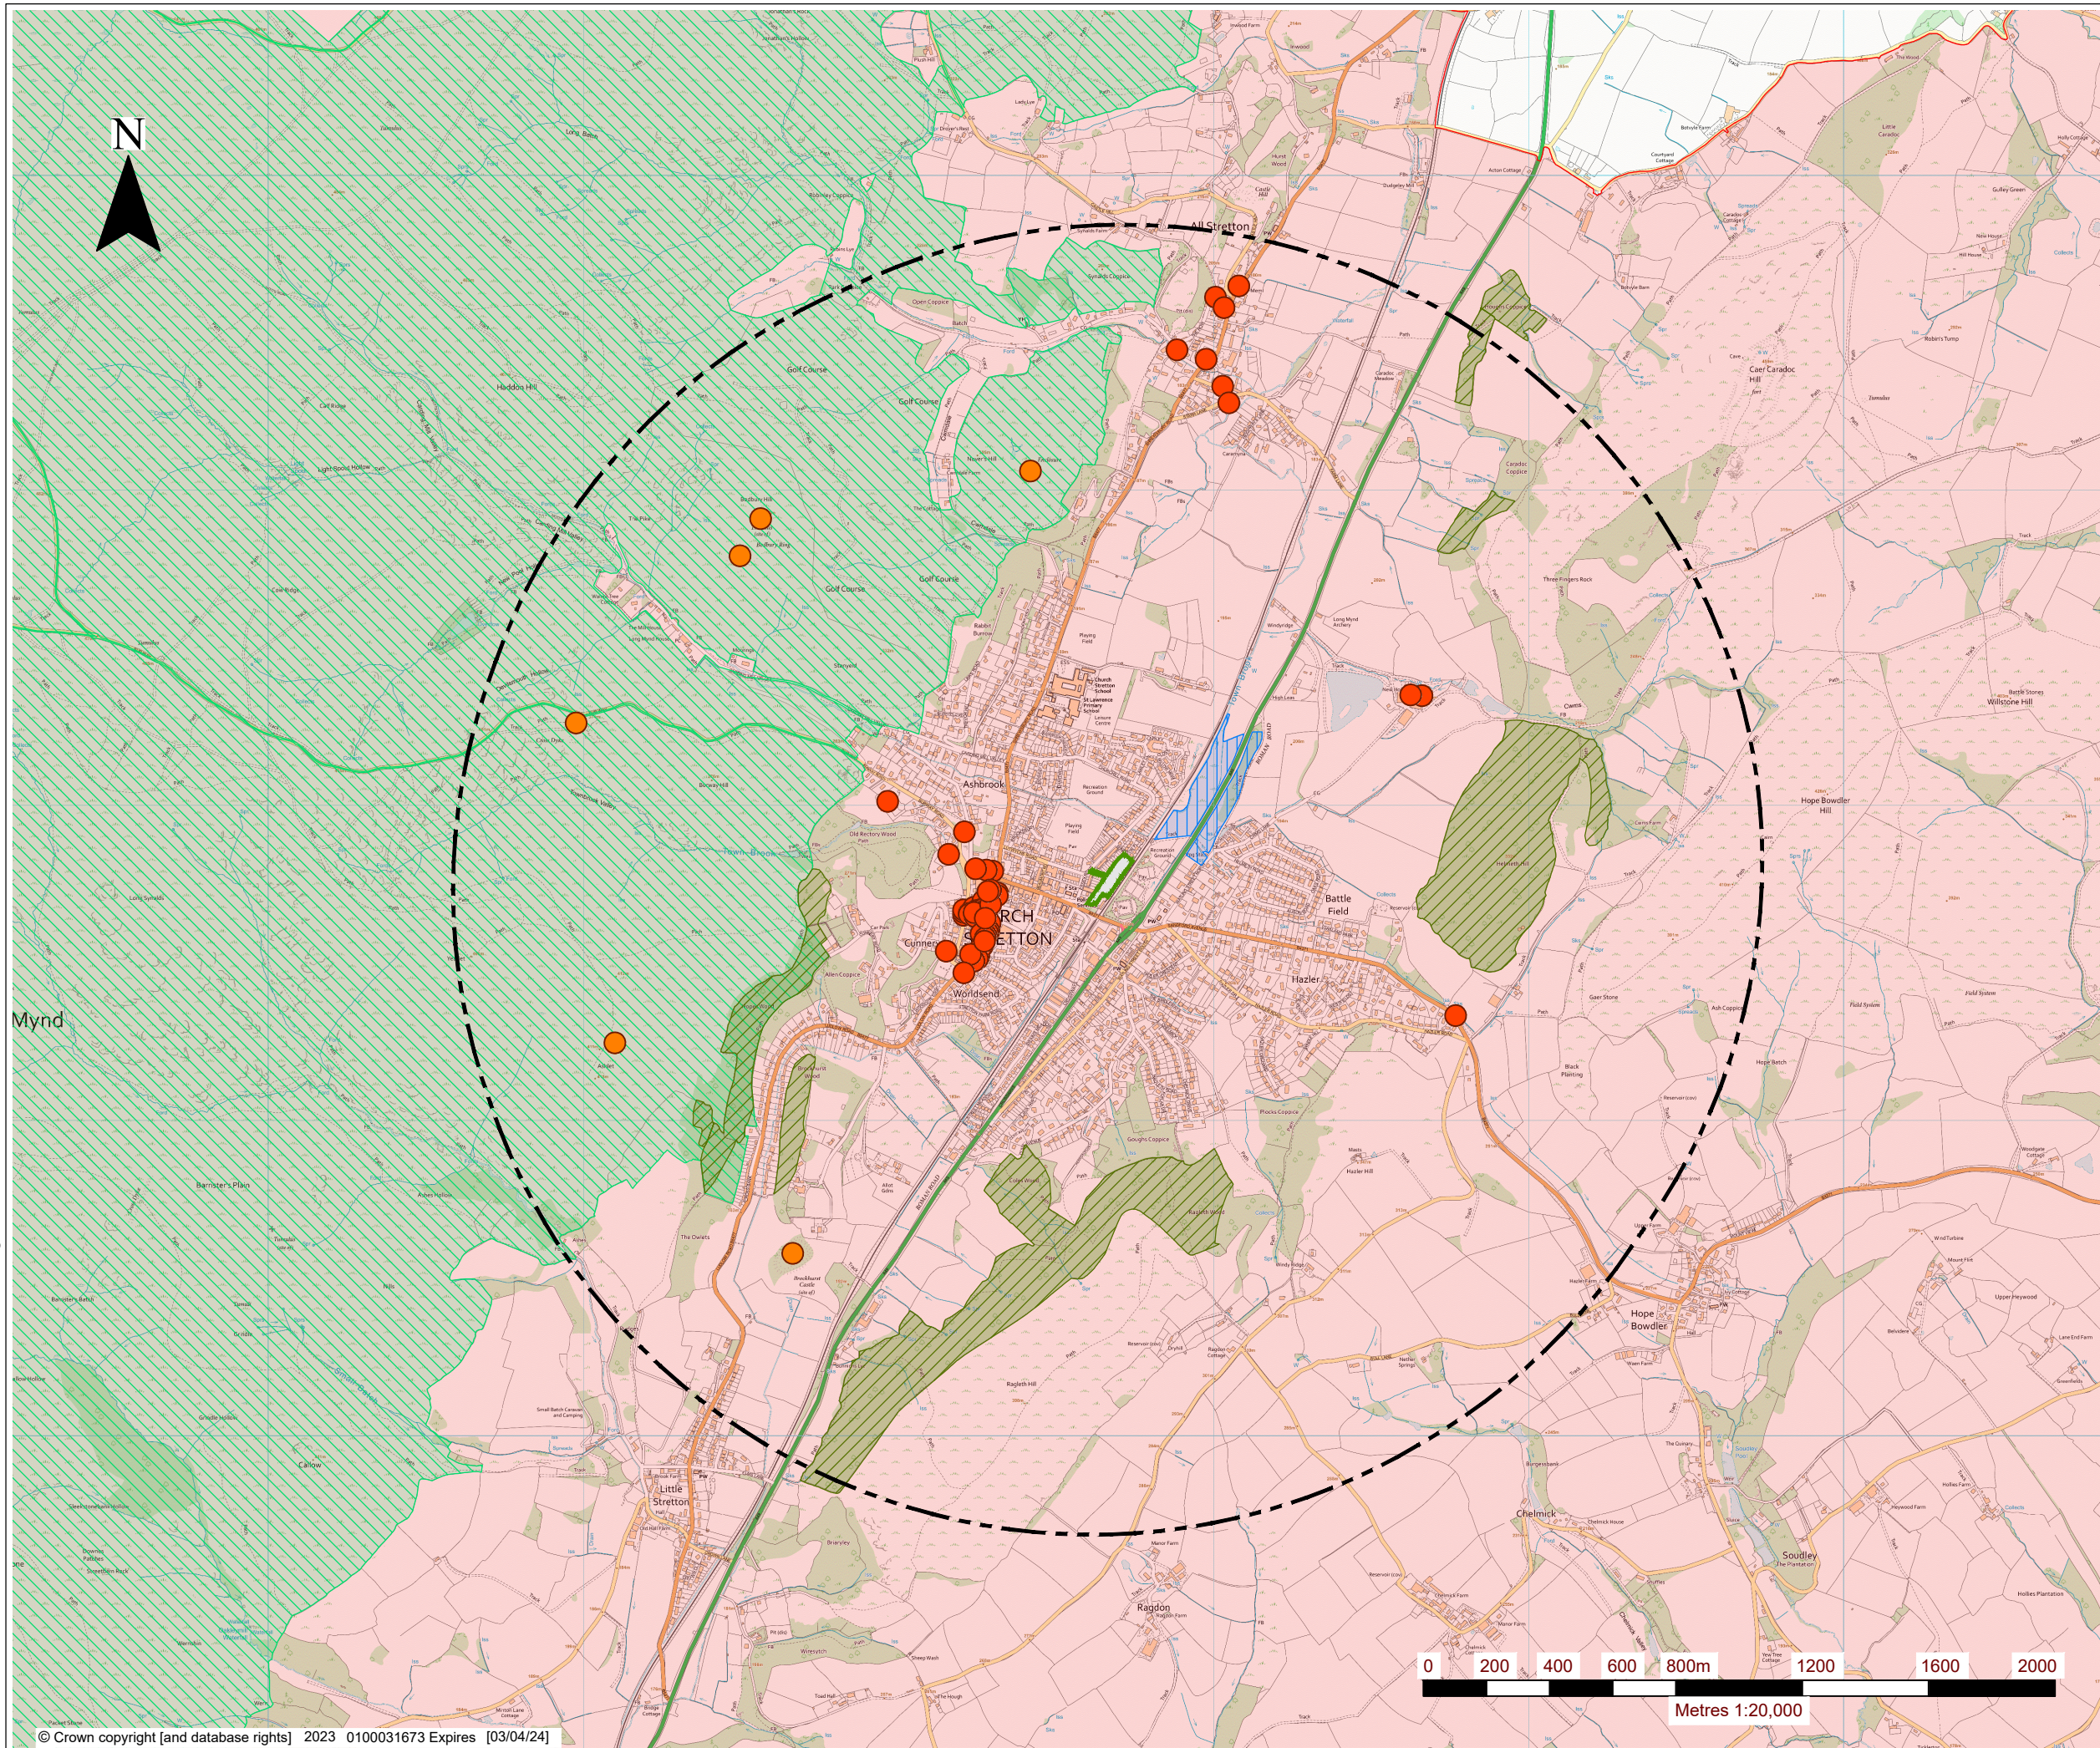

8TH FLOOR, QUAY WEST
MEDIACITYUK
TRAFFORD WHARF ROAD
MANCHESTER
M17 1HH, UK
T: +44 (0)161 872 7564
www.slrconsulting.com

AGILENT TECHNOLOGIES
ENVIRONMENTAL PERMIT
APPLICATION

SITE SETTING PLAN
CULTURAL AND NATURAL HERITAGE

DRAWING 004

Scale
1:20,000 @ A3

Date
JULY 2023