



BLOCK PLAN
Scale 1:500

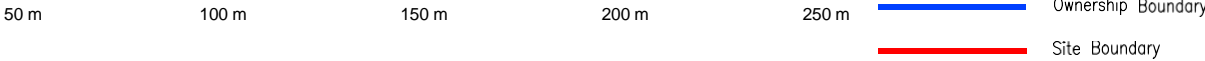

© ACORUS Rural Property Services Ltd.
NOTES:
1. If in doubt ask
3. This drawing is confidential and remains the exclusive property of ACORUS.
4. Do not copy unless authorised.
OS Licence No. 100039456

AS SHOWN @A1	Sept 2020	DL	JW
JOB NO.	DRAWING NO.	REVISION	
JW/1511/0920	200-01	A	

www.acorus.co.uk
© ACORUS Rural Property Services Ltd.

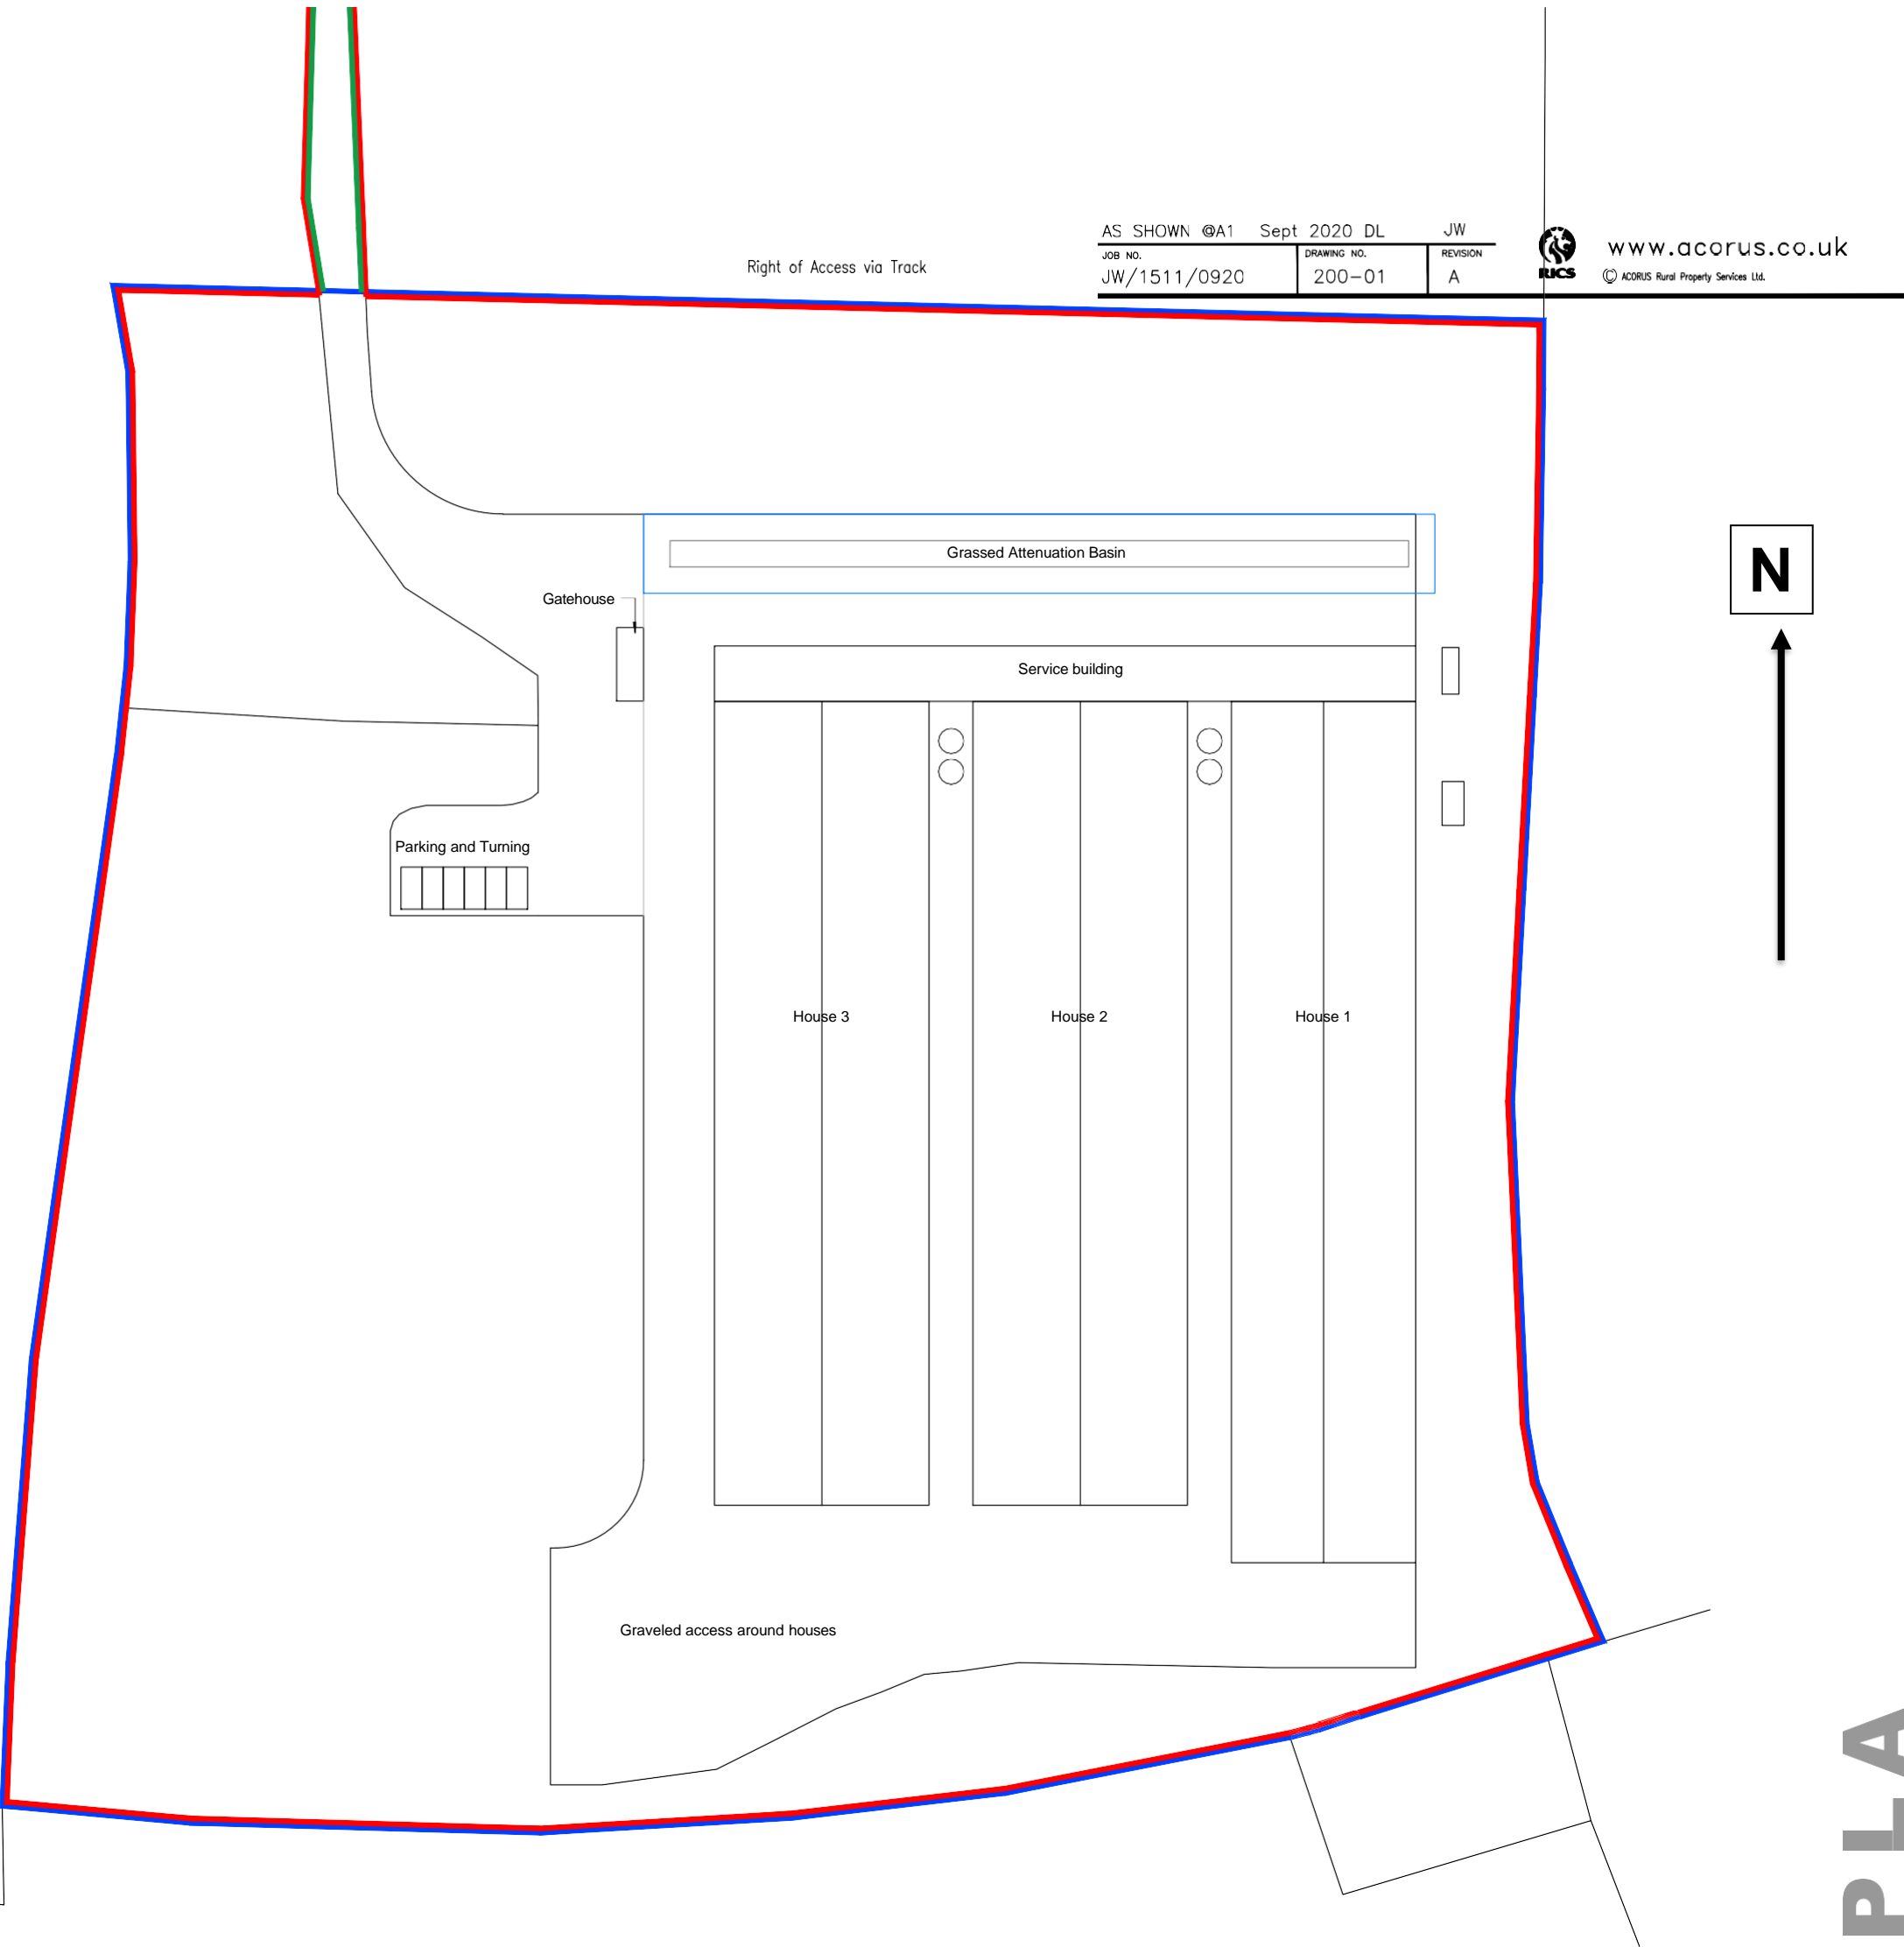

A	26.11.2020	Amendment to red line and note removal as per LPA comment	DL	JW
Rev.	Date.	Amendment.	Drawn	Checked
PROJECT Mr T Martin Stoke Road, Martock TA12 6AF				
TITLE Proposed Poultry Unit Site Location and Block Plan				
SCALE	DATE	DRAWN BY	CHECKED BY	

acorus
rural property services

STO

1:500

Serial number: 20097

WINNING ISSUE