



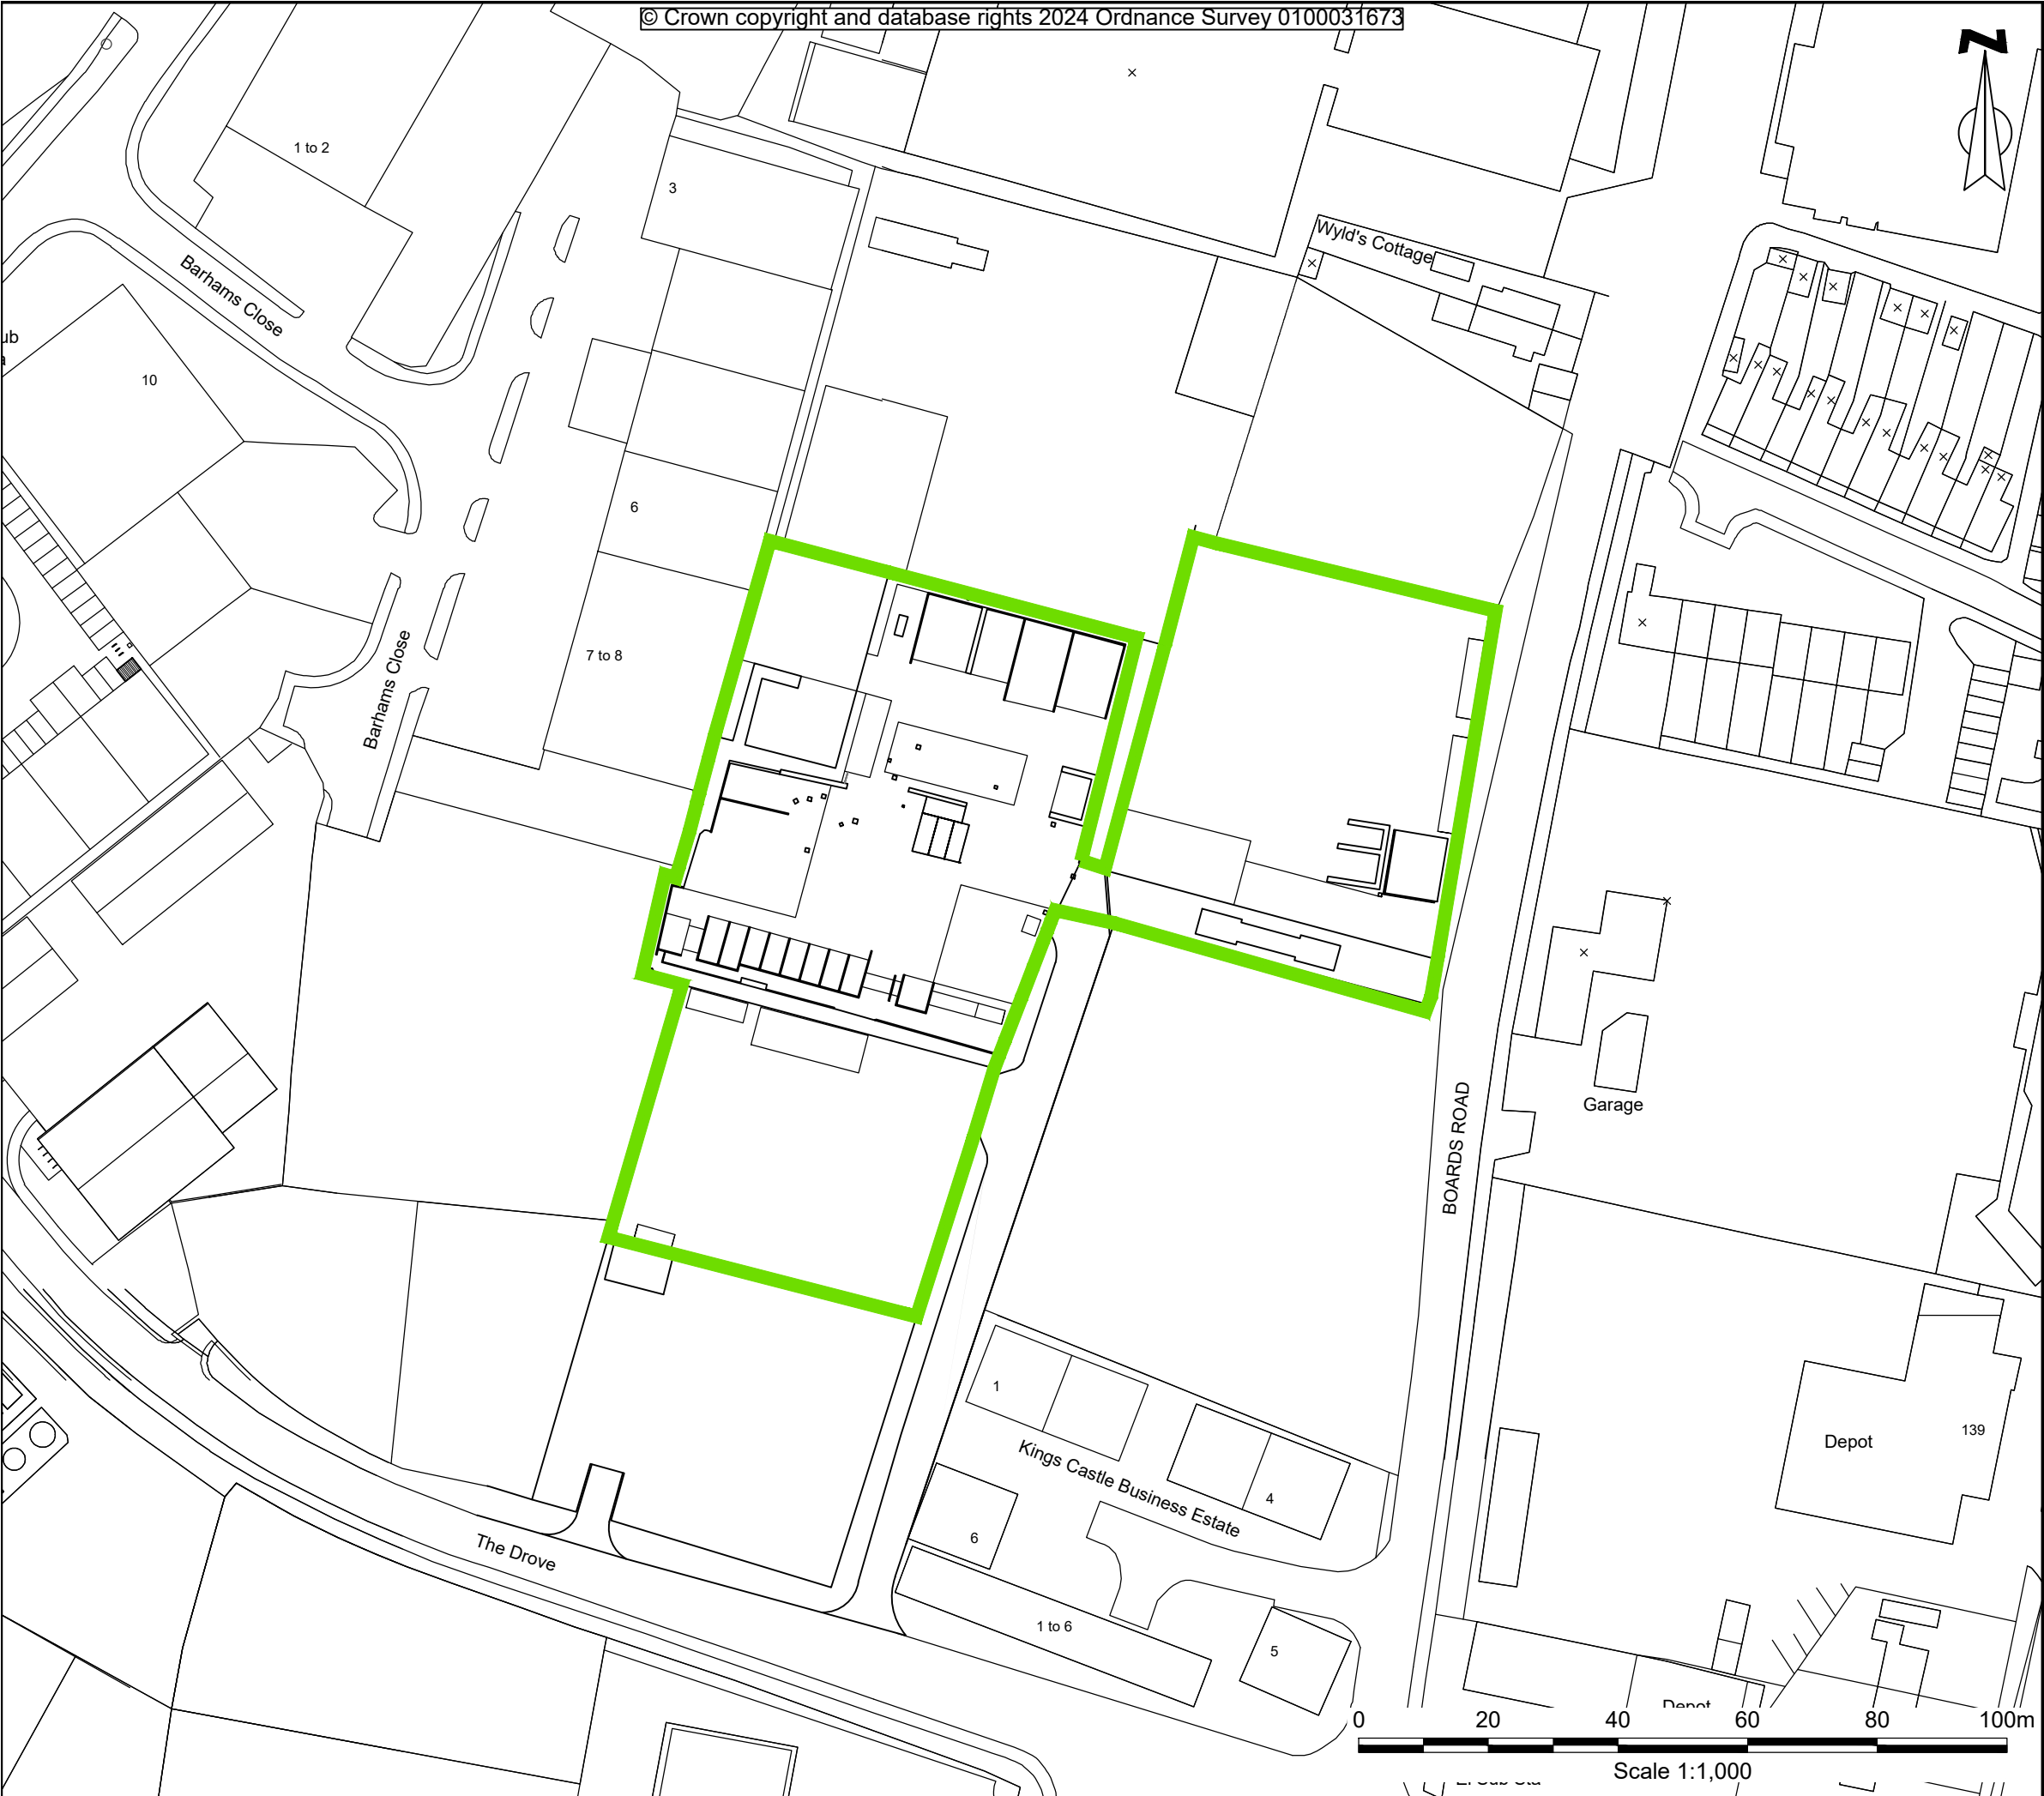

© Crown copyright and database rights 2024 Ordnance Survey 0100031673

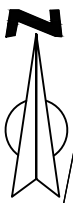

KEY:

Proposed Permit Boundary

P03	02.05.25	Drawing Revised	SD	DM	DM
P02	25.04.25	Site Boundary Updated	SD	DM	DM
P01	24.10.24	Issued for comment / approval	LB	SC	SC
Rev	Date	Description	DRA	CHK	APP

Project
Permit Variation Roberts Waste Limited

Client
Roberts Waste Limited

Drawing Title
Site Boundary Plan

Scale 1:1,000 @ A3	Date 24.10.24	Status Preliminary
------------------------------	-------------------------	------------------------------

DWG No. CRM0182001-ENZ-XX-XX-DR-T-1002	Revision P02
--	------------------------

Bristol
01454 269 237

Cardiff
02920 023 700

Manchester
0161 413 6444

Cambridge
01799 542 473

Sheffield
0114 321 5151

Belfast
07377673948

@enzygo

enzygo.com

hello@enzygo.com