


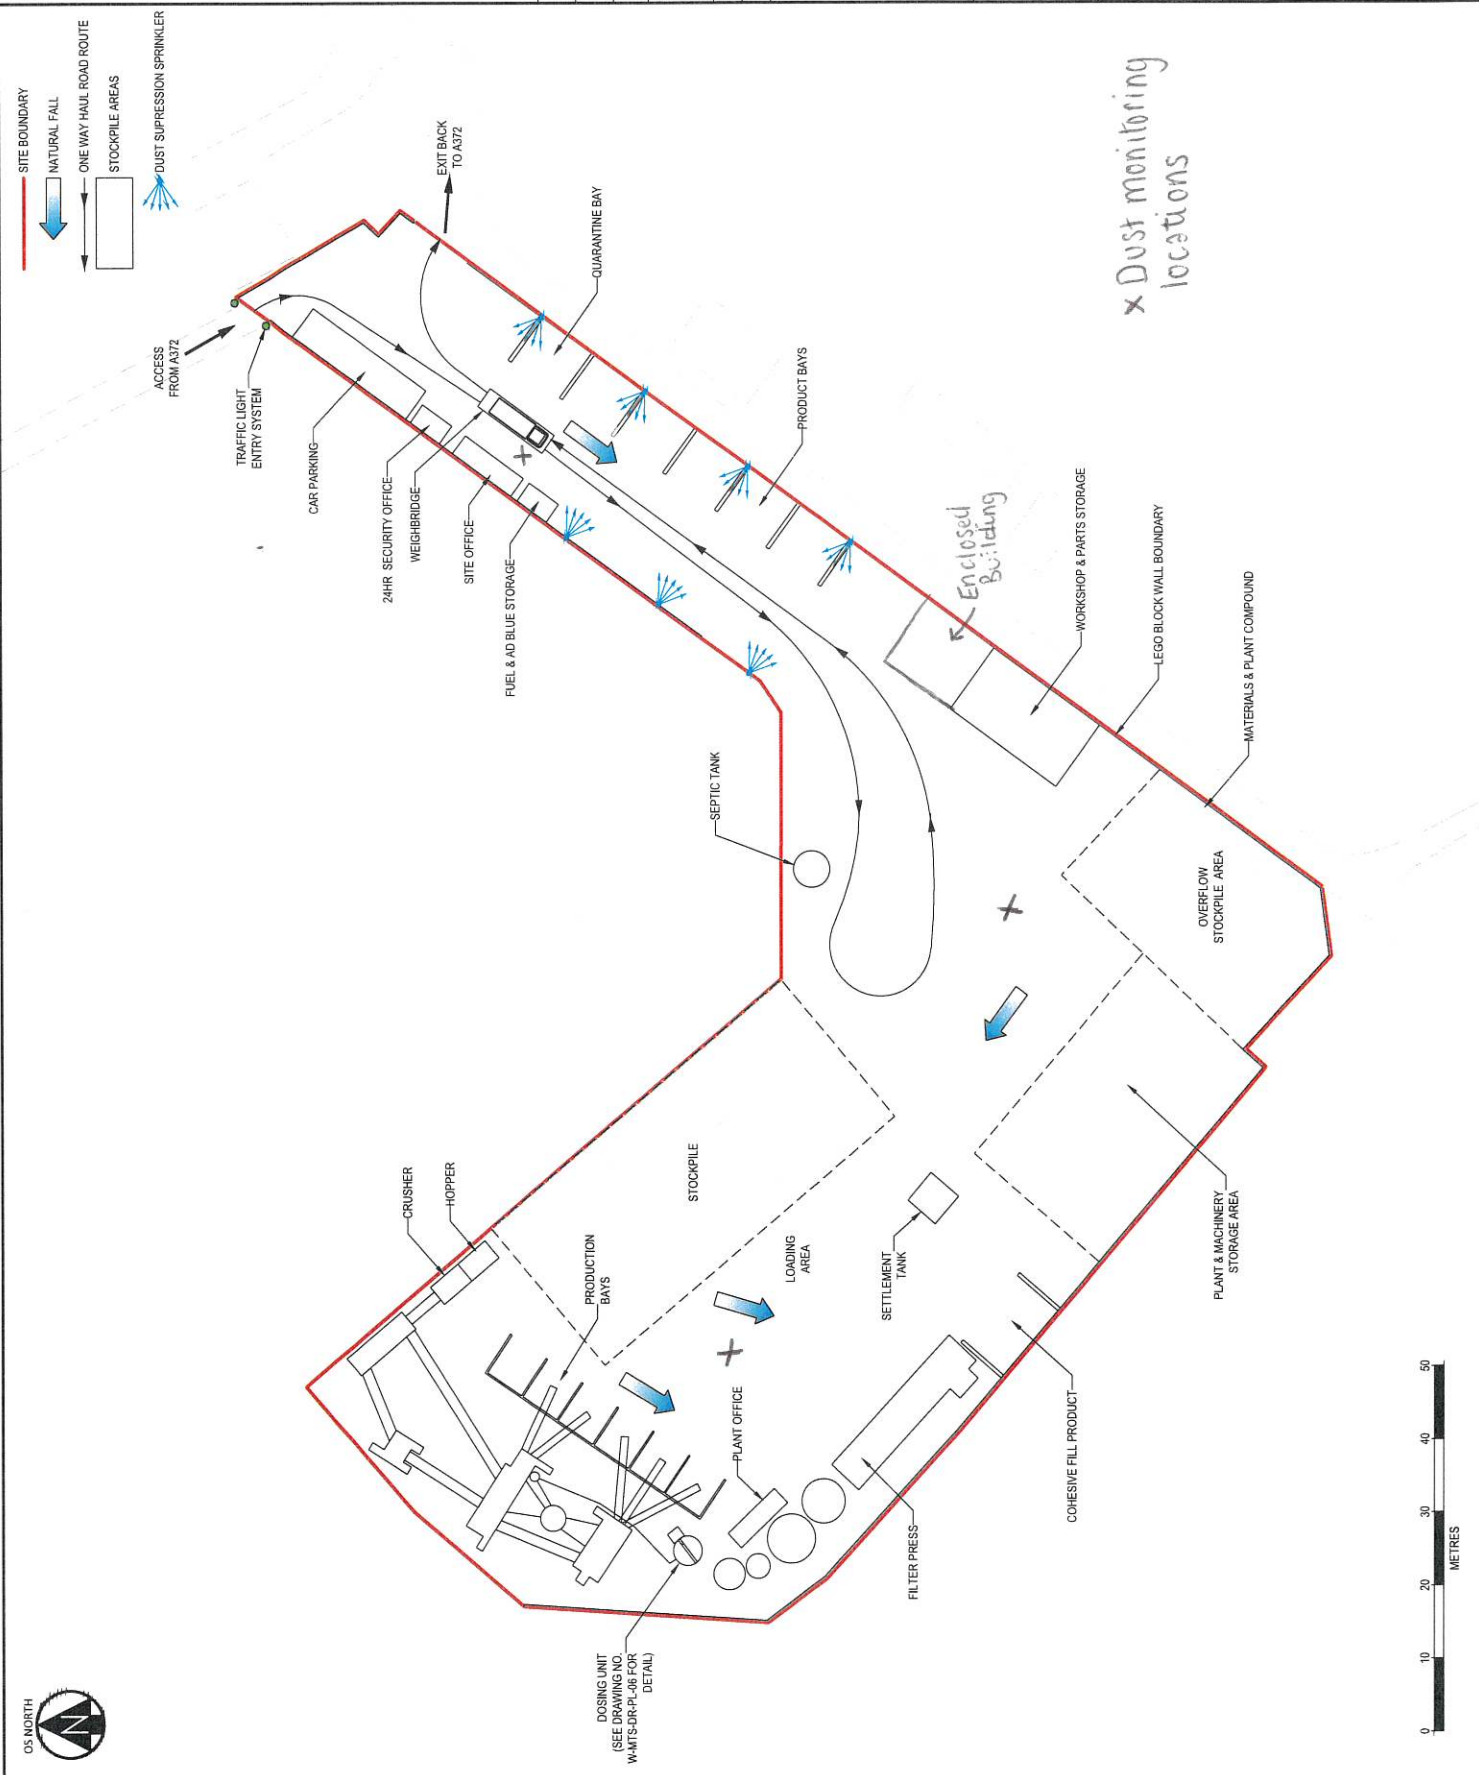

Notes:
FULLY CONCRETED IMPERMEABLE SURFACE.
CLEAN ROOF WATER FROM THE COVERED BAY RUNS NATURALLY OFF THE ROOF TO THE BACK AND DRAINS OFF SITE.

E	19/11/24	Dust suppression sprinklers added. Issued for information.	NG	LB
D	30/05/24	Updates to site layout & drainage details removed. Issued for information.	NG	SA
C	24/09/23	Tanks repositioned to reflect current site layout. Dosing system added.	NG	LB
B	06/06/23	Box drain soakaway removed. Holding tank No. 5 updated. Waste cake & waste sand bays integrated. Issued for information.	NG	LB
A	23/02/23	Initial issue	NG	LB
Rev	Date	Description	By	Chd



Flwood Green Business Park, 1 Flwood Park Lane, Bristol BS4 1ET
Tel: 0117 370 4250
www.flwoodenvironmental.co.uk
This drawing is the property of Flwood Environmental Ltd. No liability will be accepted for any amendments to this drawing either printed or digital by parties other than MTS Environmental Ltd.

Client



Project	Westonzoyland		
Title	SITE LAYOUT		
Drawn	Checked	Scale at A2	Issue Date
NG	LB	1:500	23/02/23
Drawing status			
INFORMATION			
Drawing No.	W-MTS-DR-PL-02		
Revision	E		