

LEGEND

 ENVIRONMENTAL PERMIT BOUNDARY

V62639.00001.13.001.0_SITE_LOC_PLAN.dwg

© Crown copyright [and database rights] 2022 0100031673 Expires [27/05/23] george's





SLR
 8TH FLOOR, QUAY WEST
 MEDICITYUK
 TRAFFORD WHARF ROAD
 MANCHESTER
 M17 1HH, UK
 T: +44 (0)161 872 7564
 www.slrconsulting.com


TELFORD PLANT
 ENVIRONMENTAL PERMIT
 VARIATION APPLICATION
 SITE LOCATION PLAN
DRAWING 001

Scale: 1:10,000 @ A3 Date: MAY 2022



LEGEND

 -  SITE BOUNDARY
-  ENVIRONMENTAL PERMIT BOUNDARY

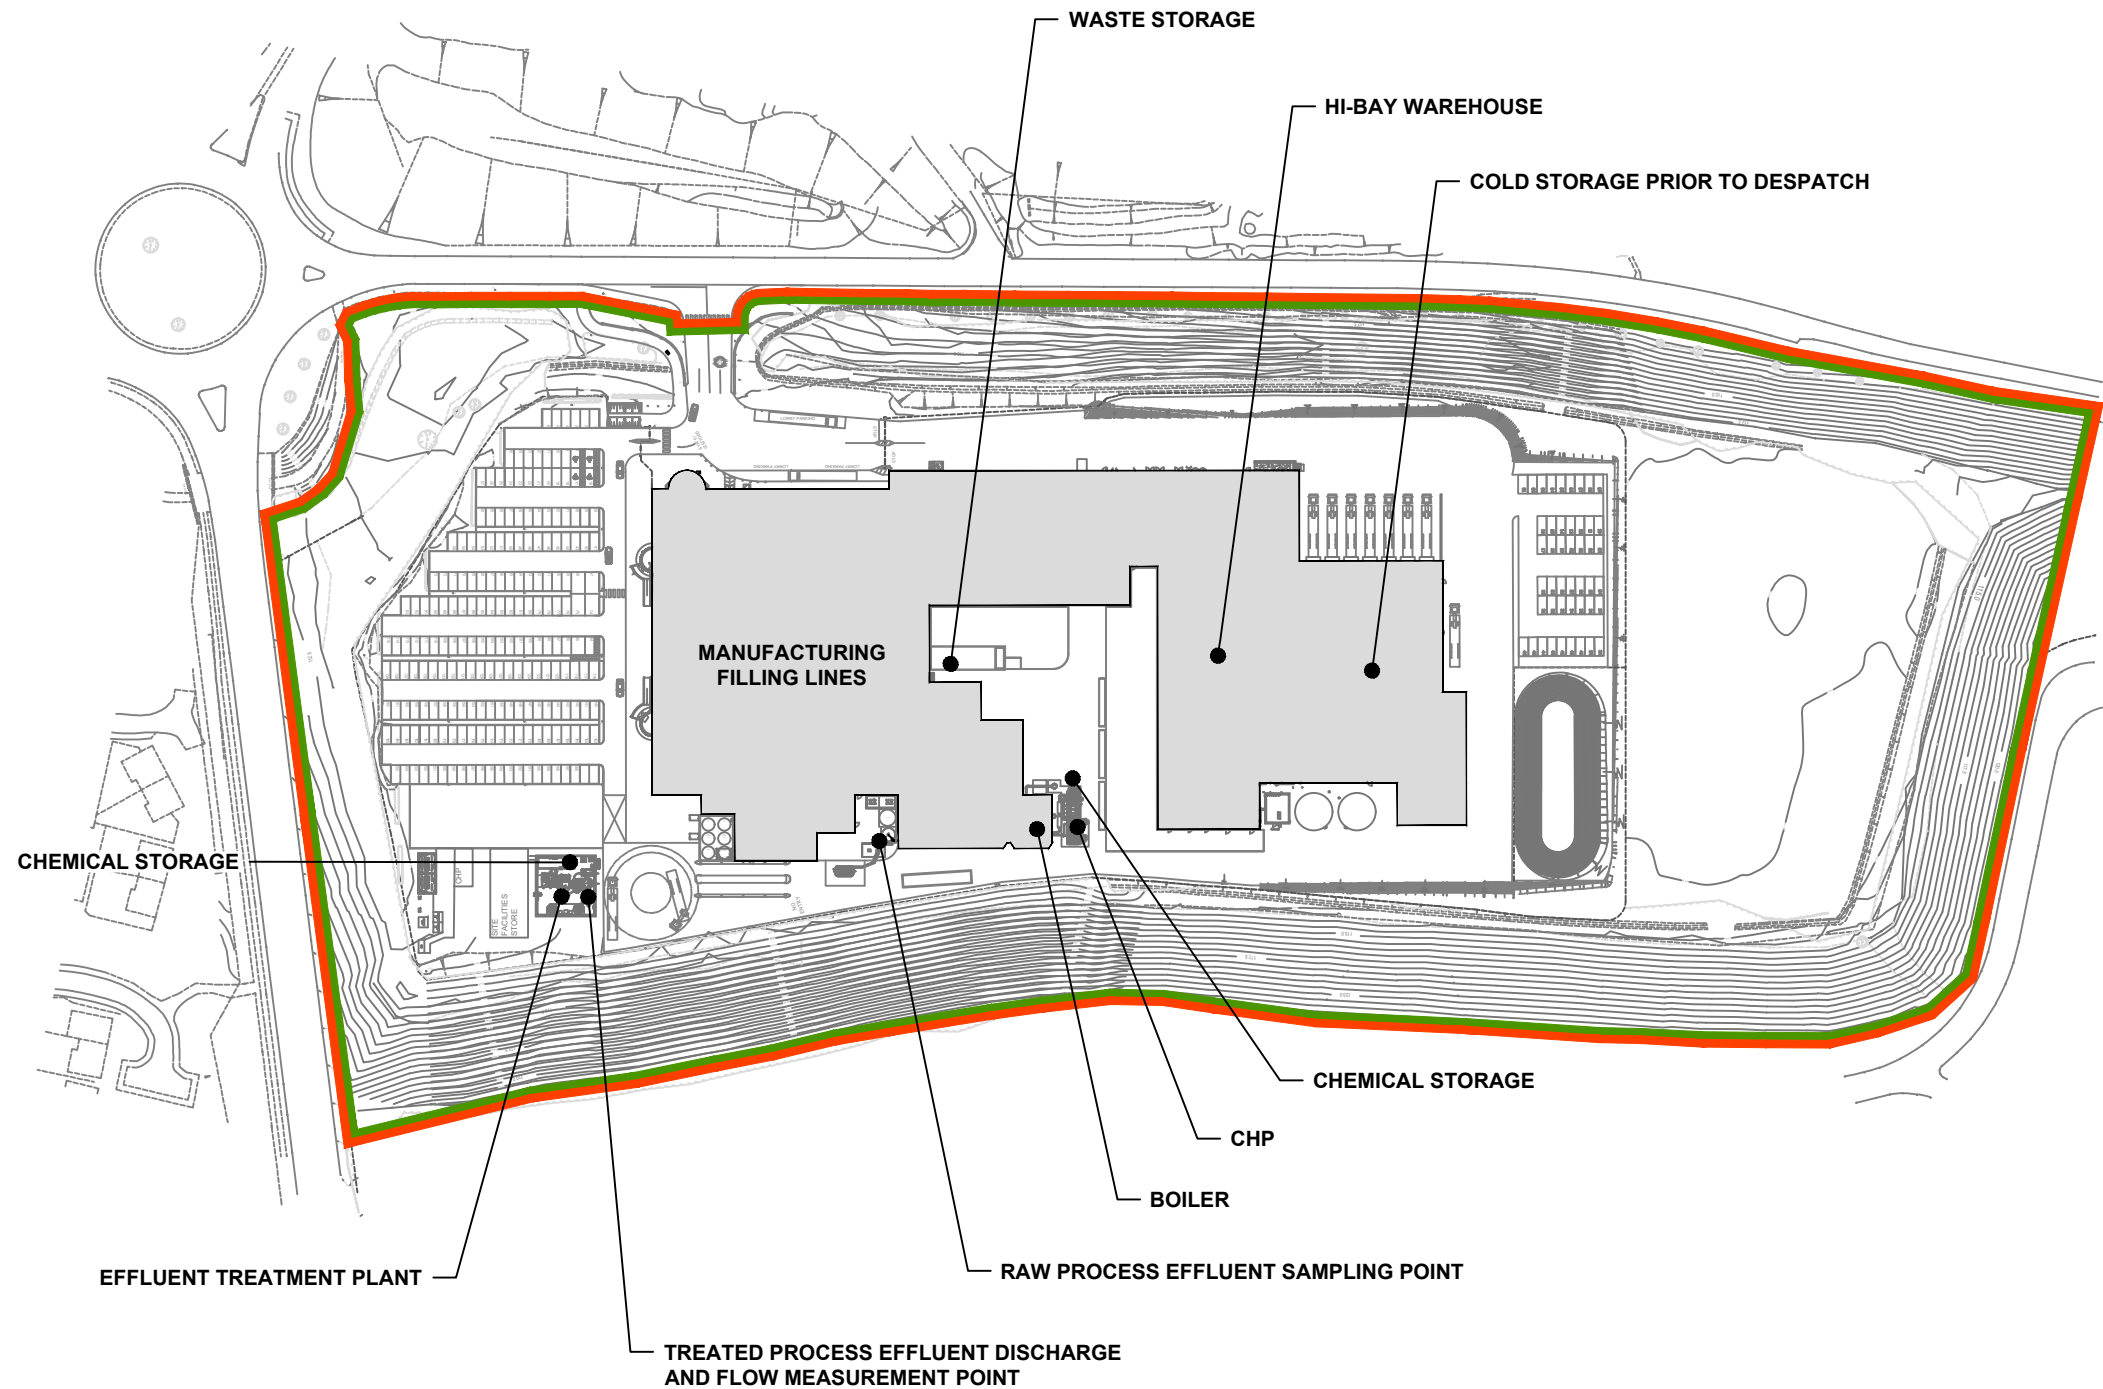


SLR  8TH FLOOR, QUAY WEST
MEDIACITYUK
TRAFFORD WHARF ROAD
MANCHESTER
M17 1HH, UK
T: +44 (0)161 872 7564
www.slrconsulting.com

TELFORD PLANT
ENVIRONMENTAL PERMIT
VARIATION APPLICATION
SITE LAYOUT PLAN
DRAWING 002

Scale 1:2000 @ A3 Date FEBRUARY 2023



V62639.00001.13.002.2_SITE_LAYOUT_PLAN.dwg

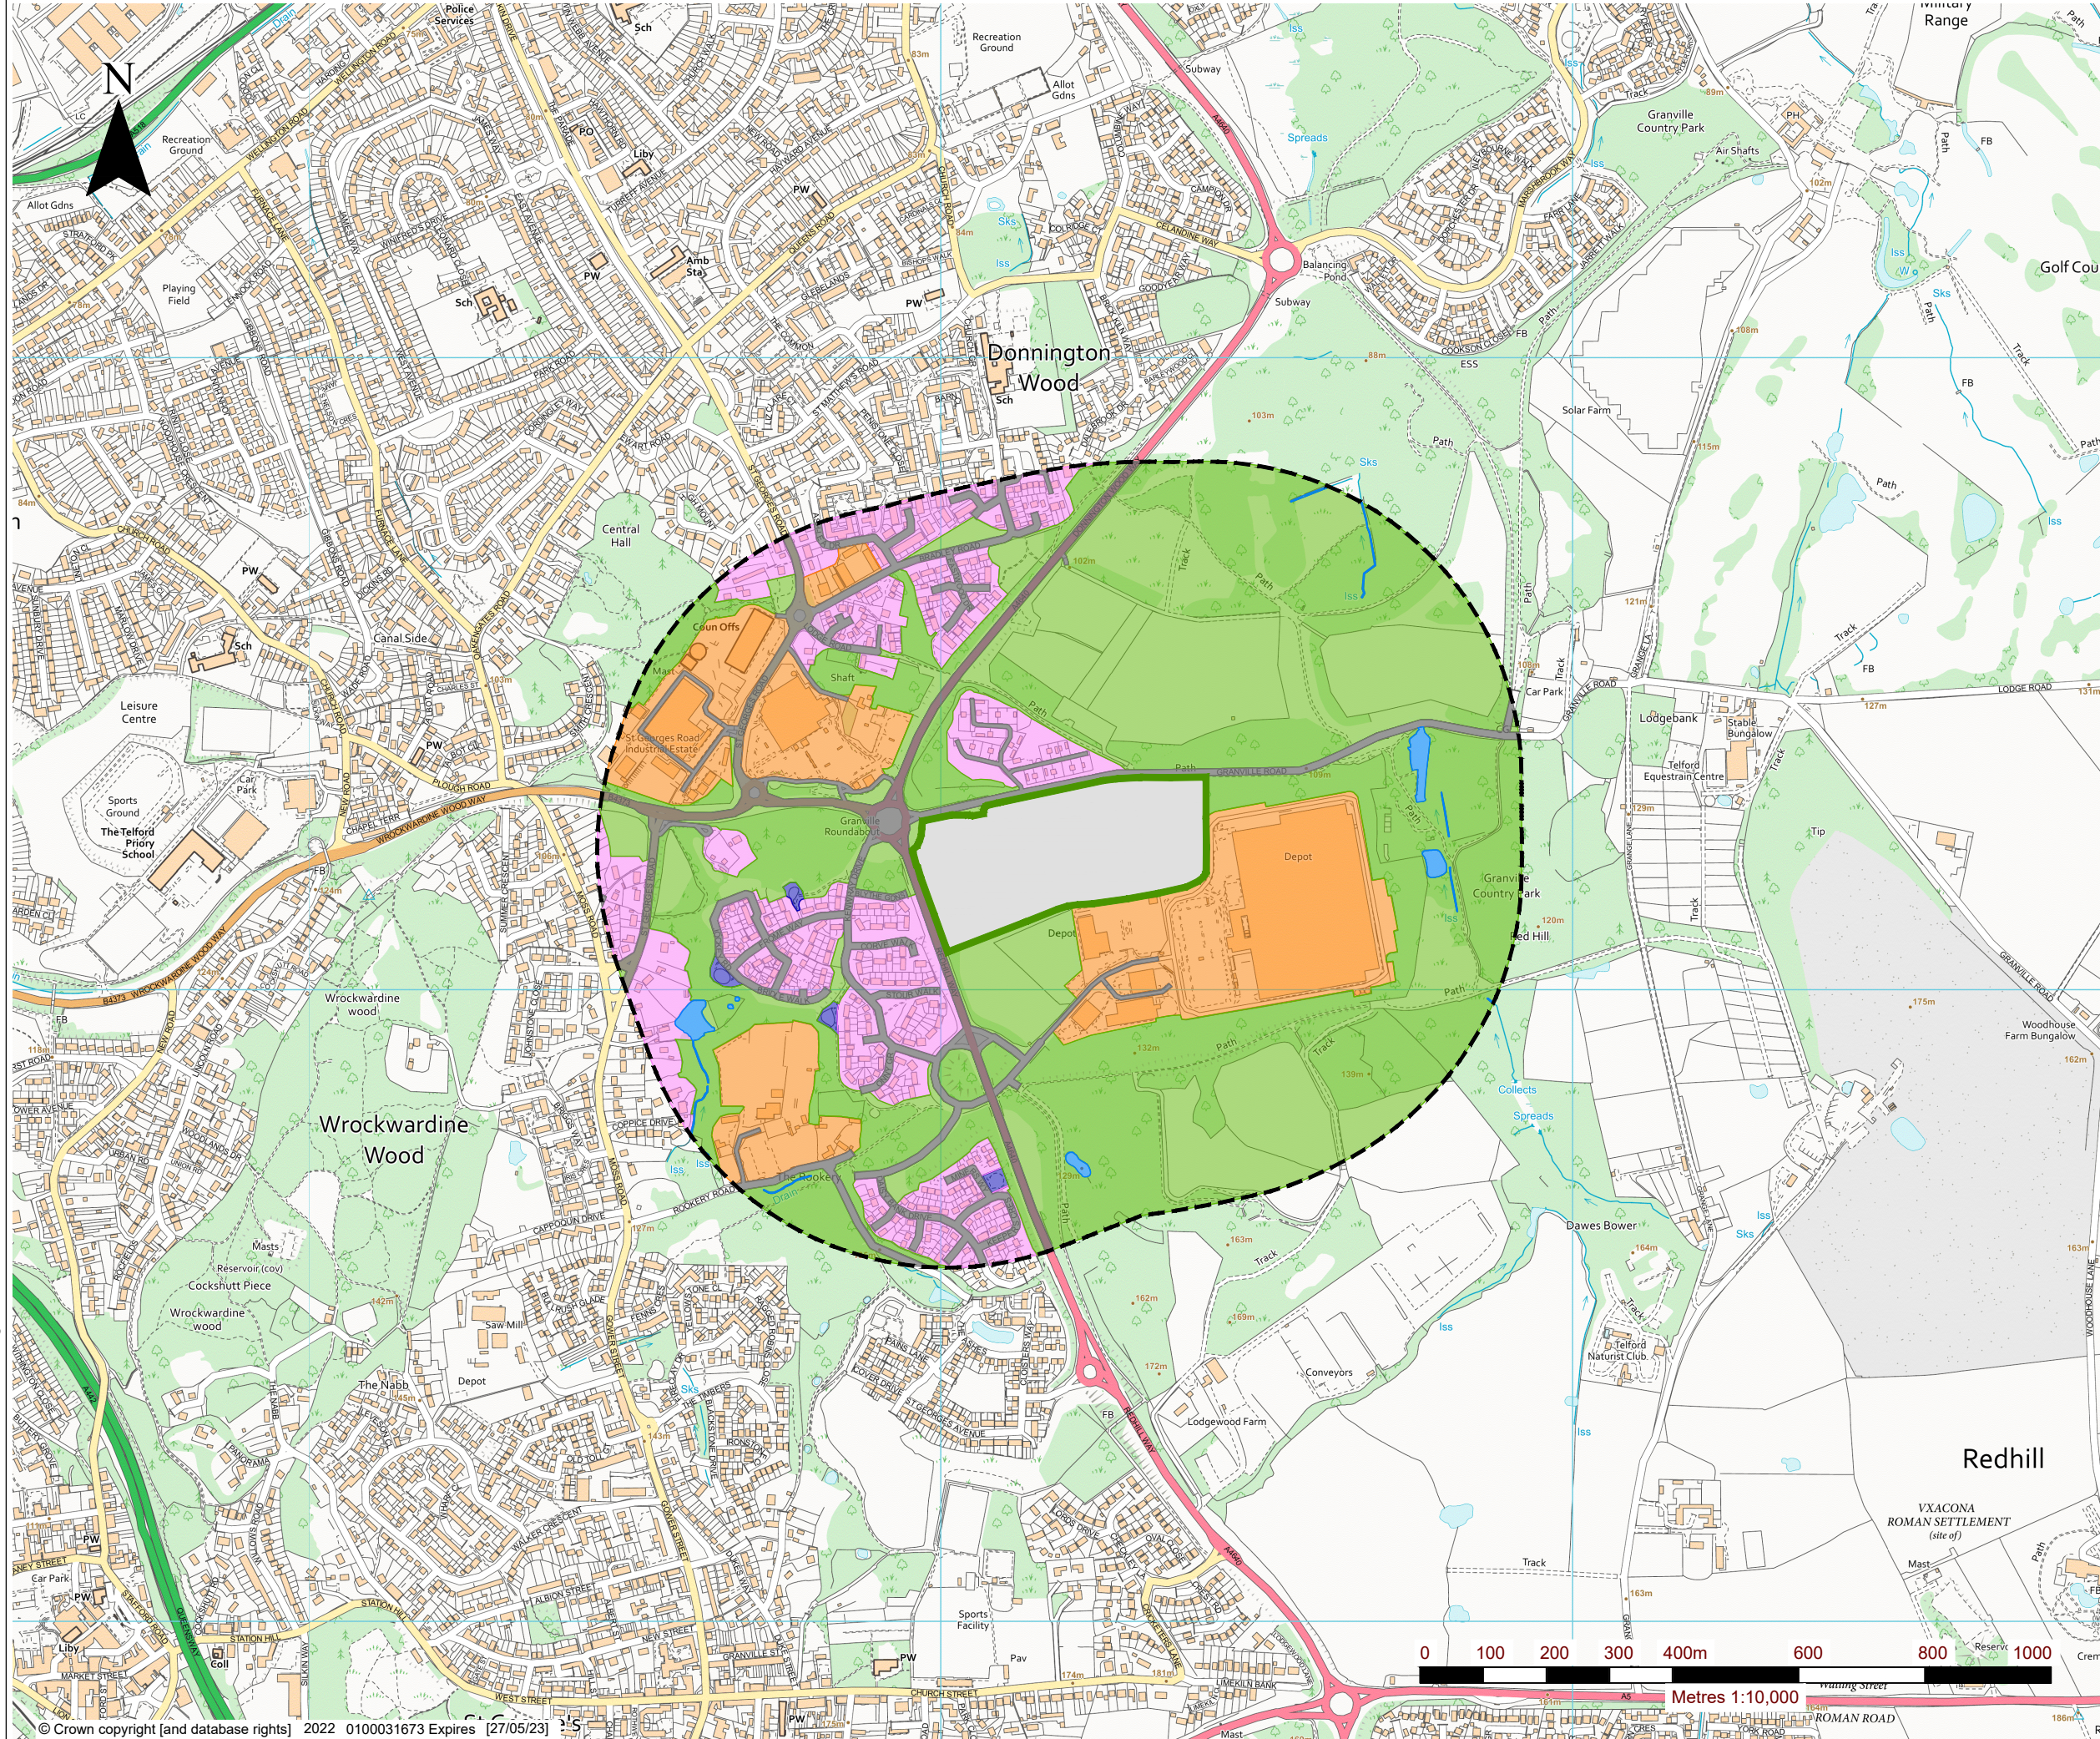

LEGEND

	ENVIRONMENTAL PERMIT BOUNDARY
	500m BOUNDARY OFFSET
	COMMERCIAL / INDUSTRIAL
	RESIDENTIAL
	LOCAL ROAD NETWORK
	OPEN WATER / DITCHES
	WOODLAND / OPEN GROUND / AGRICULTURAL
	RECREATIONAL





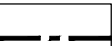



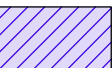
SLR
 8TH FLOOR, QUAY WEST
 MEDIACITYUK
 TRAFFORD WHARF ROAD
 MANCHESTER
 M17 1HH, UK
 T: +44 (0)161 872 7564
 www.slrconsulting.com

TELFORD PLANT
ENVIRONMENTAL PERMIT
VARIATION APPLICATION
LOCAL RECEPTORS
DRAWING 002

Scale: 1:10,000 @ A3 Date: MAY 2022

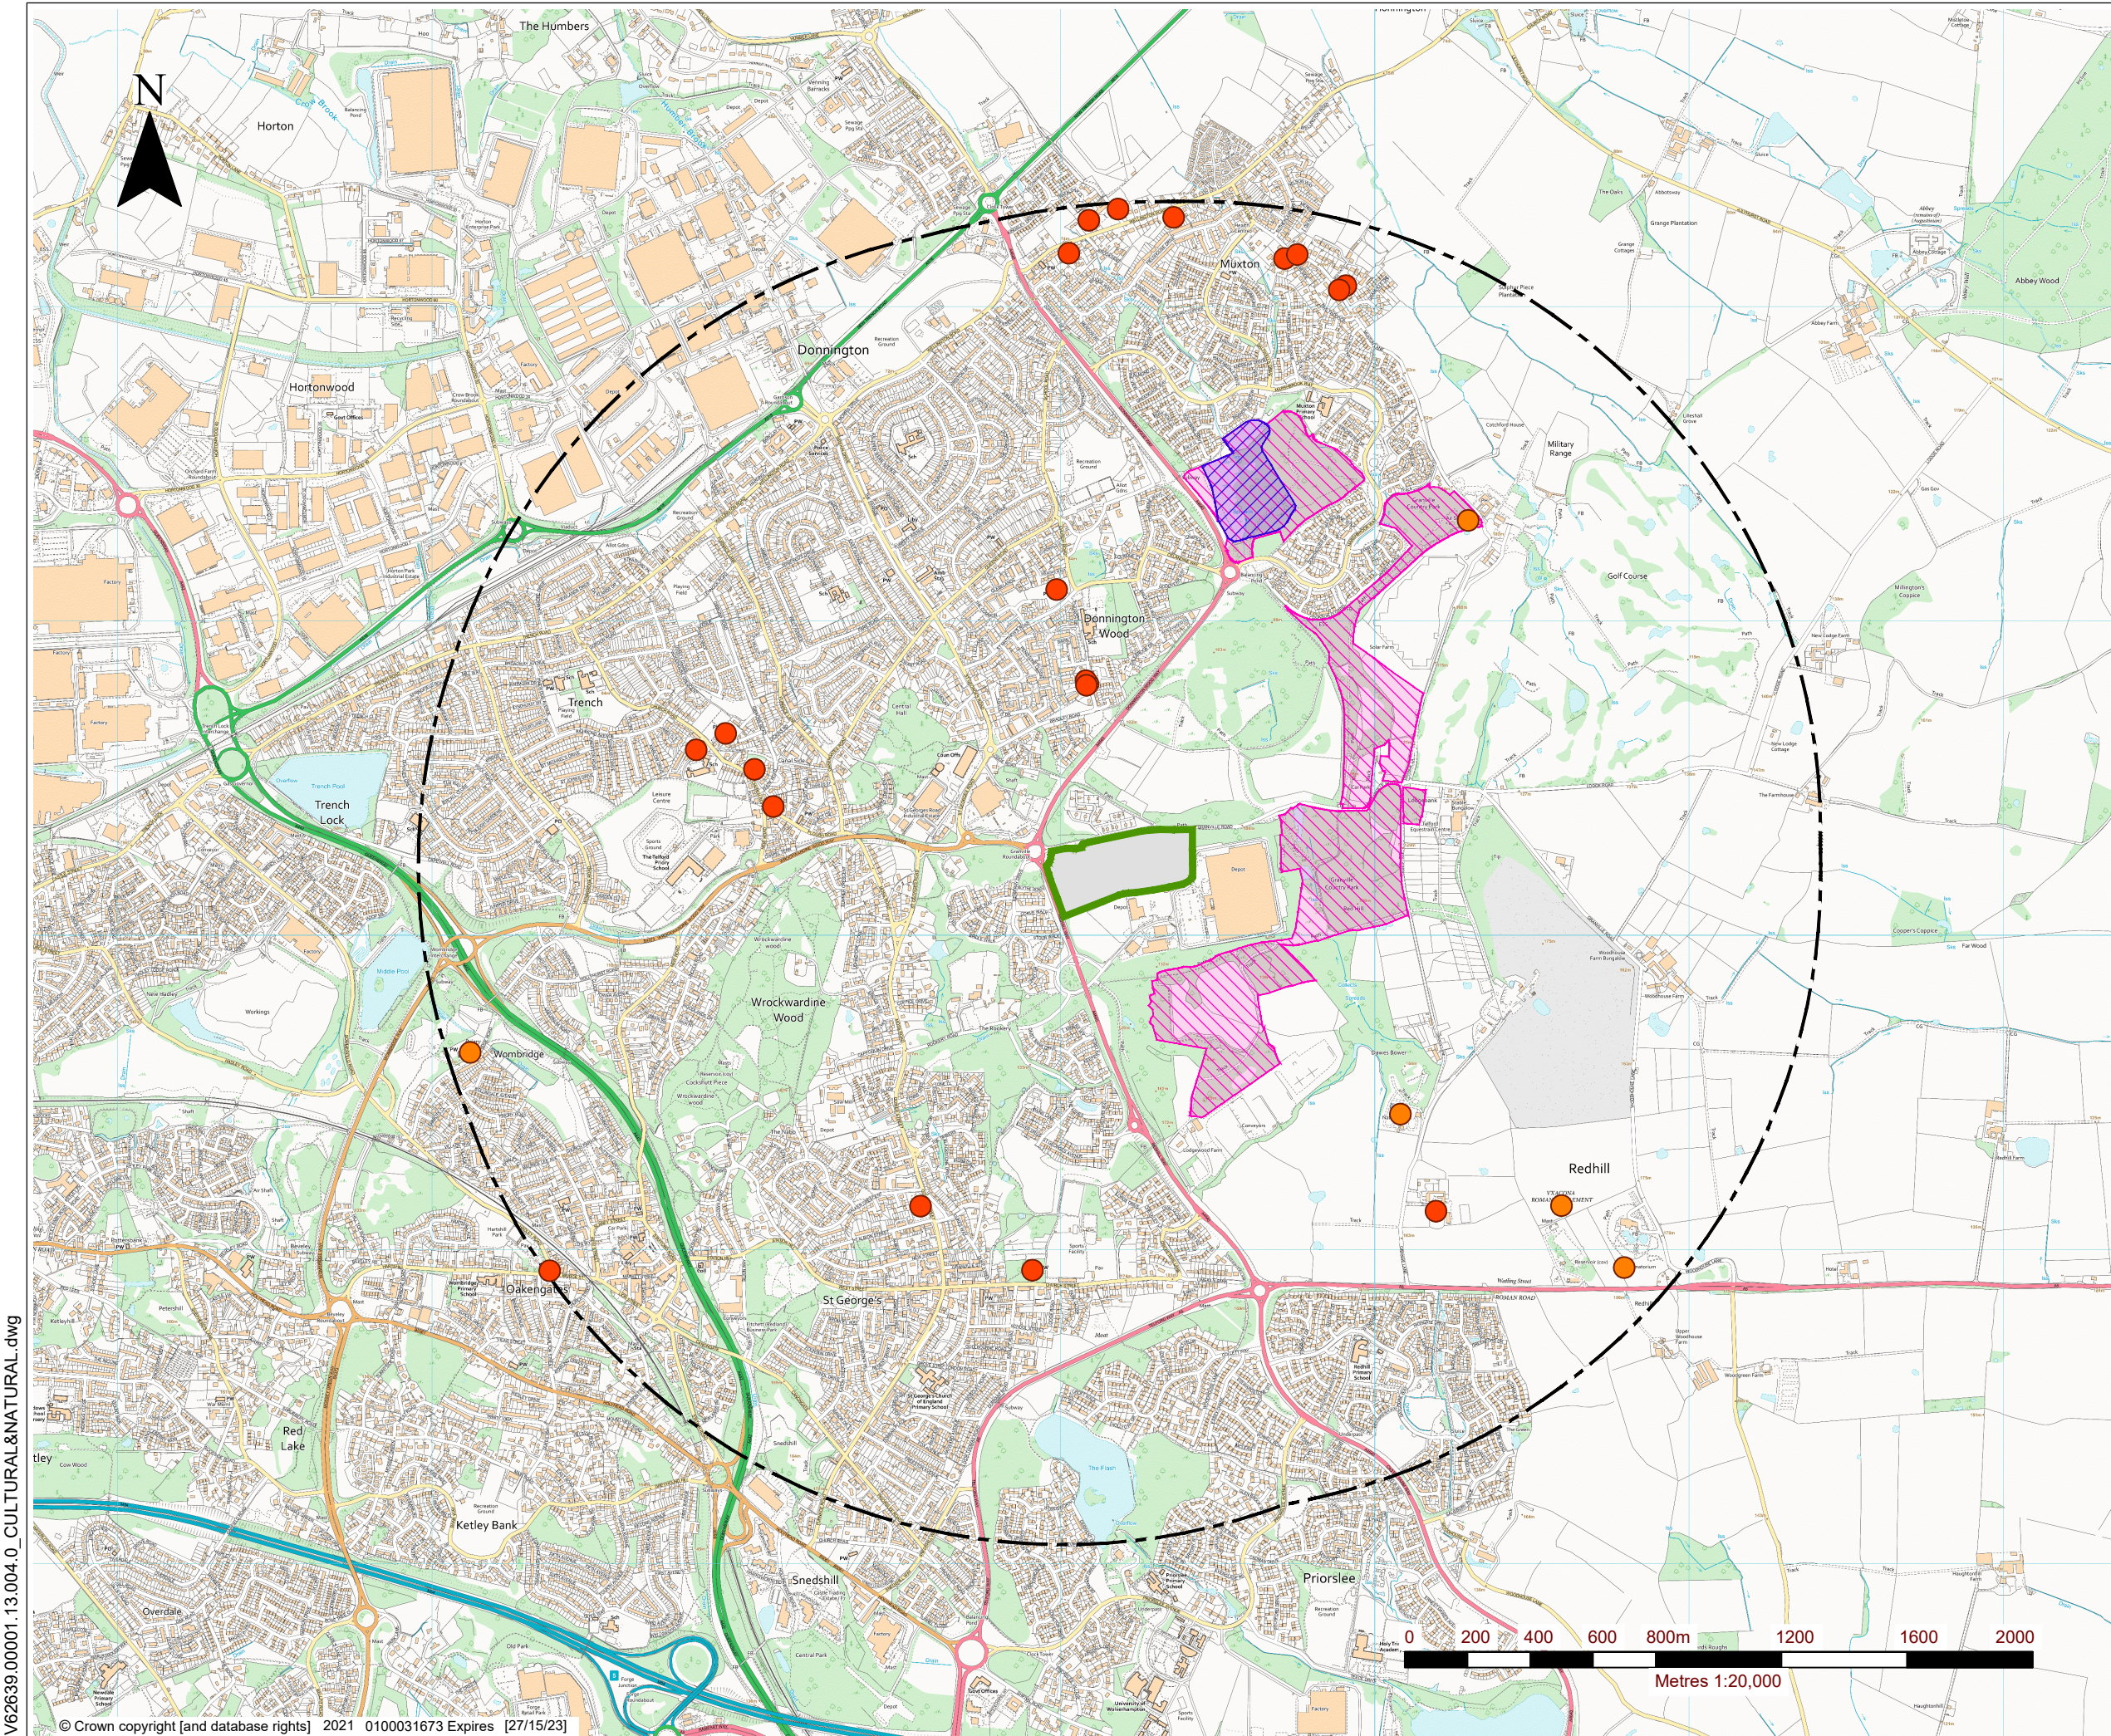V62639.00001.13.003.0_LOCAL_RECEPTORS.dwg



- LEGEND**
-  ENVIRONMENTAL PERMIT BOUNDARY
 -  500m BOUNDARY OFFSET
 -  SCHEDULED MONUMENT
 -  LISTED BUILDING
 -  LOCAL NATURE RESERVE (LNR)
 -  SITE OF SPECIAL SCIENTIFIC INTEREST (SSSI)



SLR 

8TH FLOOR, QUAY WEST
 MEDIACITYUK
 TRAFFORD WHARF ROAD
 MANCHESTER
 M17 1HH, UK
 T: +44 (0)161 872 7564
 www.slrconsulting.com

TELFORD PLANT
 ENVIRONMENTAL PERMIT
 VARIATION APPLICATION
 NATURAL AND CULTURAL
 HERITAGE
DRAWING 003

Scale 1:20,000 @ A3 Date MAY 2022

V62639.00001.13.004.0_CULTURAL&NATURAL.dwg

© Crown copyright [and database rights] 2021 0100031673 Expires [27/15/23]

© This drawing and its content are the copyright of SLR Consulting Ltd and may not be reproduced or amended except by prior written permission. SLR Consulting Ltd accepts no liability for any amendments made by other persons.