

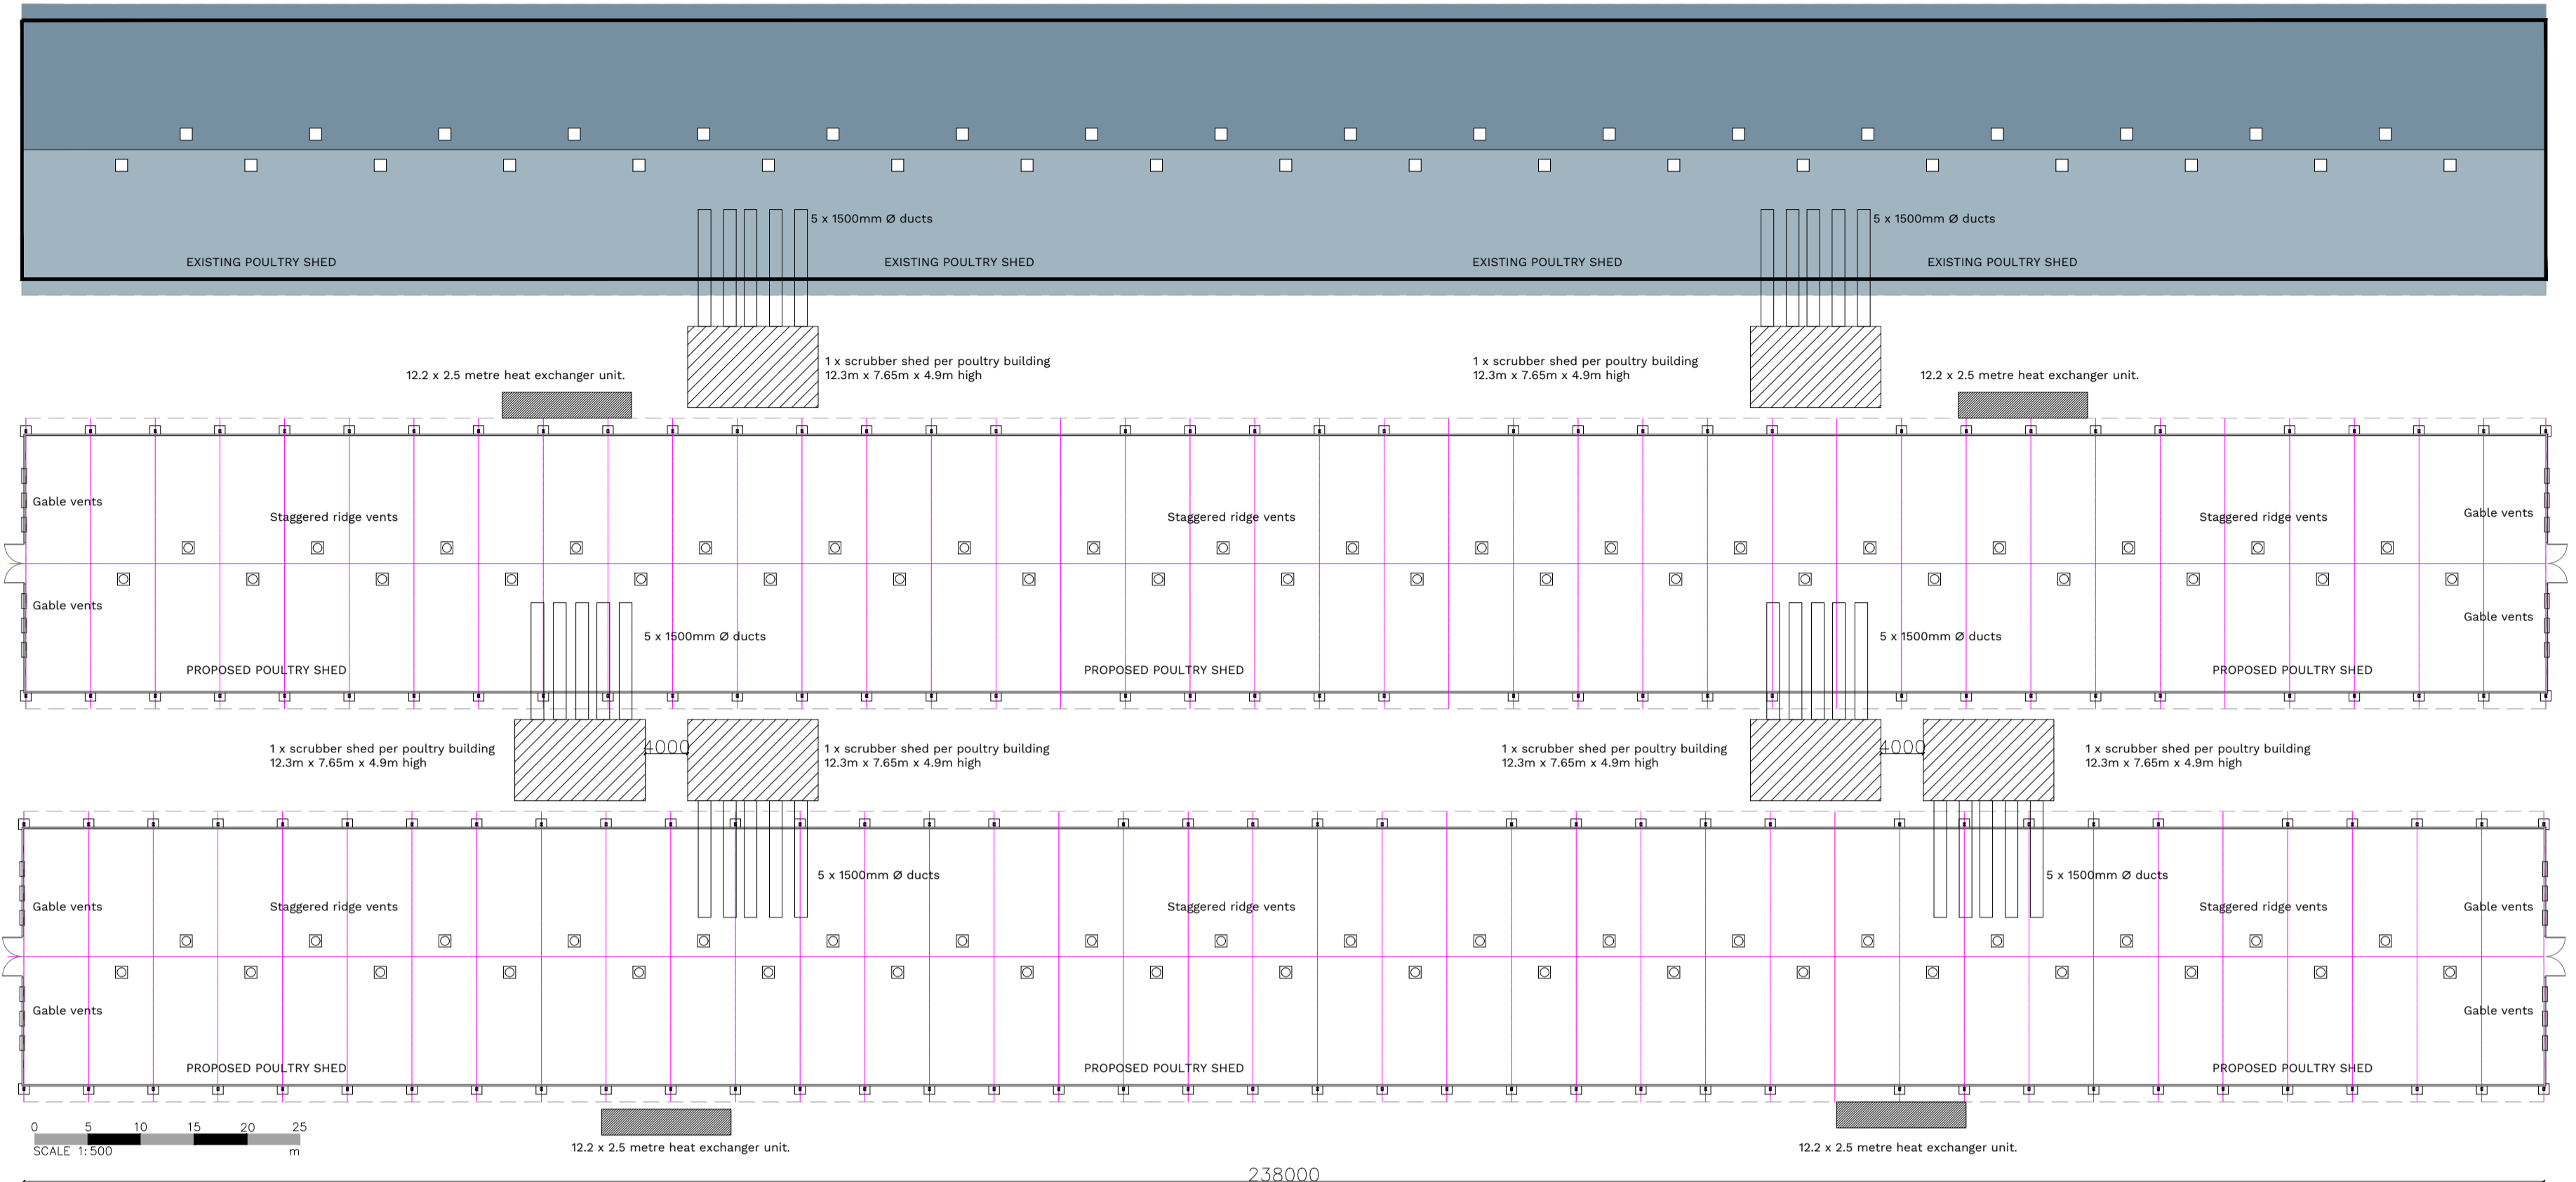
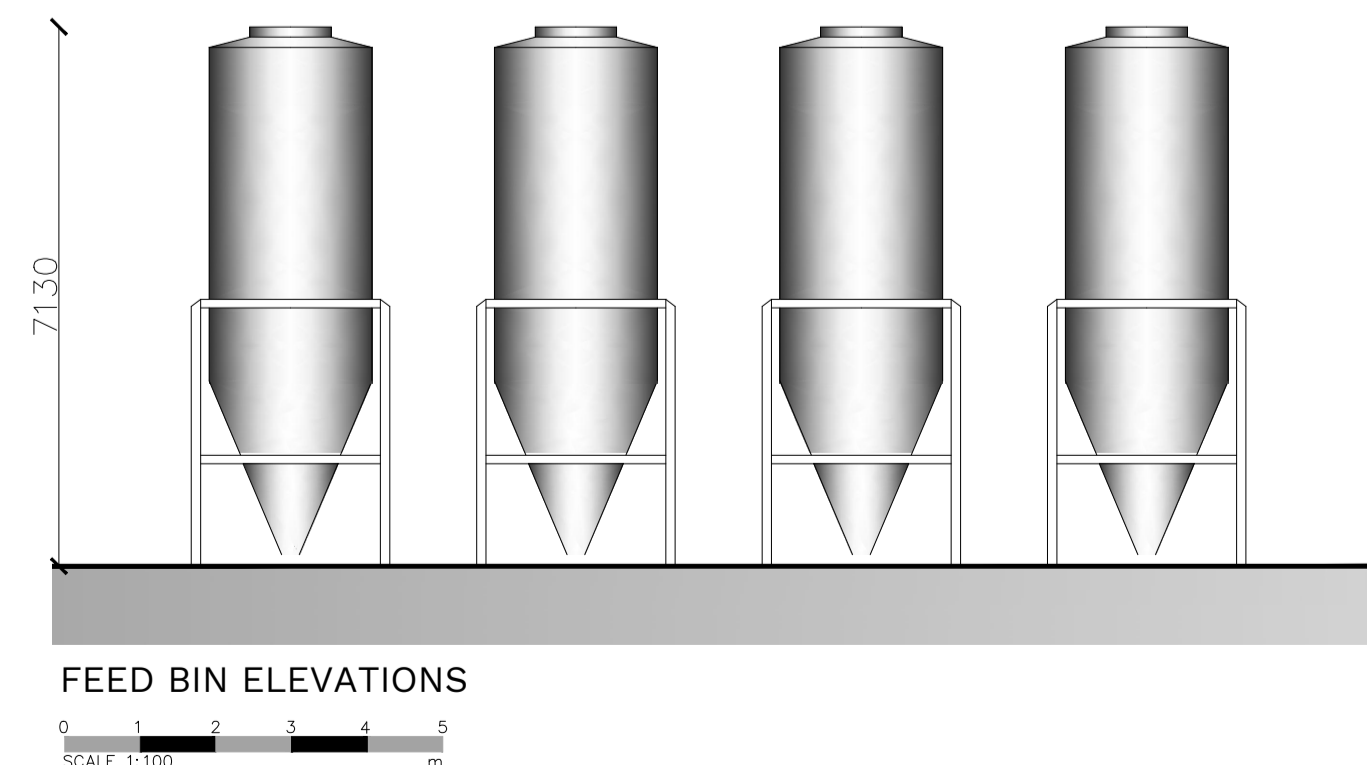


DO NOT SCALE THIS DOCUMENT - USE FIGURED DIMENSIONS ONLY
 ALL DIMENSIONS MUST BE CHECKED ON SITE PRIOR TO COMMENCEMENT OF ANY RELATED WORKS.
 THIS DOCUMENT IS COPYRIGHT OF THE ORIGINATOR, IT MUST NOT BE ALTERED, REPRODUCED OR DISTRIBUTED WITHOUT PRIOR CONSENT.
 THIS DOCUMENT MUST BE READ IN CONJUNCTION WITH ALL SUPPORTING DOCUMENTS PRODUCED BY THE ORIGINATOR AND OTHER PROJECT DISCIPLINES.
 OS MAPPING OBTAINED FROM PROMAP LICENCE No. 100022432 REPRODUCED BY BERRYS UNDER OS LICENCE No. 100003669
 DISCLAIMER NOTES:

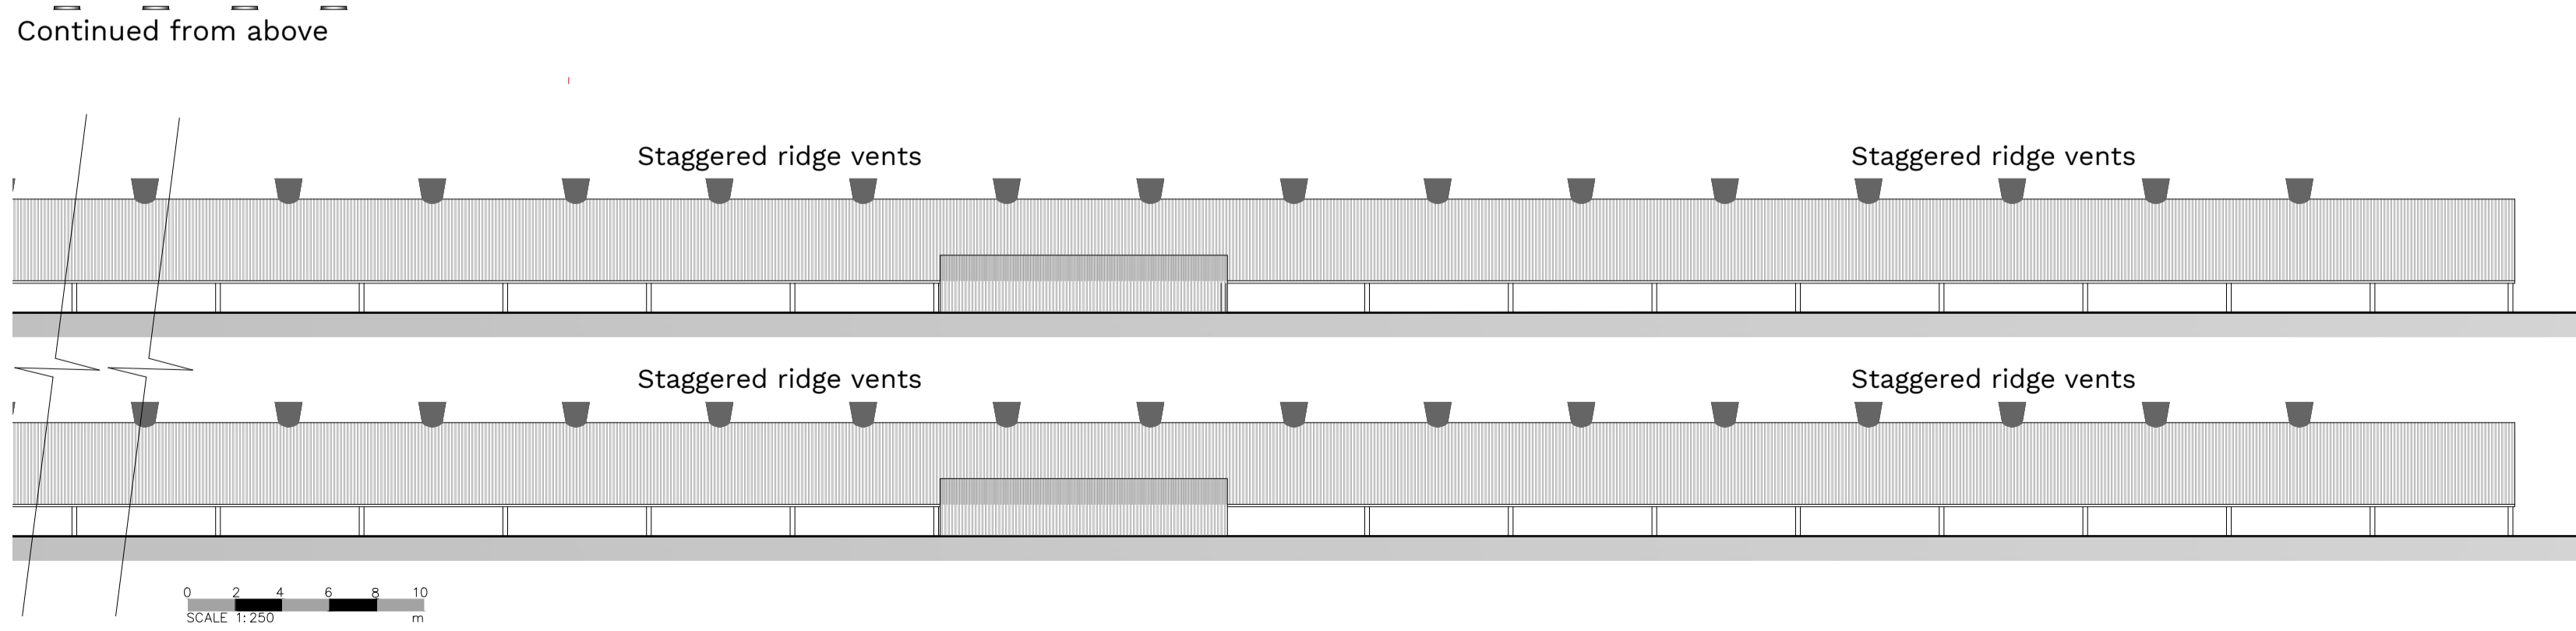

PROPOSED GENERAL ARRANGEMENT PLAN - 238 METRES X 25 METRES PER UNIT - TO MATCH EXISTING.
 Scale 1:500 @ A1

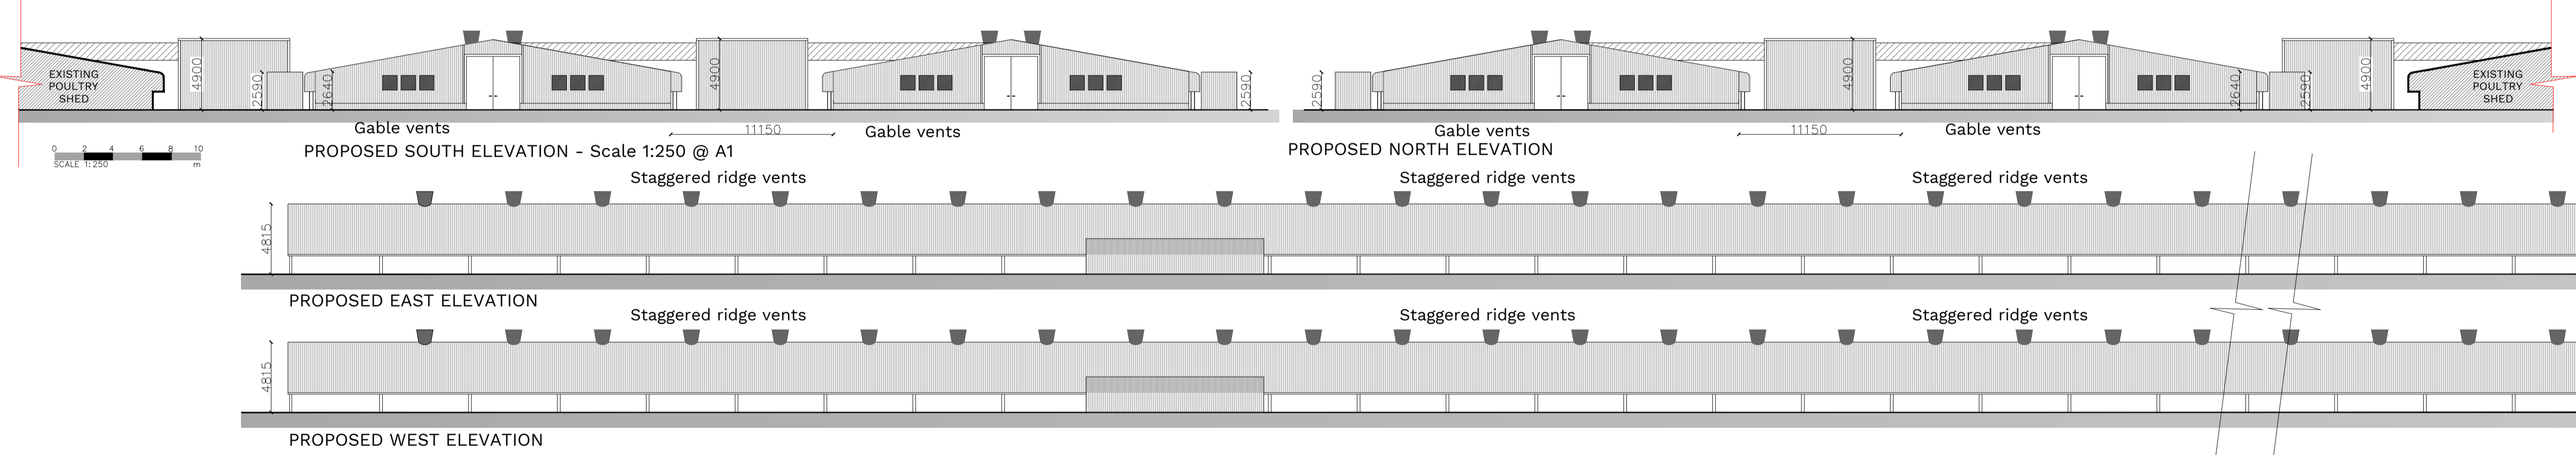

SCALE BAR & NORTH POINT:



BEECH HOUSE
 SHREWSBURY BUSINESS PARK
 SHREWSBURY
 SHROPSHIRE
 SY2 6FG
 TEL: 01743 271697
 shrewsbury@berrys.uk.com
 www.berrys.uk.com

ORIGINATING OFFICE:

REV	DESCRIPTION	DATE	BY	CHKD
A	Additional buildings added	25.4.20		
B	Client adjustments	18.5.20		
C	Client adjustments	26.5.20		
D	Client adjustments	14.7.22		
E	Client adjustments	10.01.23		



STATUS:	PLANNING		
CLIENT:	K Wilson		
PROJECT:	Hollins Lane Poultry Farm		
DRAWING:	Proposed Plans & Elevations		
SCALE @ A1:	DRAWN BY:	CHKD BY:	DATE:
AS	AW	NW	10.01.23
DRAWING No:	REVISION:		
SA22638 -BRY- 00 -PL - A - 03	_ E		