

Emissions Ref	Emissions Points	Assets Ref	Assets	X	Y
A01	Whessoe Valve 1	1	Anaerobic Digester 1	602163	143350
A02	Whessoe Valve 2	2	Anaerobic Digester 2	602129	143344
A03	Whessoe Valve 3	3	Anaerobic Digester 3	602146	143332
A04	Whessoe Valve 4	4	Anaerobic Digester 4	602137	143368
A05	Flare	5	Flare	602208	143438
A06	Whessoe Valve 5	6	Gas Holder	602183	143377
A07	Odour Control Unit	7	Odour Control Unit	602055	143375
A08	CHP unit	8	CHP unit	602145	143393
A09	Boiler 1	9	Boiler 1	602126	143408
A10	Boiler 2	10	Boiler 2	602126	143412
A11	Cess Reception OCU	11	Cess Reception OCU	601802	143481
A12	Post Screened Sludge Tank 1 PRV	12	Post Screened Sludge Tank 1	602107	143465
A13	Post Screened Sludge Tank 2 PRV	13	Post Screened Sludge Tank 2	602121	143457
A14	Post Digested Sludge Tank 1 PRV	14	Post Digested Sludge Tank 1	602147	143436
A15	Post Digested Sludge Tank 2 PRV	15	Post Digested Sludge Tank 2	602161	143426
W1	Inlet Works			601988	143291


Title
Ashford STC


Site Layout Plan

Page 1

Mott MacDonald House
8-10 Sydenham Road
Croydon
T +44 (0)20 8774 2000
W mottmac.com

Date	Drawn	Checked	Approved	Scale at A4	Drawing Number	Status	Rev
05/12/2024	D Evans	A Manns	A Manns	1:5,000	790101_MSD_SiteLayoutPlan_ASH_v3	INF	04

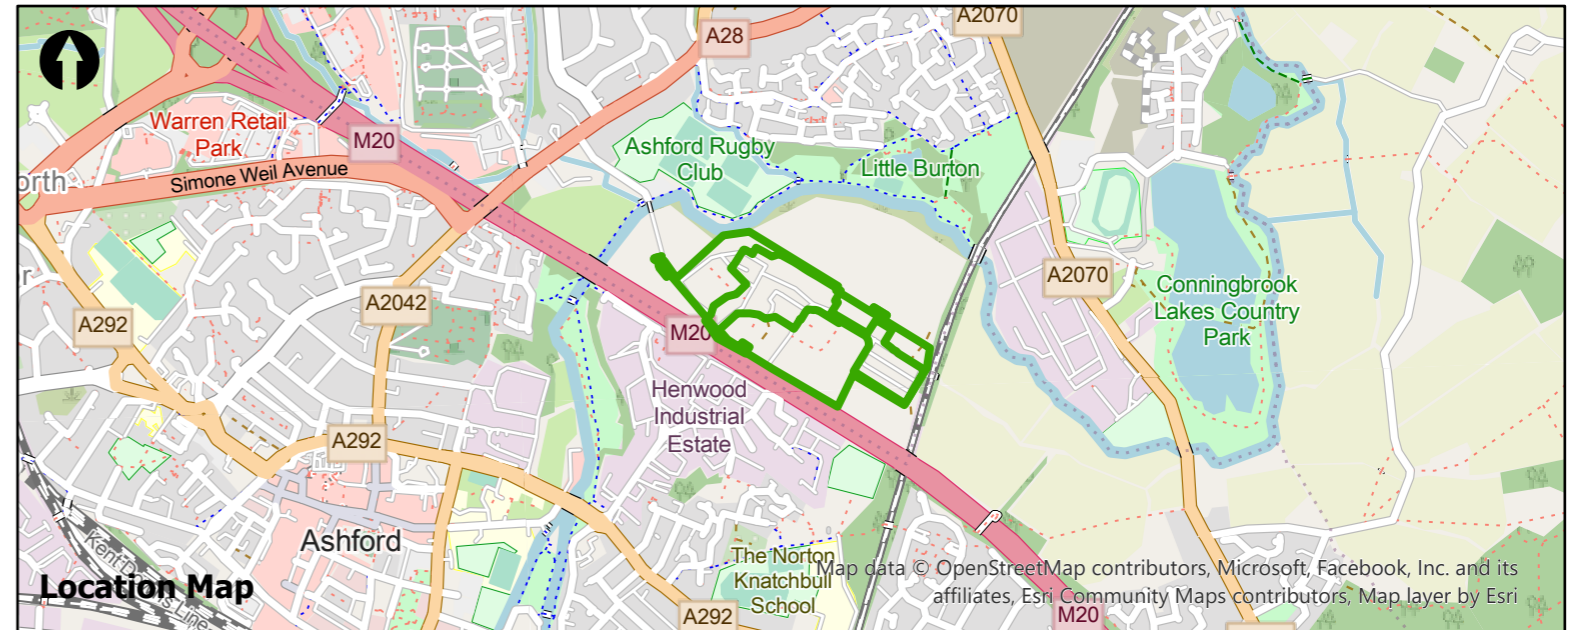

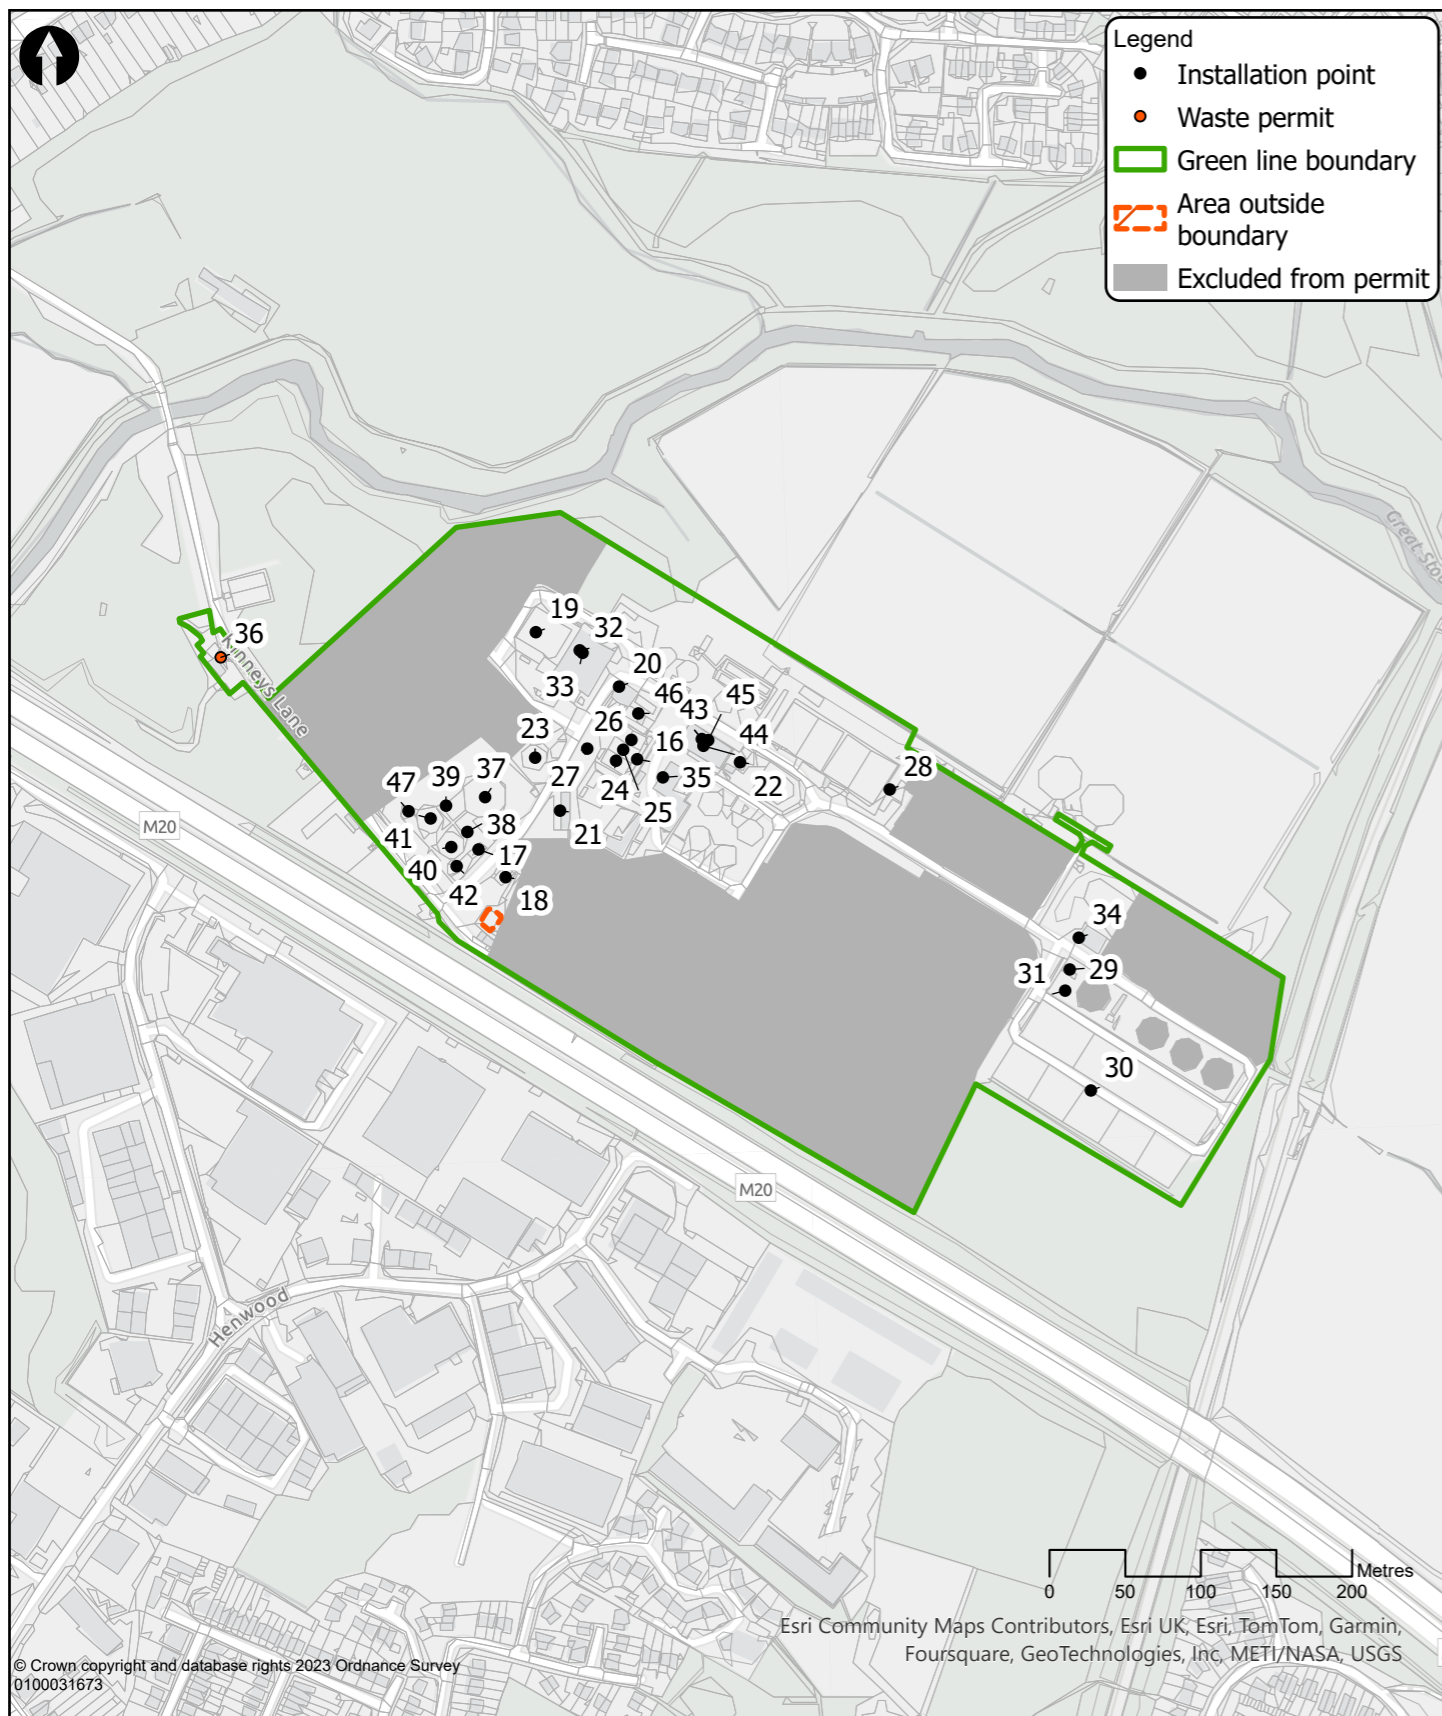

Emissions Ref	Emissions Points	Assets Ref	Assets	X	Y
		16	WEEE, General waste bins and scrap metal skip	602088	143398
		17	Caustic storage	601983	143338
		18	Primary ferric dosing and storage	602001	143320
		19	Cake Bay 10	602021	143482
		20	Broomfield Cake reception	602076	143446
		21	Weatherlees Cake reception	602037	143364
		22	Thickened Sludge Storage Tank 1	602156	143396
		23	Thickened Sludge Storage Tank 2	602021	143399
		24	Sludge reception tank 1	602074	143397
		25	Sludge reception tank 2	602079	143404
		26	Sludge reception tank 3	602084	143411
		27	Sludge reception tanker point	602055	143405
		28	Gas/oil tanks	602255	143378
		29	Secondary ferric dosing and storage	602374	143259
		30	Cake storage bays 1-6	602388	143179
		31	Gas oil tanks	602371	143245
		32	Sludge dewatering centrifuge building	602050	143470
		33	Poly Storage and make up	602052	143468
		34	BTU waste skips area	602380	143280
		35	Gas oil	602105	143386
		36	Cess reception tanker point	601813	143465
		37	Liquor Balance Tank	601987	143373
		38	Anoxic Tanks 1	601976	143350
		39	Anoxic Tanks 2	601962	143367
		40	Amtreat Reactors 1	601965	143340
		41	Amtreat Reactors 2	601951	143359
		42	Final Settlement Tank 2	601969	143327
		43	Belt Thickener 1	602131	143411
		44	Belt Thickener 2	602132	143407
		45	Poly Storage	602135	143411
		46	Cake Blending Tank	602089	143428
		47	Final Settlement Tank 1	601937	143364

Title
Ashford STC


Site Layout Plan


Page 2

MOTT MACDONALD

Mott MacDonald House
8-10 Sydenham Road
Croydon
T +44 (0)20 8774 2000
W mottmac.com

Date	Drawn	Checked	Approved	Scale at A4	Drawing Number	Status	Rev
05/12/2024	D Evans	A Manns	A Manns	1:5,000	790101_MSD_SiteLayoutPlan_ASH_v3	INF	04

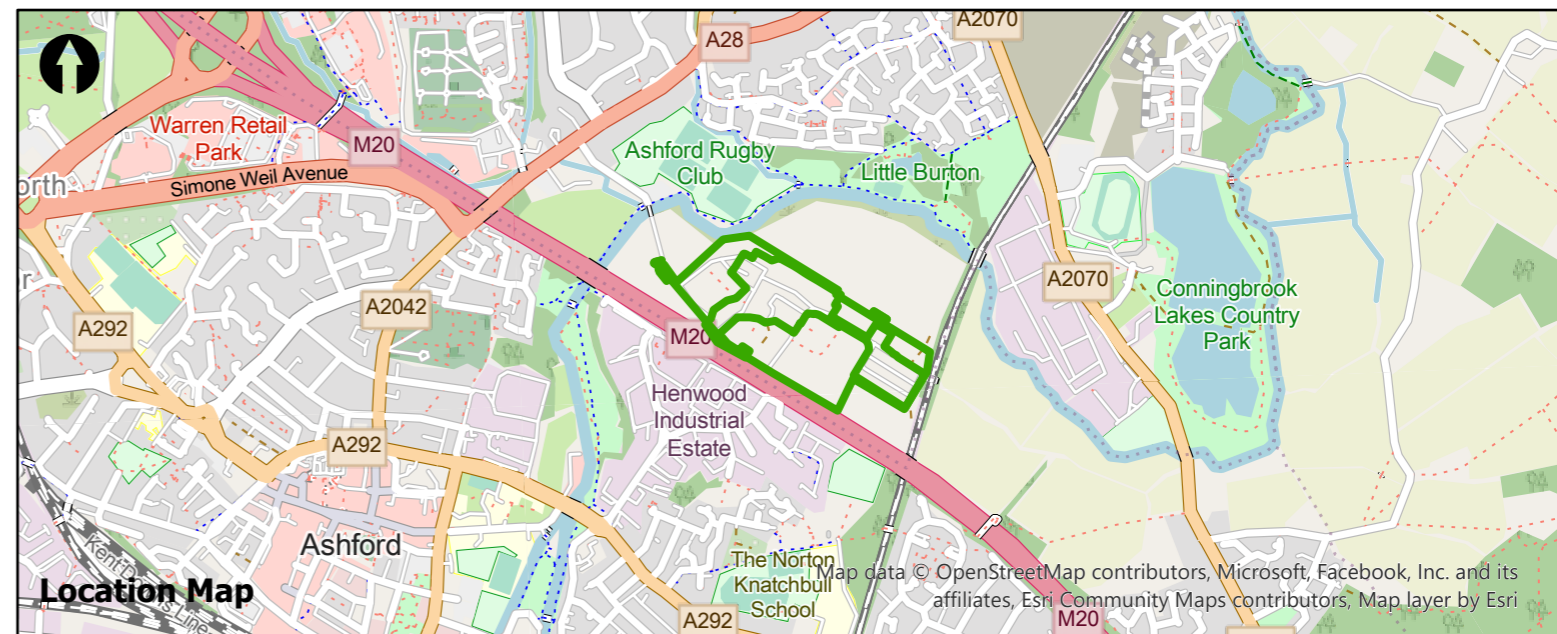

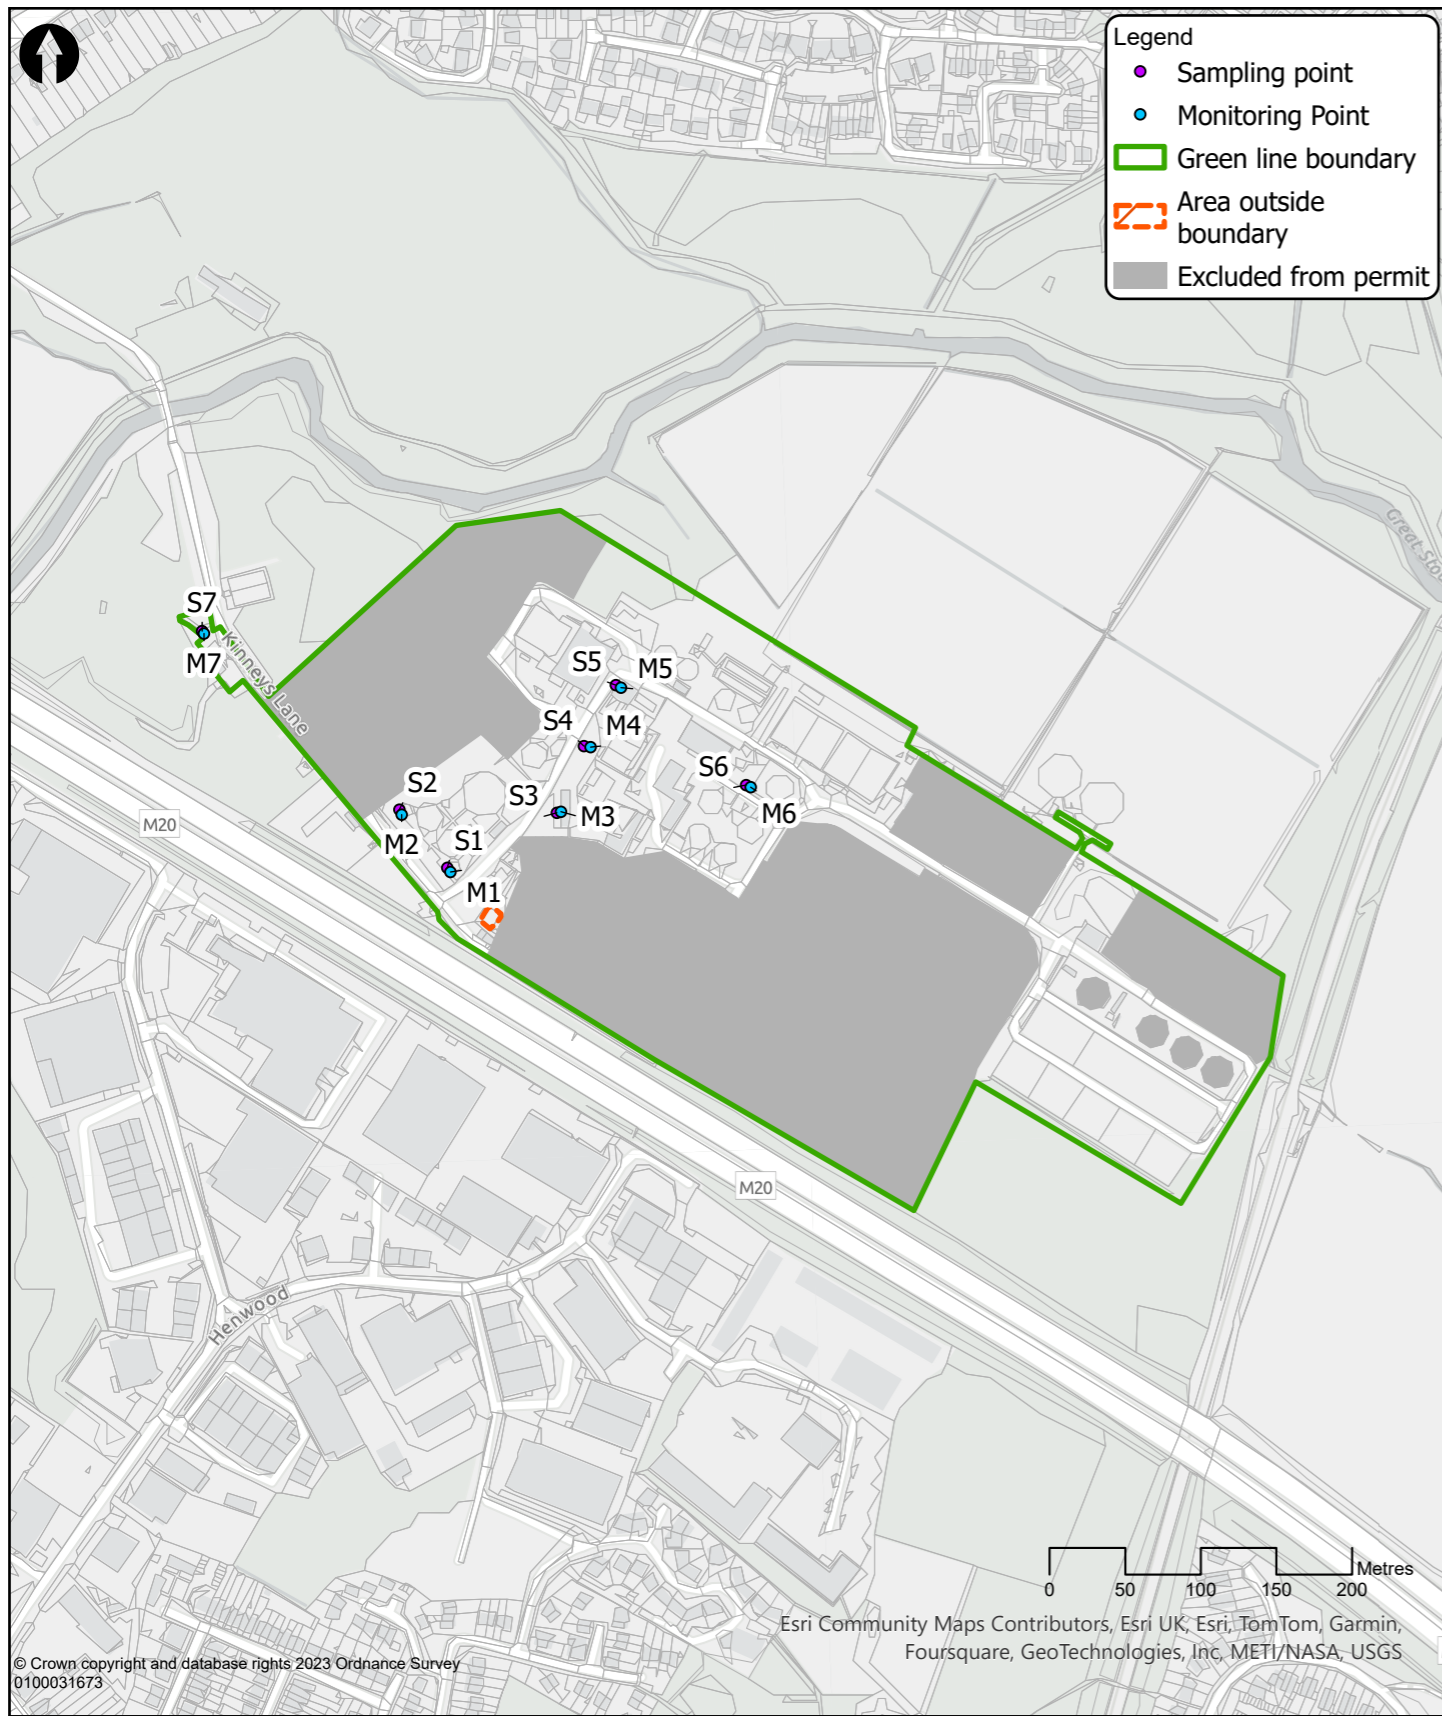

Emissions Ref	Emissions Points	Assets Ref	Assets	X	Y
S1	Final Settlement Tank 1			601962	143325
M1	Final Settlement Tank 1			601965	143322
S2	Final Settlement Tank 2			601931	143363
M2	Final Settlement Tank 2			601932	143360
S3	Cake reception 1			602035	143361
M3	Cake reception 1			602038	143362
S4	Sludge reception			602053	143405
M4	Sludge reception			602057	143405
S5	Cake Reception 2			602074	143446
M5	Cake Reception 2			602077	143444
S6	Gas Condensate			602160	143380
M6	Gas Condensate			602163	143378
S7	Cess Reception			601800	143481
M7	Cess Reception			601802	143480

© Crown copyright and database rights 2023 Ordnance Survey 0100031673

© Mott MacDonald Ltd.
This document is issued for the party which commissioned it and for specific purposes connected with the captioned project only. It should not be relied upon by any other party or used for any other purpose. We accept no responsibility for the consequences of this document being relied upon by any other party, or being used for any other purpose, or containing any error or omission which is due to an error or omission in data supplied to us by other parties.

Title Ashford STC Site Layout Plan Page 3				Mott MacDonald House 8-10 Sydenham Road Croydon T +44 (0)20 8774 2000 W mottmac.com			
Date	Drawn	Checked	Approved	Scale at A4	Drawing Number	Status	Rev
05/12/2024	D Evans	A Manns	A Manns	1:5,000	790101_MSD_SiteLayoutPlan_ASH_v3	INF	04

