


Emissions Ref	Emissions Points	Assets Ref	Assets	X	Y
A01	Whessoe Valves 1	1	Anaerobic Digester 1	576567	109412
A02	Whessoe Valves 2	2	Anaerobic Digester 2	576591	109416
A03	Whessoe Valves 3	3	Anaerobic Digester 3	576609	109420
A04	Whessoe Valves 4	4	Post digestion storage tanks	576543	109402
A05	Whessoe Valves 5	5	Post digestion storage tanks	576532	109400
A06	Whessoe Valves 6	6	Gas Holder	576505	109376
A07	CHP Unit	7	CHP & Emission monitoring point	576615	109398
A08	Odour control unit	8	Odour scrubbers 1 and H2S Monitoring point	576610	109364
A09	Boiler	9	Boiler	576590	109390
A10	Flare stack	10	Flare stack	576641	109401
		12	Cake reception building	576595	109378
		13	Centrifuge	576600	109350
		14	Gravity Belt Thickeners	576548	109377
		15	Cake storage silo & cake collection area	576599	109326
		16	Polymer & chemical storage	576587	109355
		17	Screenings storage	576555	109361
		18	Combined sludge storage tank	576530	109340
		19	Combined sludge storage tank	576543	109330
		20	General waste skip	576550	109340
		21	Lime storage & lime dosing plant	576520	109390
		22	Thickened Sludge Storage Tank	576575	109366
		23	Cake silo	576612	109336
W1	Inlet works (context only)			576539	109377
S1	Centrifuge liquors			576599	109350
M1	Centrifuge liquors			576600	109348
S2	Surface water			576557	109319
M2	Surface water			576556	109318
S3	Northern bund drainage			576543	109394
M3	Northern bund drainage			576541	109394
S4	Southern bund drainage			576560	109319
M4	Southern bund drainage			576561	109319
M5	Gravity belt thickener liquors			576547	109376
S5	Gravity belt thickener liquors			576548	109376
S6	Gas condensate			576511	109383
M6	Gas condensate			576510	109383
S7	Boiler blowdown			576590	109389
M7	Boiler blowdown			576589	109389

AX: Air emissions SX: Sewer emission points MX: Monitoring Points

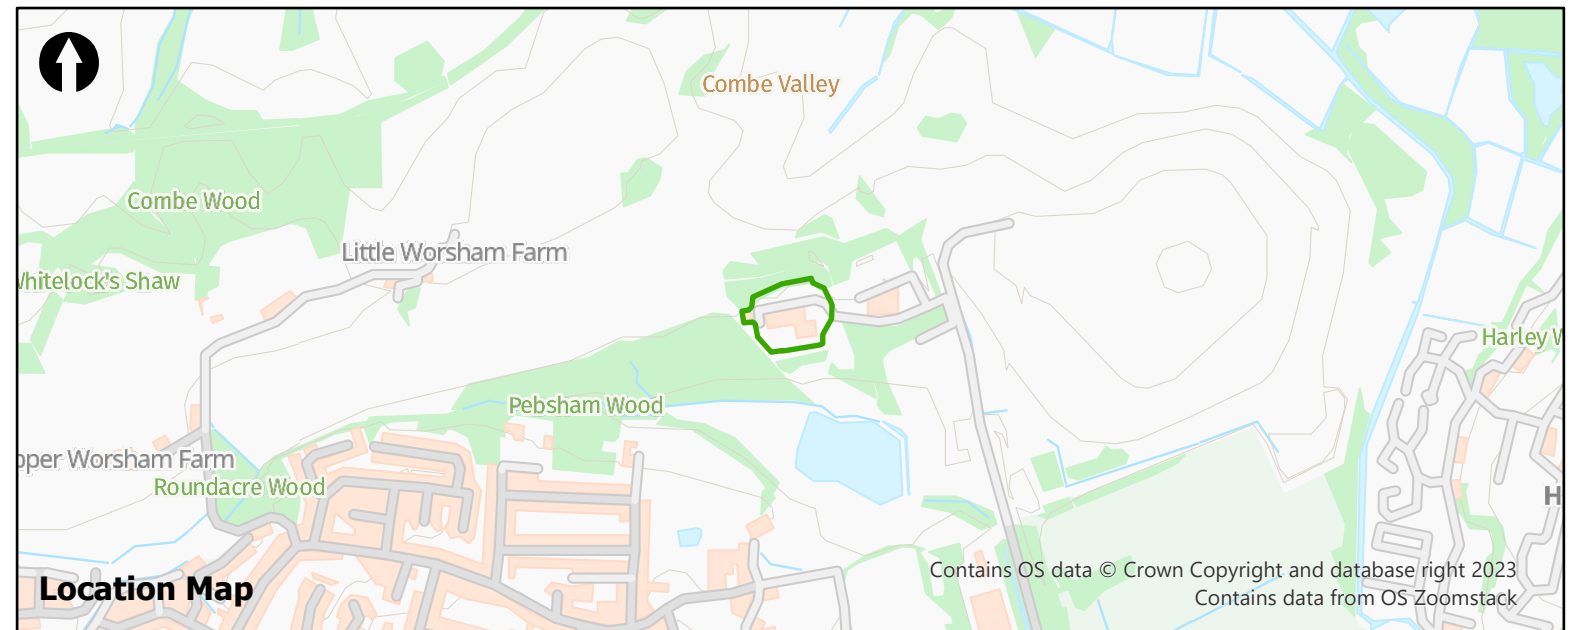

Title Bexhill and Hastings STC Site Layout Plan				Mott MacDonald House 8-10 Sydenham Road Croydon T +44 (0)20 8774 2000 W mottmac.com			
Date	Drawn	Checked	Approved	Scale at A4	Drawing Number	Status	Rev
28/08/24	D Evans	S Stone	A Manns	1:1,000	790101_MSD_SiteLayoutPlan_HAS	INF	07