



**NOTES: GENERAL**

1. DO NOT SCALE FROM THIS DRAWING.
2. THIS DRAWING SHALL BE READ IN CONJUNCTION WITH ALL RELEVANT SCHEME DRAWINGS AND SPECIFICATIONS.
3. CROSS-SECTION DEVELOPED FOR SCHEMATIC PURPOSES. VERTICAL SCALE EXAGGERATED BY 5:1. RESTORATION PROFILE BASED ON DRAWING ST18876-008.
4. BEDROCK UNITS ARE INDICATIVE BASED ON GEOLOGICAL MAPPING AND INVESTIGATIONS.

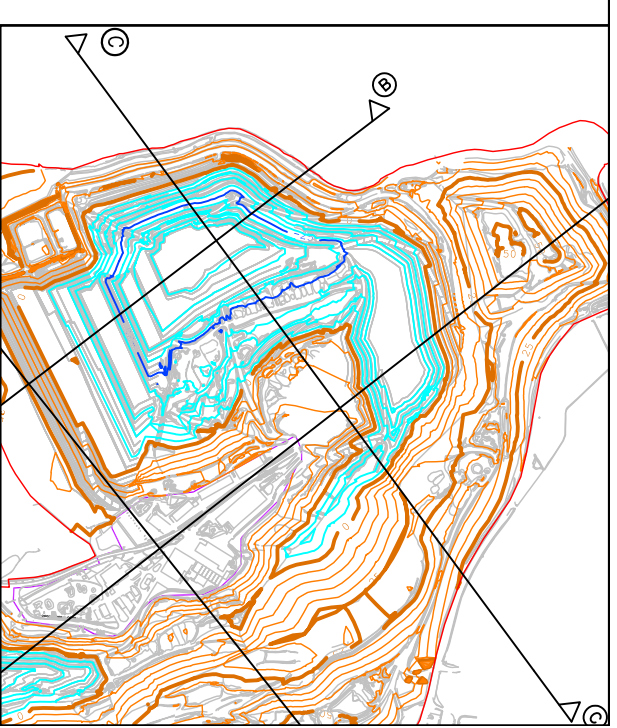

The Dairy Barn, Westpoint Crt, Sidmouth Rd, Exeter EX5 1DJ  
T: 01392 363364  
www.horizon-geo.co.uk

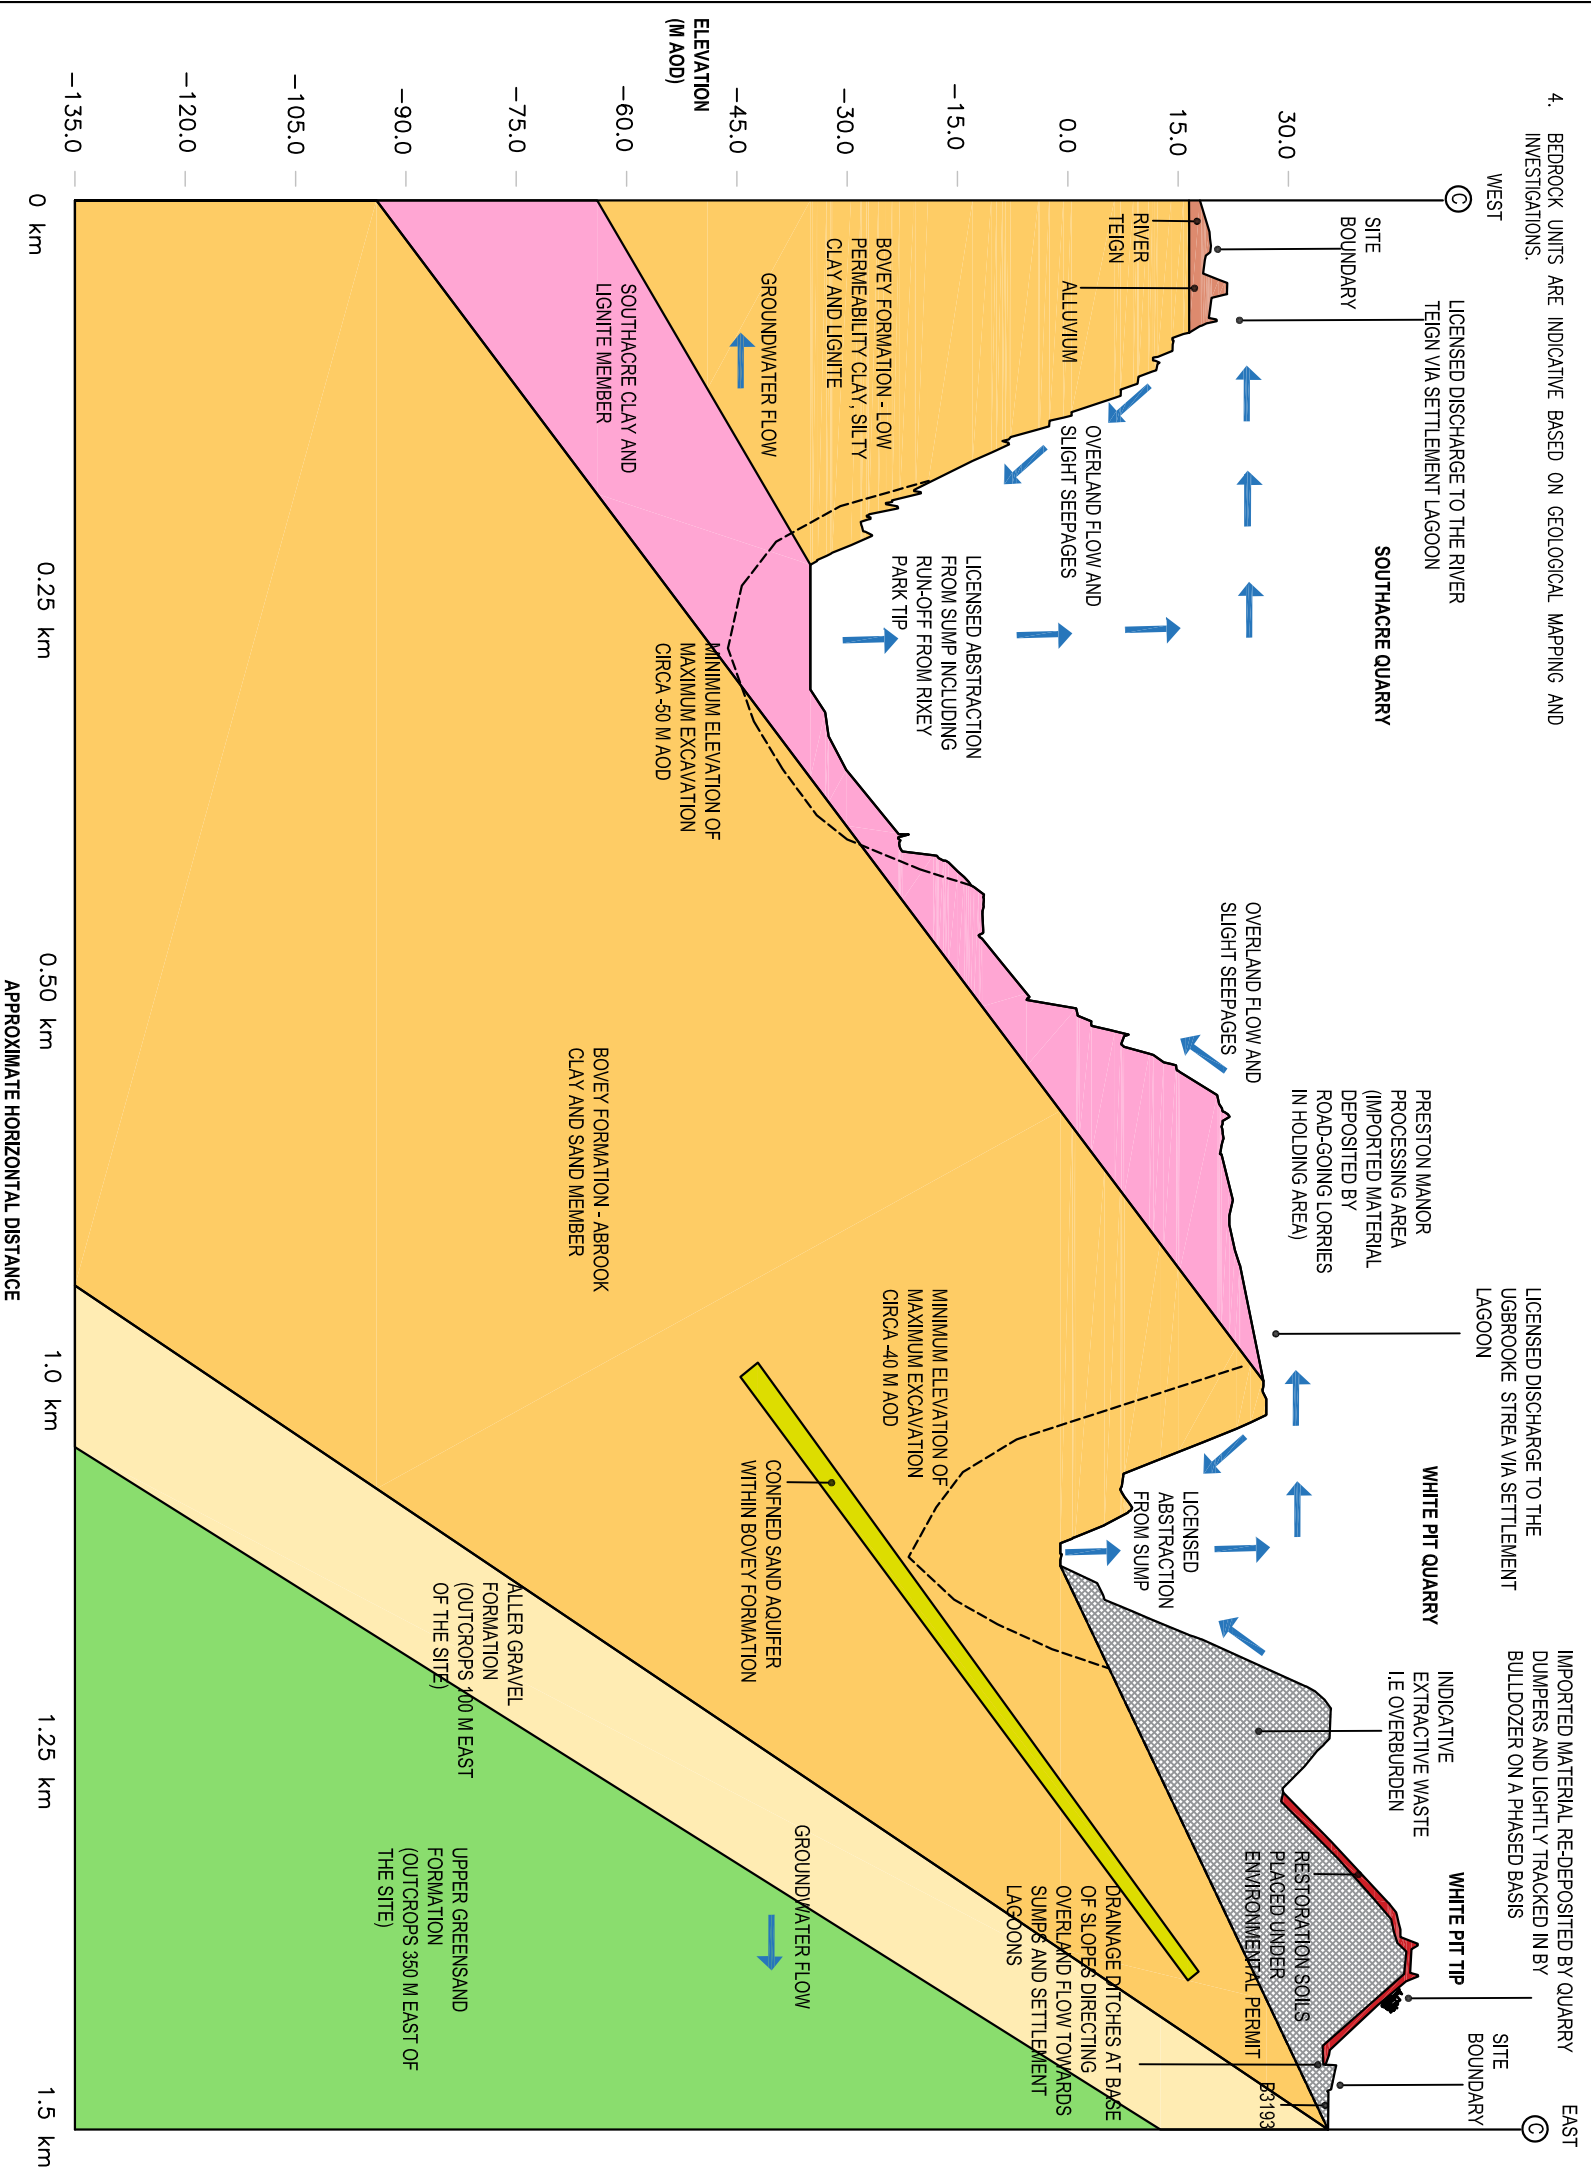

JOB TITLE  
**BOVEY BASIN BALL CLAY WORKINGS  
KINGSTEIGNTON**

DRAWING TITLE  
**CONCEPTUAL SITE MODEL (PROPOSED RESTORATION)**

Rev	Description	Drm	Chk	Date

REVISIONS			
Rev	Description	Drm	Date
Preliminary	Approval	Tender	Const.

DATE	DRAWN	CHECKED	ISSUE CHECKBOX
NOV '24	JH	AL	

DRAWING No. 1205.103 REV . SCALE N.T.S @ A3

© This drawing is the copyright of Horizon Consulting Engineers (Horizon) Limited. It may not be reproduced or amended without the written approval of Horizon.