


NOTES: GENERAL

1. THIS DRAWING SHALL BE READ IN CONJUNCTION WITH ALL RELEVANT SCHEME DRAWINGS AND SPECIFICATIONS.



KEY:
 SITE & PERMIT BOUNDARY

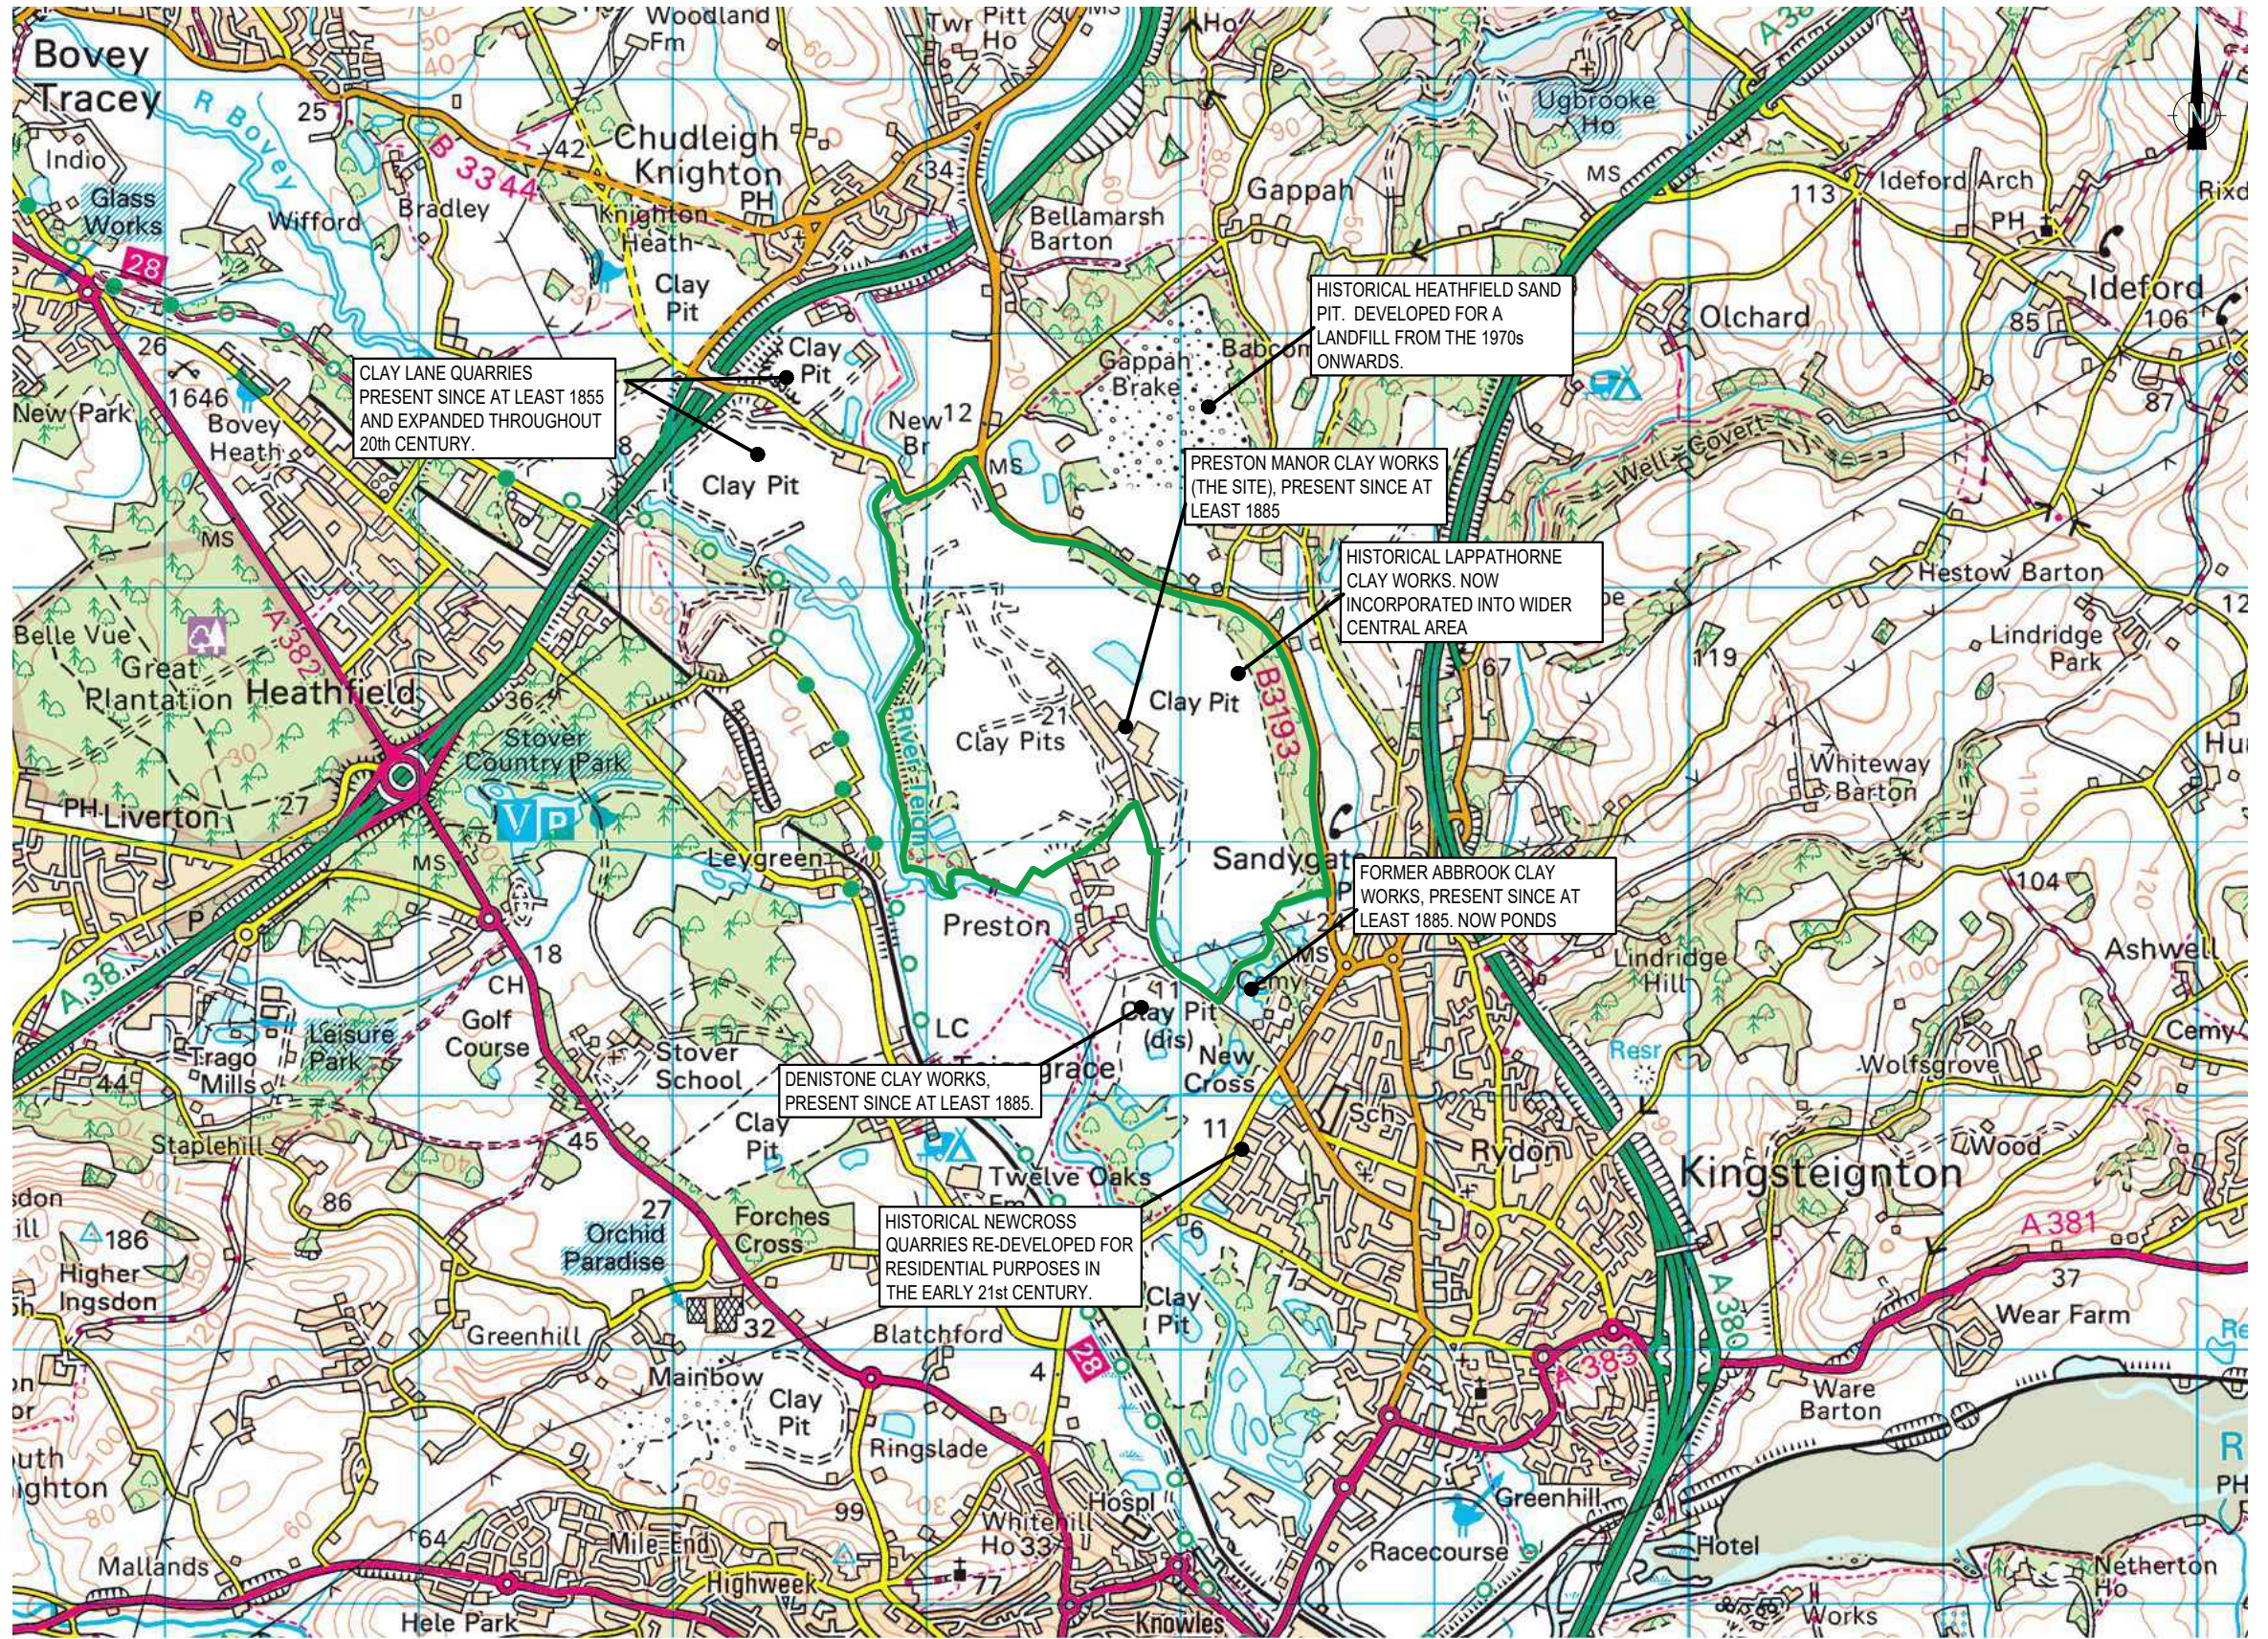

Tresco House, Westpoint Crt, Sidmouth Rd, Exeter EX5 1DJ
 T: 01392 363364 www.horizon-ce.co.uk



JOB TITLE
**BOVEY BASIN BALL CLAY WORKINGS
 KINGSTEIGNTON**

DRAWING TITLE
HISTORICAL FEATURES PLAN

Rev	Description	Drn	Chk	Date
REVISIONS				
Preliminary	Approval	Tender	Const.	
DRAWING STATUS				
DATE	DRAWN	CHECKED		
MAR '25	JH			
DRAWING No.	REV	SCALE		
1205.104		1:5,000 @ A3		

© This drawing is the copyright of Horizon Consulting Engineers (Horizon) Limited. It may not be reproduced or amended without the written approval of Horizon.