


NOTES: GENERAL

1. THIS DRAWING SHALL BE READ IN CONJUNCTION WITH ALL RELEVANT SCHEME DRAWINGS AND SPECIFICATIONS.

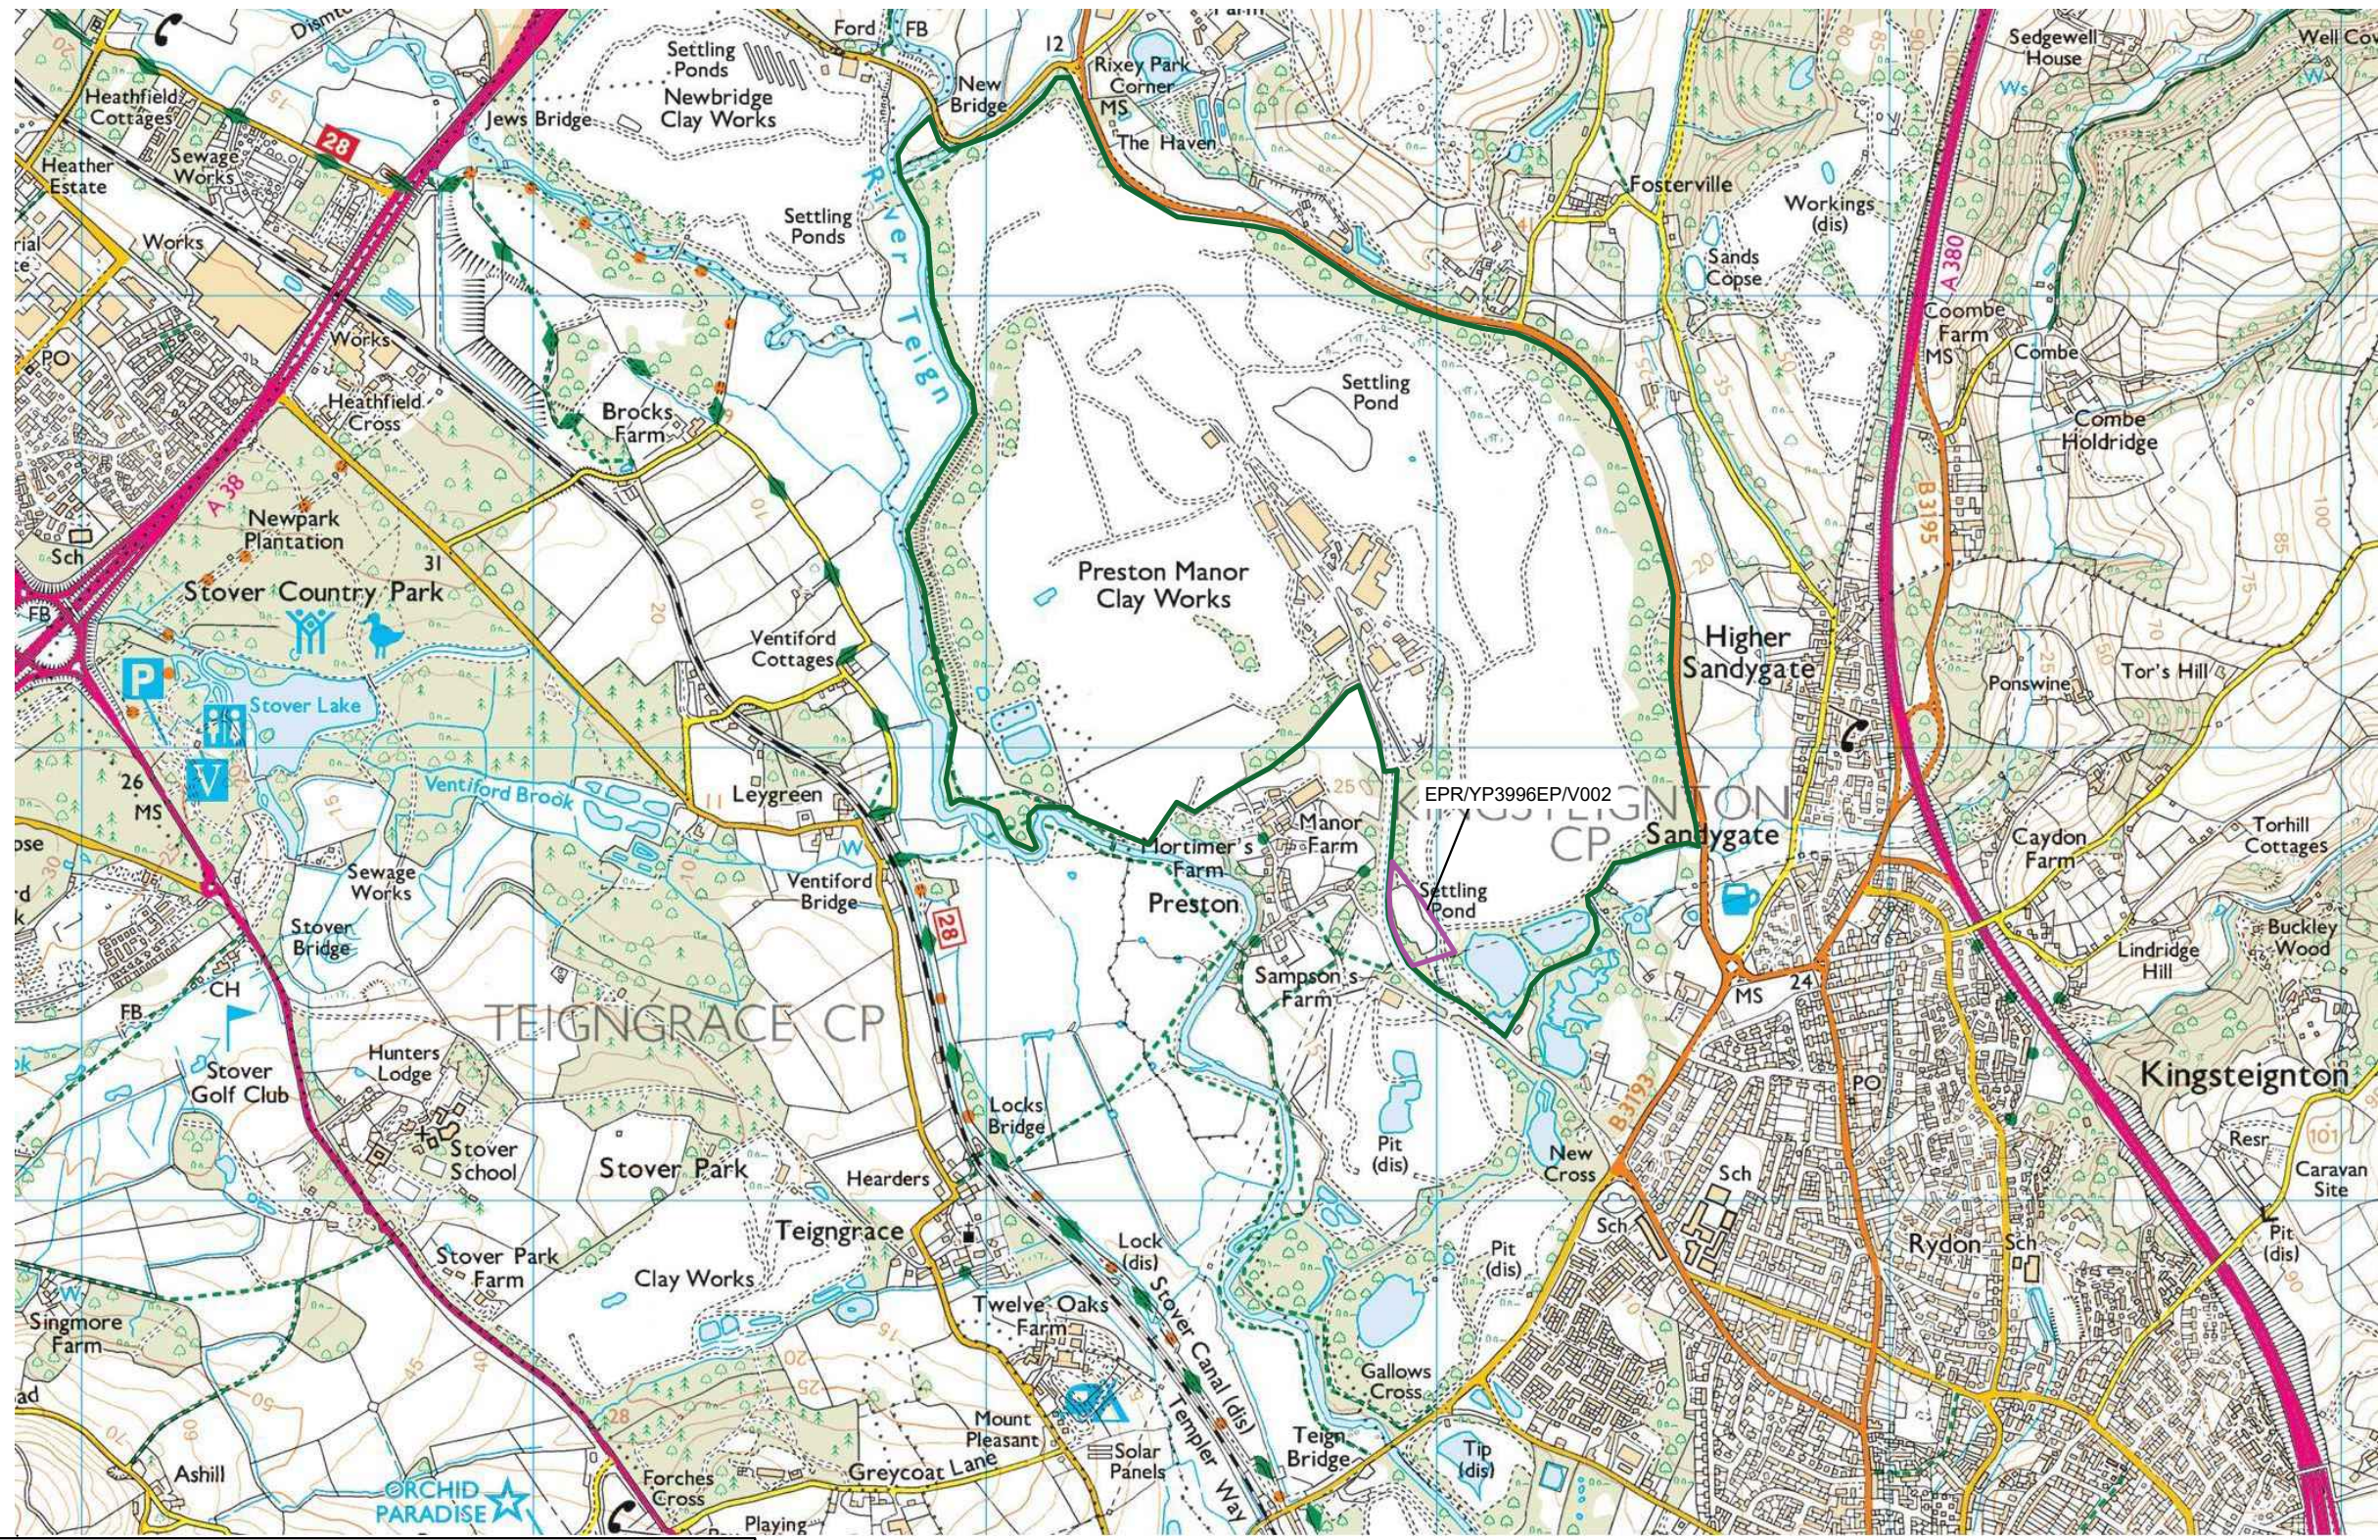

KEY:

	PROPOSED BOUNDARY FOR PERMIT APPLICATION (AS PER 2024 PLANNING PLANNING PERMISSION)
	EXISTING BOUNDARY ASSOCIATED WITH SR2009 NO.8 PERMIT (NOT ASSOCIATED WITH THIS APPLICATION)



Tresco House, Westpoint Crt, Sidmouth Rd, Exeter EX5 1DJ
T: 01392 363364 www.horizon-ce.co.uk



JOB TITLE
**BOVEY BASIN BALL CLAY WORKINGS
KINGSTEIGNTON**

DRAWING TITLE
SITE LOCATION PLAN

Rev	Description	Drn	Chk	Date	regen
REVISIONS					
Preliminary	Approval	Tender	Const.		
DRAWING STATUS					
DATE	SEP '24	DRAWN	JH	CHECKED	
DRAWING No.	1205.101	REV		SCALE	1:5,000 @ A3
© This drawing is the copyright of Horizon Consulting Engineers (Horizon) Limited. It may not be reproduced or amended without the written approval of Horizon.					