


NOTES: GENERAL

1. THIS DRAWING SHALL BE READ IN CONJUNCTION WITH ALL RELEVANT SCHEME DRAWINGS AND SPECIFICATIONS.

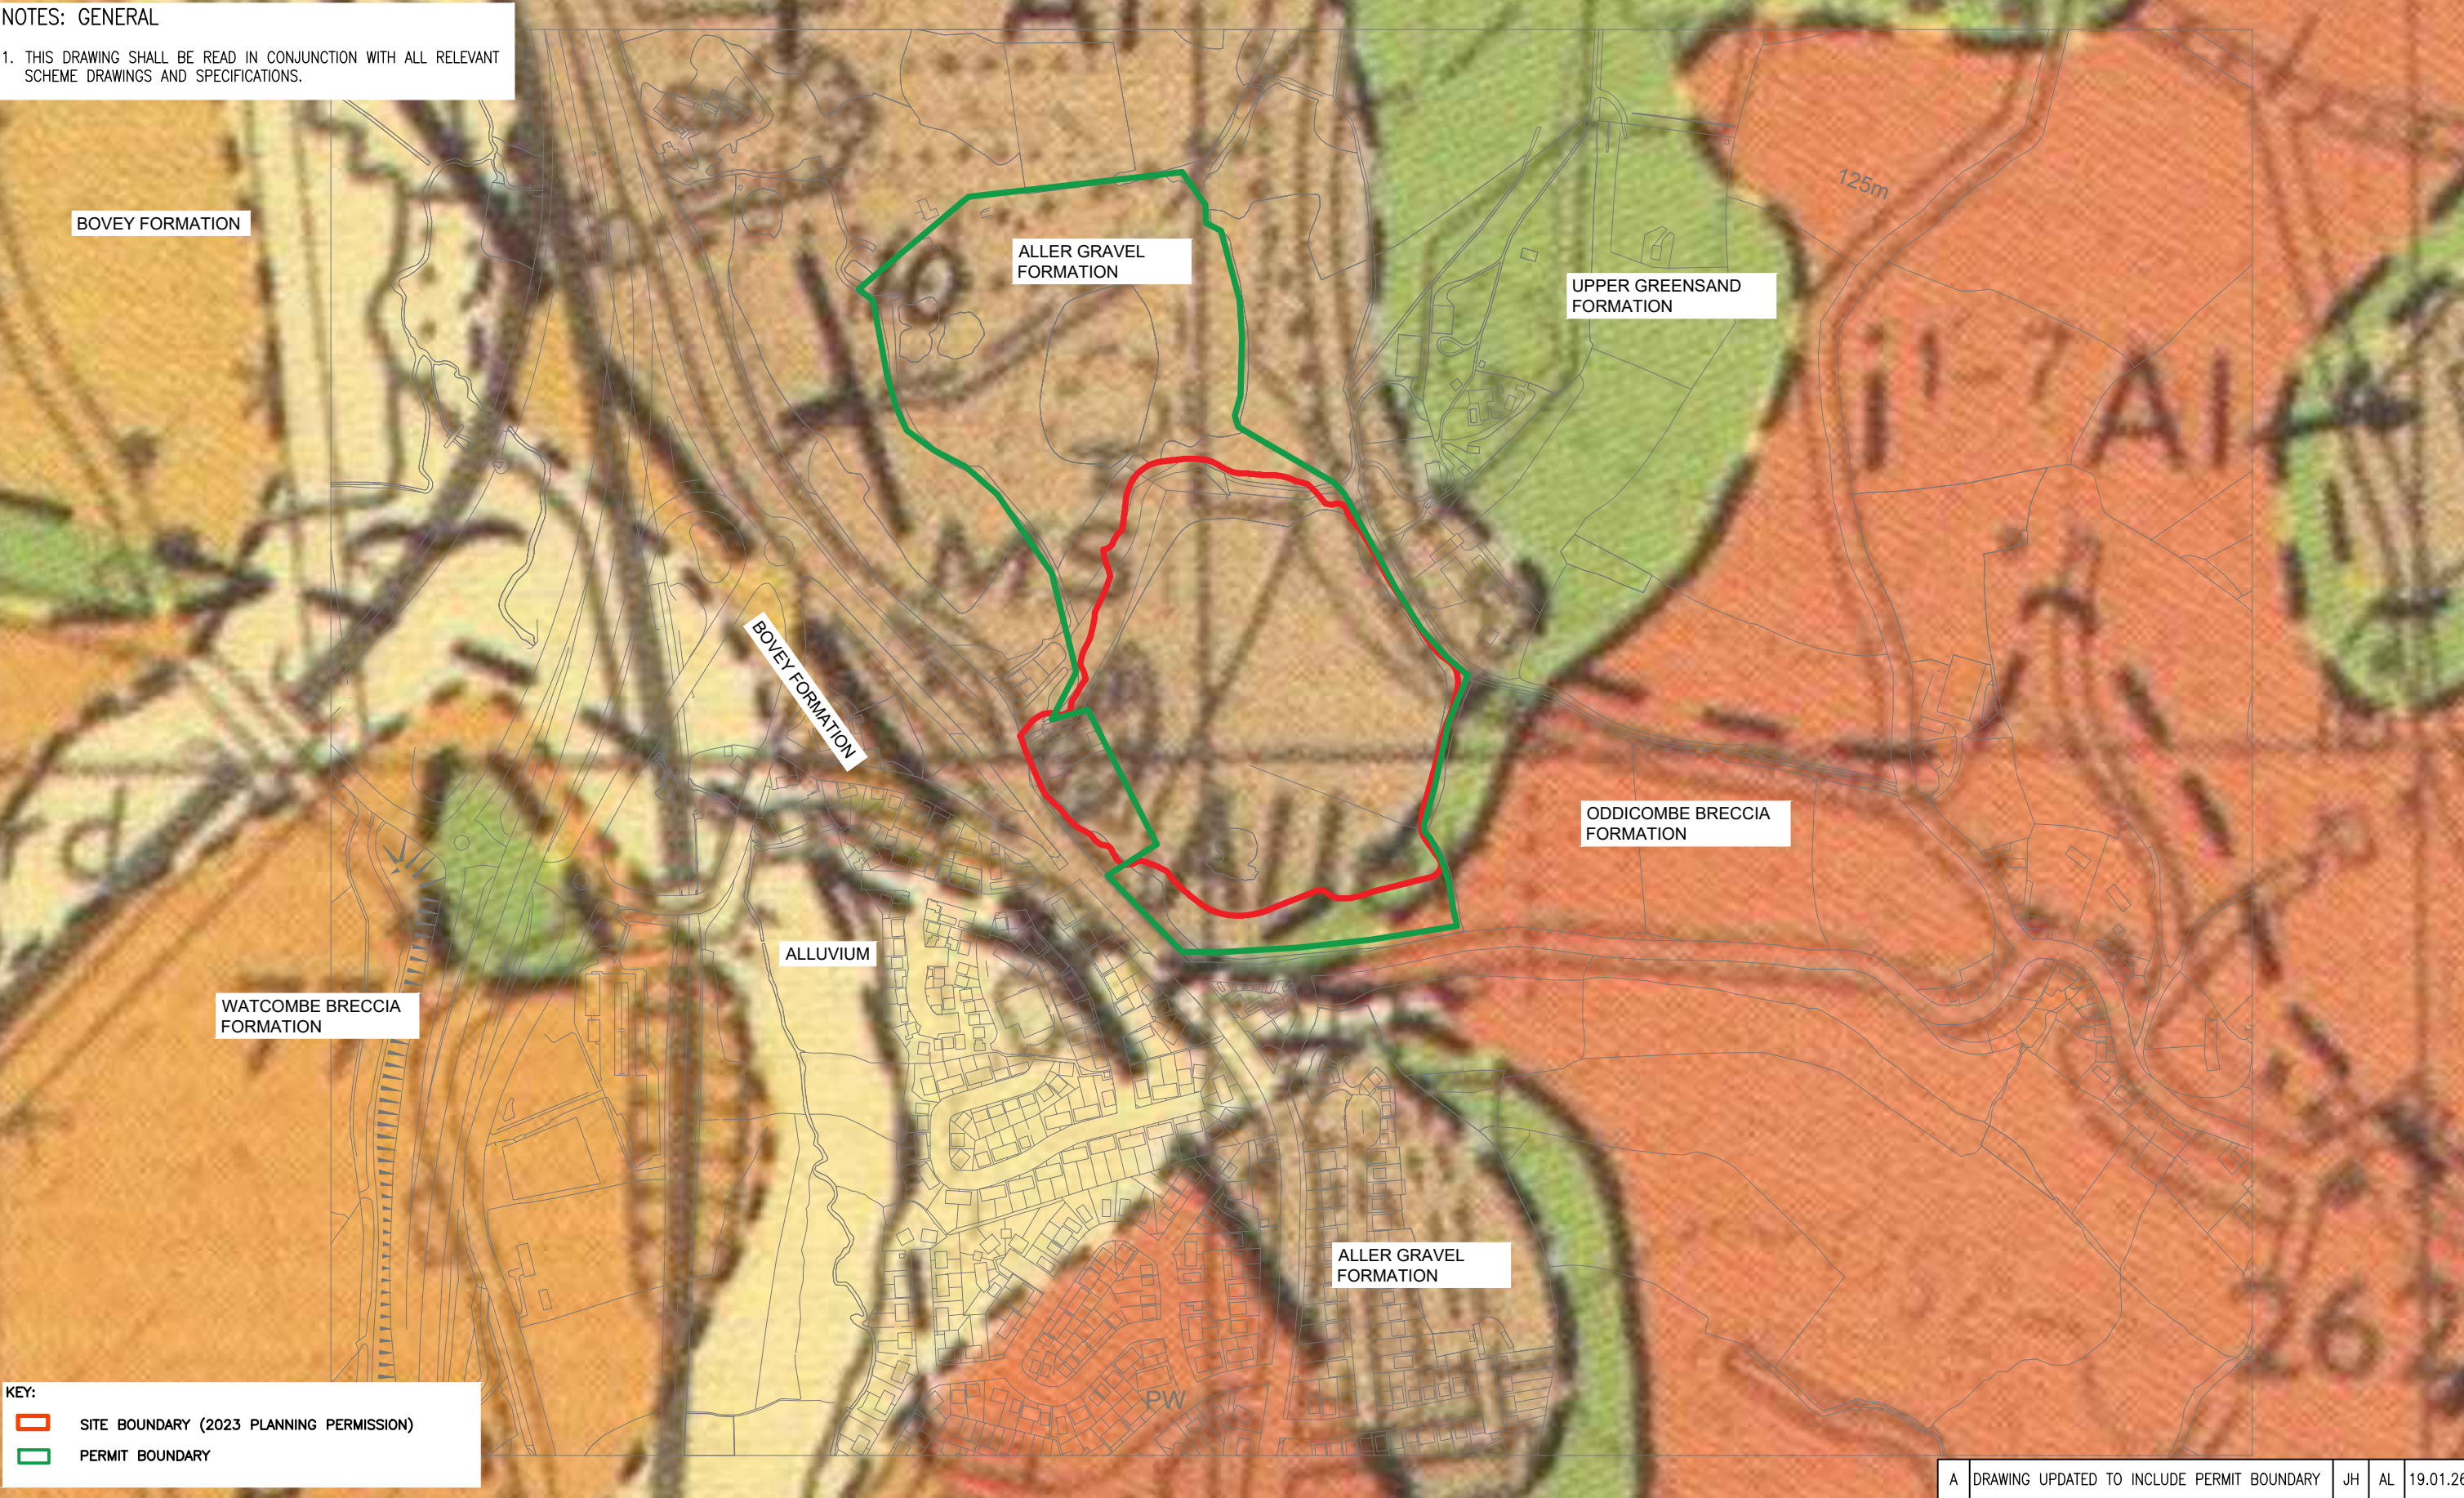

A	DRAWING UPDATED TO INCLUDE PERMIT BOUNDARY	JH	AL	19.01.26
Rev	Description	Drn	Chk	Date
REVISIONS				
Preliminary	Approval	Tender	Const.	
DRAWING STATUS				
DATE	JUN' 24	DRAWN	JH	CHECKED .
DRAWING No.	0269.106	REV	NTS	@ A3
© This drawing is the copyright of Horizon Consulting Engineers (Horizon) Limited. It may not be reproduced or amended without the written approval of Horizon.				