


NOTES: GENERAL

1. THIS DRAWING SHALL BE READ IN CONJUNCTION WITH ALL RELEVANT SCHEME DRAWINGS AND SPECIFICATIONS.
2. EXPLORATORY HOLE LOCATIONS ARE APPROXIMATE.

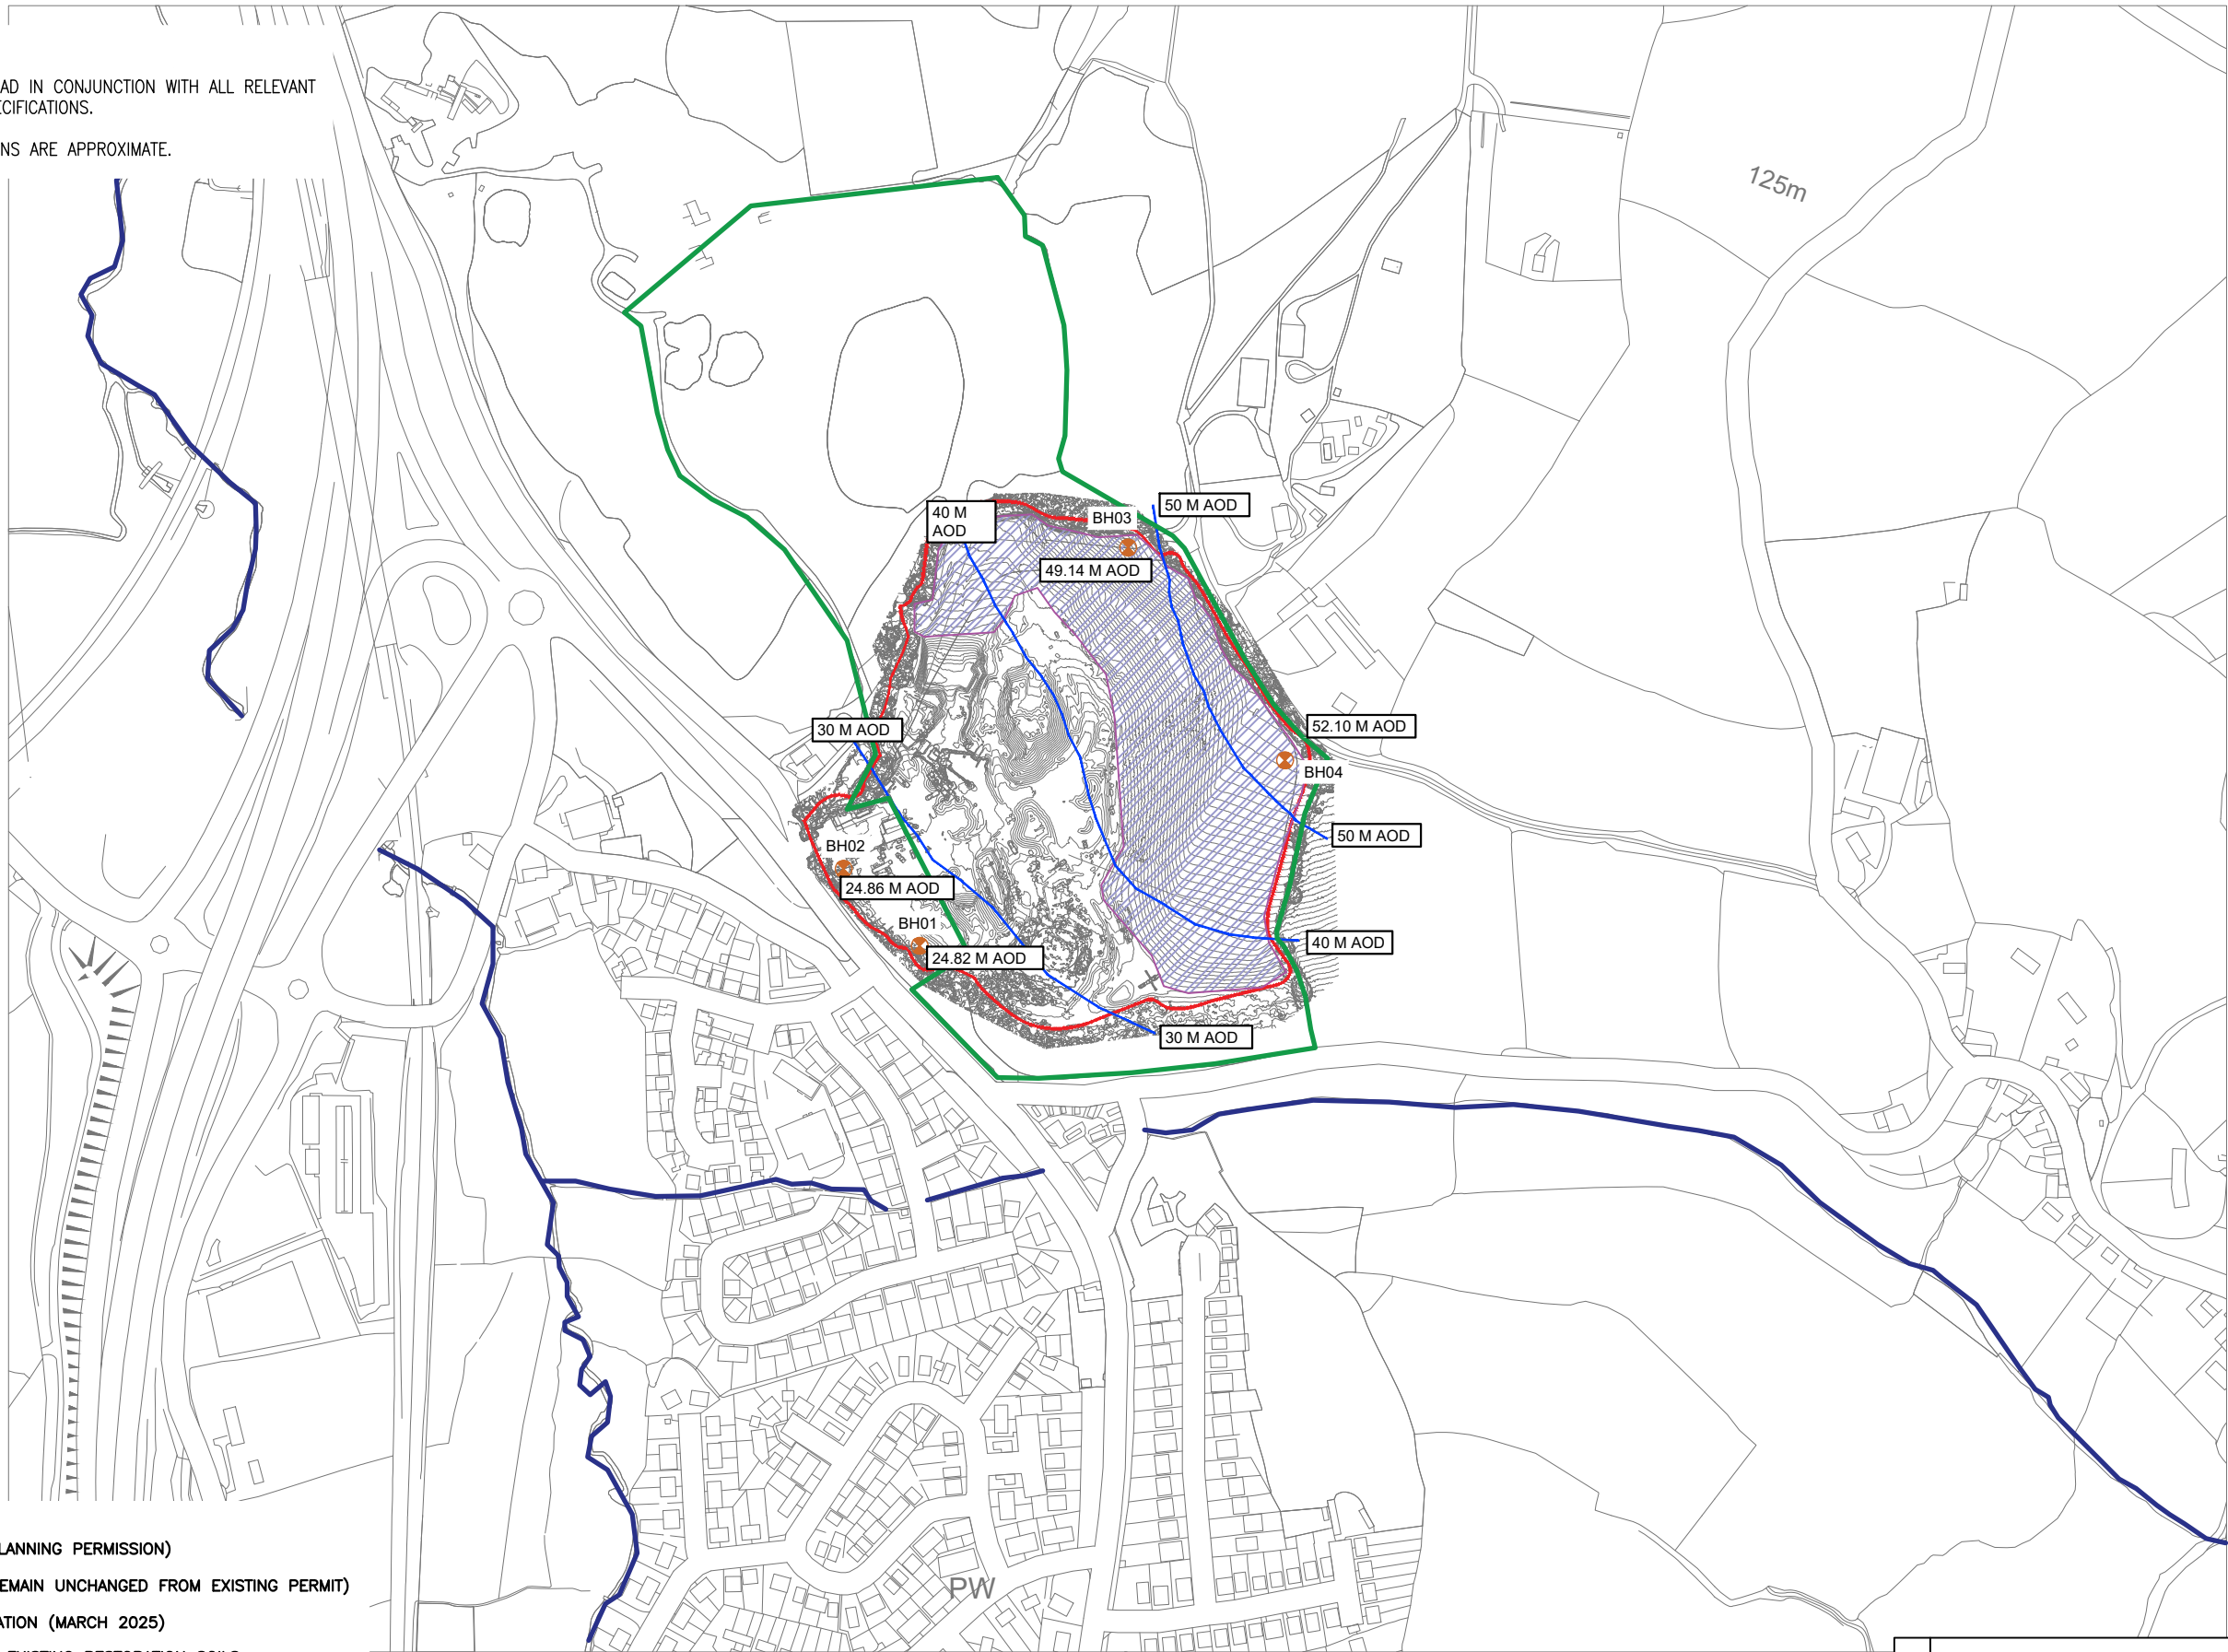

KEY:

- SITE BOUNDARY (2023 PLANNING PERMISSION)
- PERMIT BOUNDARY (TO REMAIN UNCHANGED FROM EXISTING PERMIT)
- x HORIZON BOREHOLE LOCATION (MARCH 2025)
- APPROXIMATE EXTENT OF EXISTING RESTORATION SOILS



Tresco House, Westpoint Crt, Sidmouth Rd, Exeter EX5 1DJ
T: 01392 363364
www.horizon-ce.co.uk



JOB TITLE

ZIG ZAG QUARRY
KINGSKERSWELL

DRAWING TITLE

GROUNDWATER ELEVATION CONTOURS (31 MARCH 2025)

				regen
Rev	Description	Drn	Chk	Date
REVISIONS				
Preliminary	Approval	Tender	Const.	
DRAWING STATUS				
DATE	OCT '25	DRAWN	JH	CHECKED
DRAWING No.	0269.110	REV		SCALE 1:5,000 @ A3
© This drawing is the copyright of Horizon Consulting Engineers (Horizon) Limited. It may not be reproduced or amended without the written approval of Horizon.				