


NOTES: GENERAL

- 1. DO NOT SCALE FROM THIS DRAWING
- 2. THIS DRAWING SHALL BE READ IN CONJUNCTION WITH ALL RELEVANT SCHEME DRAWINGS AND SPECIFICATIONS.
- 3. INDICATIVE SECTION SHOWN NOTING EXISTING PLACEMENT OF RESTORATION MATERIAL TO VARIES ACROSS THE SITE THEREFORE PLACEMENT OF AEGB WILL VARY ON THAT BASIS.

INDICATIVE CROSS SECTION THROUGH COMPLETED RESTORATION FOR THE PURPOSES OF SHOWING DESIGN OF LINER AND SIDE SLOPE ENGINEERING

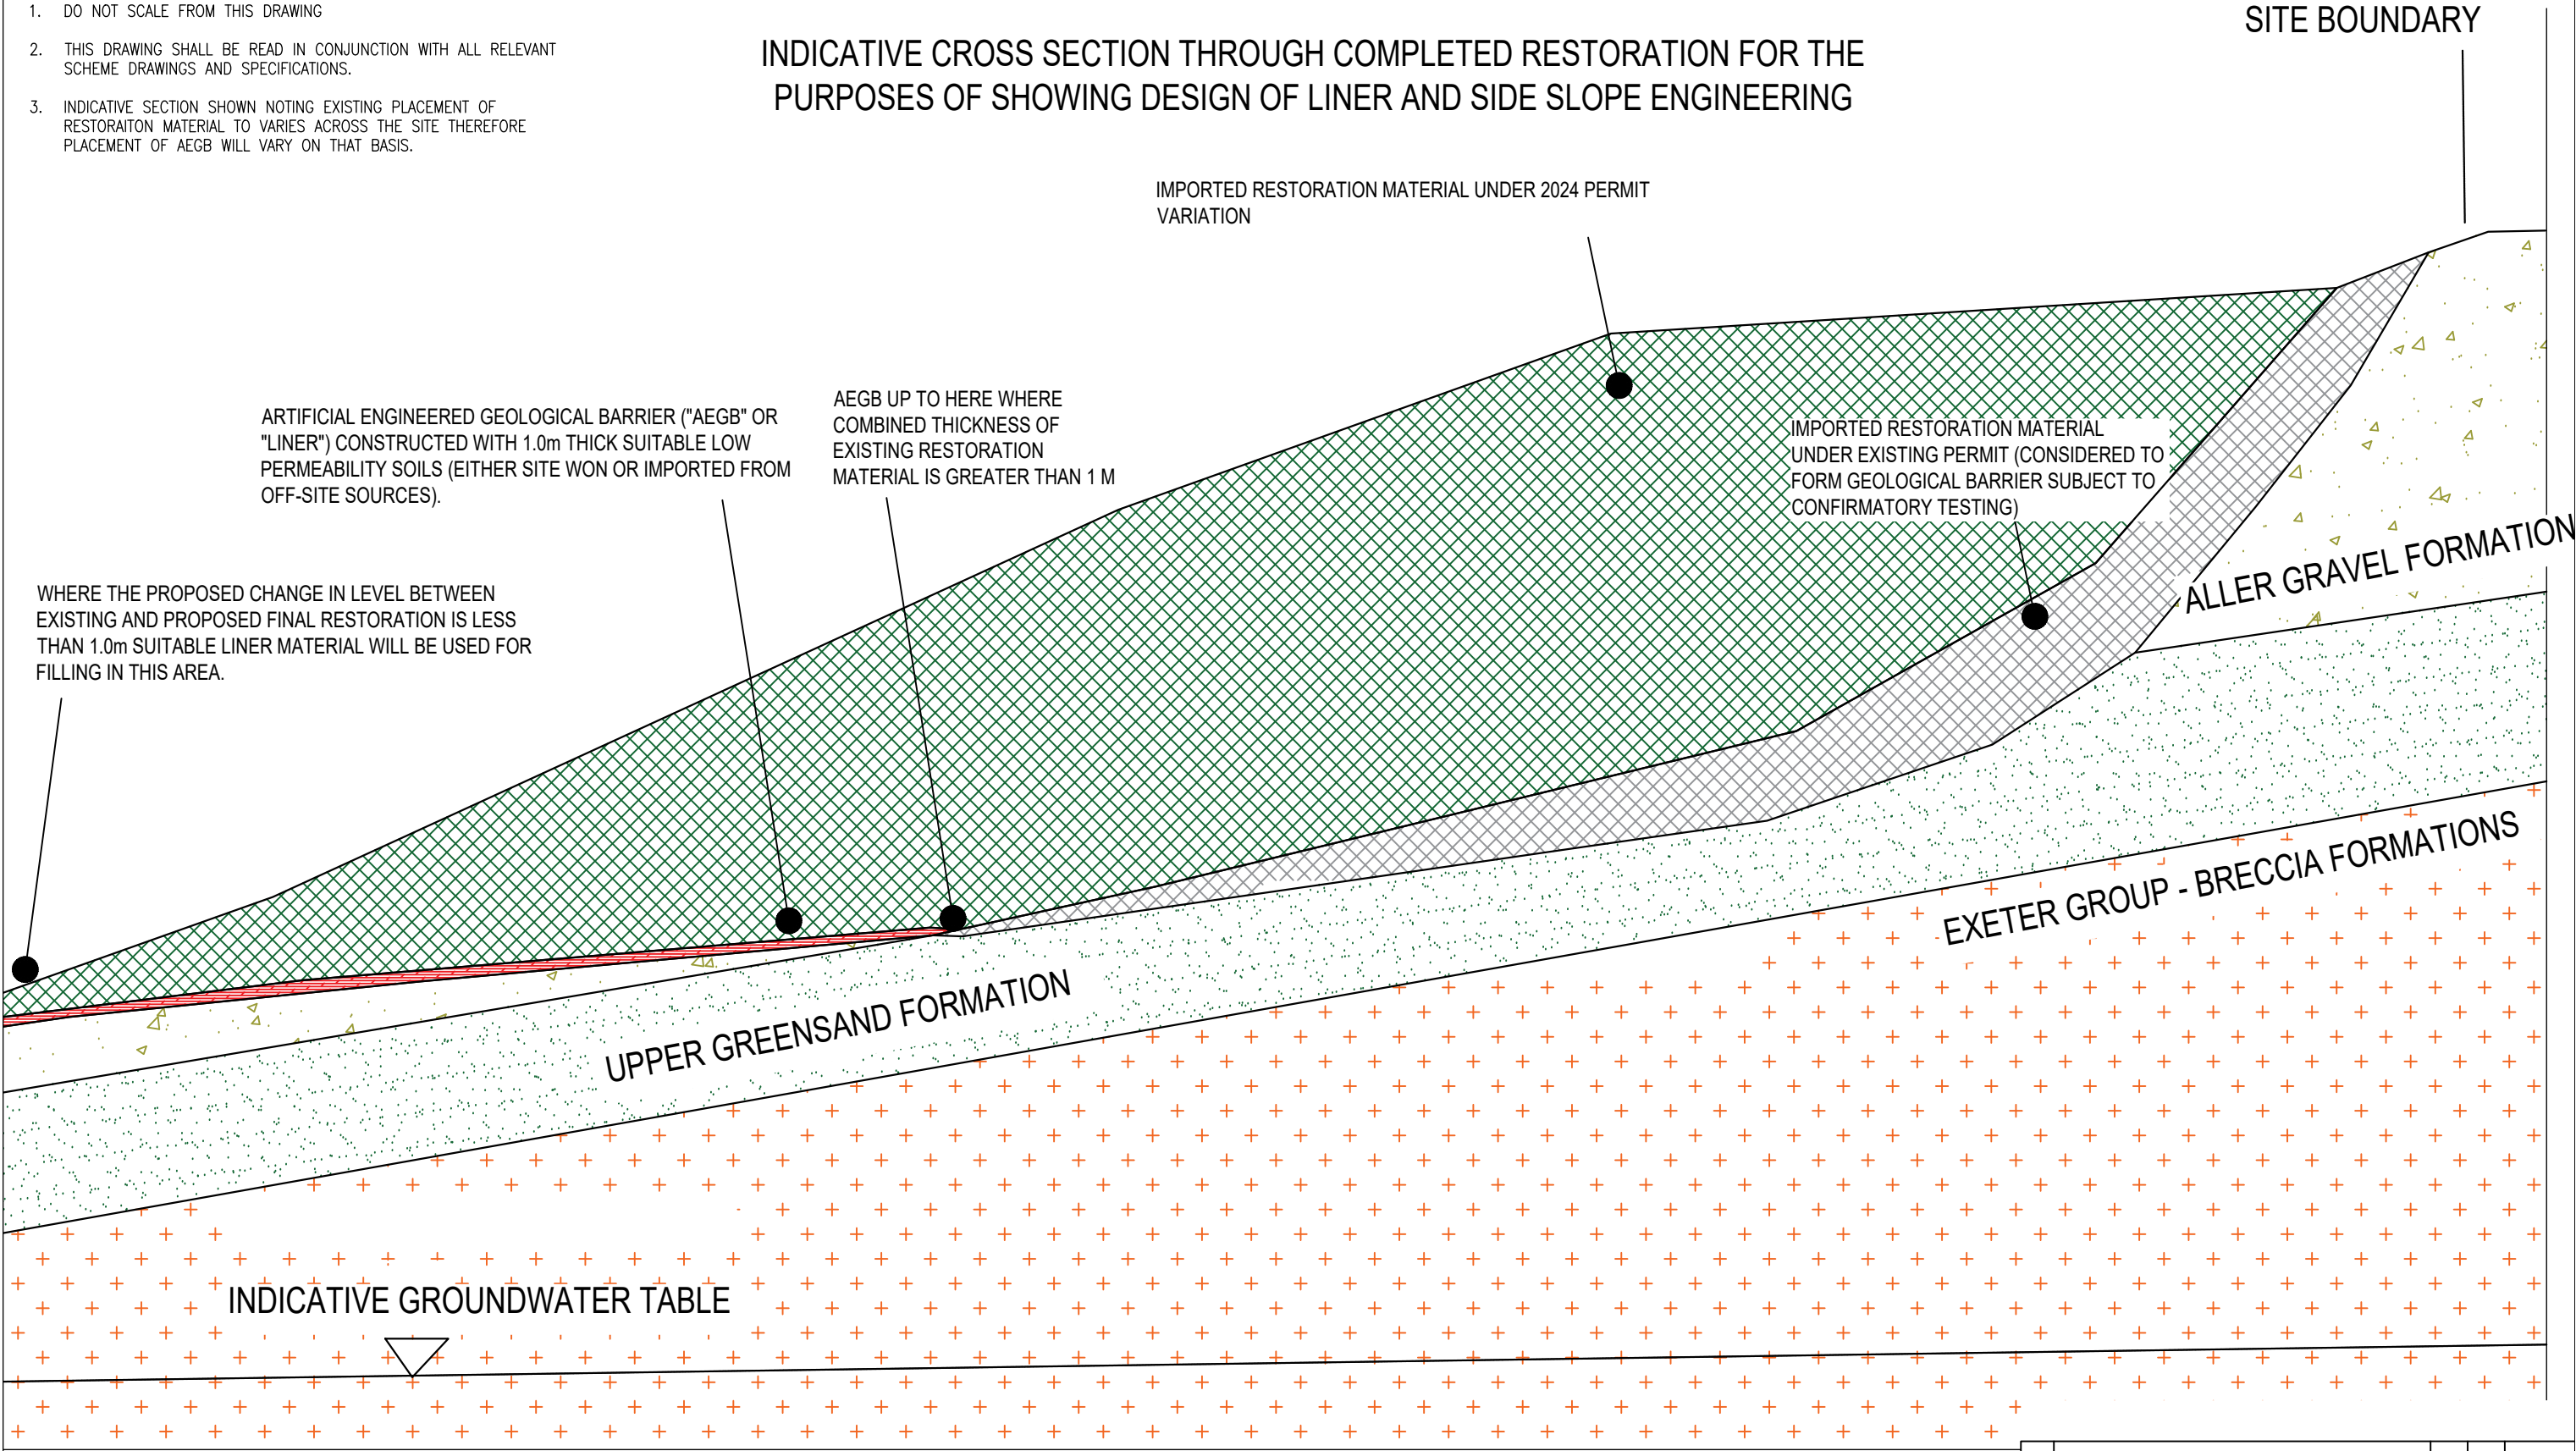



Horizon
Consulting Engineers

The Dairy Barn, Westpoint Crt, Sidmouth Rd, Exeter EX5 1DJ
T: 01392 363364 www.horizon-ce.co.uk



JOB TITLE
ZIG ZAG QUARRY
KINGSKERSWELL

DRAWING TITLE
INDICATIVE LINER AND SIDE SLOPE ENGINEERING
ENVIRONMENTAL SETTING AND SITE DESIGN

Rev	Description			Drn Chk Date
REVISIONS				
Preliminary		Approval	Tender	Const.
DRAWING STATUS				
DATE		DRAWN	CHECKED	ISSUE CHECKBOX
SEP '24		JH	AL	
DRAWING No.		REV	SCALE	
0269.109		—	NTS	@ A3
© This drawing is the copyright of Horizon Consulting Engineers (Horizon) Limited. It may not be reproduced or amended without the written approval of Horizon.				