


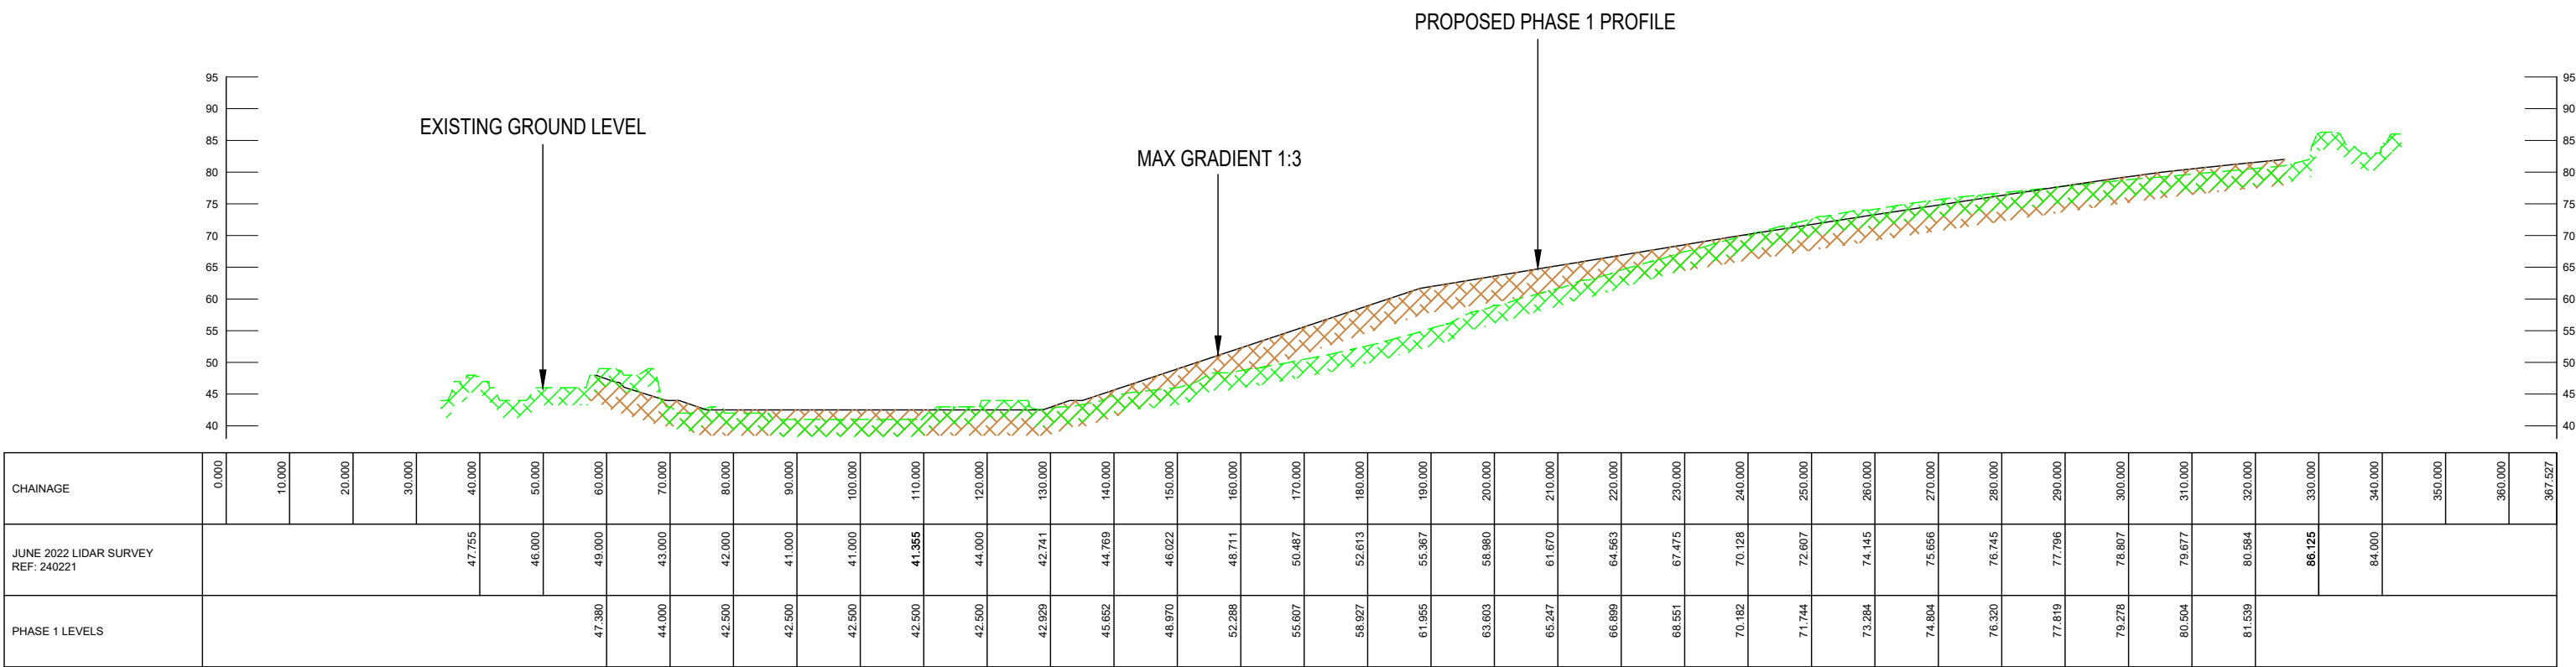


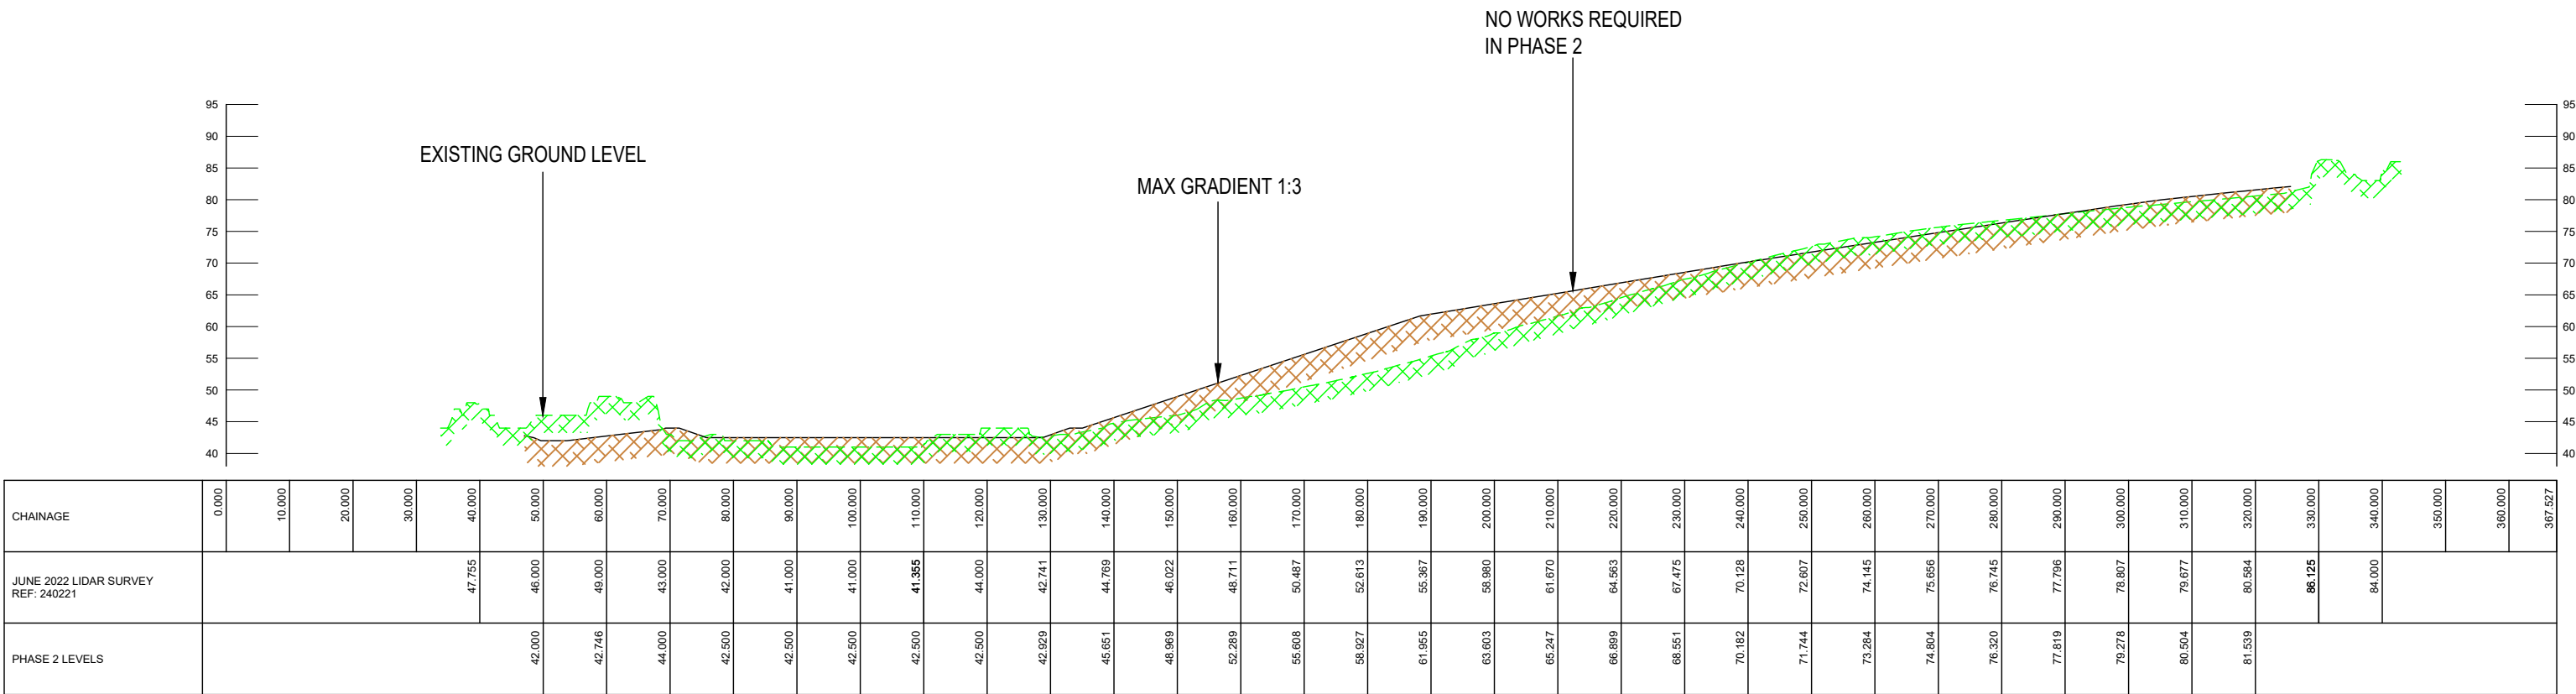

SECTION B-B' PHASE 1
SCALE 1:1000 HORIZ / 1:1000 VERT

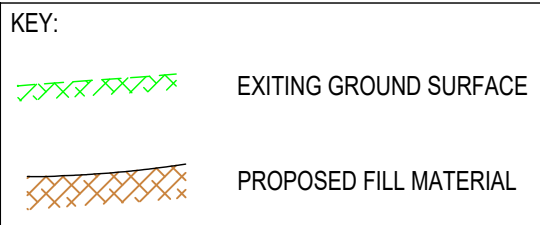

SECTION B-B' PHASE 2
SCALE 1:1000 HORIZ / 1:1000 VERT

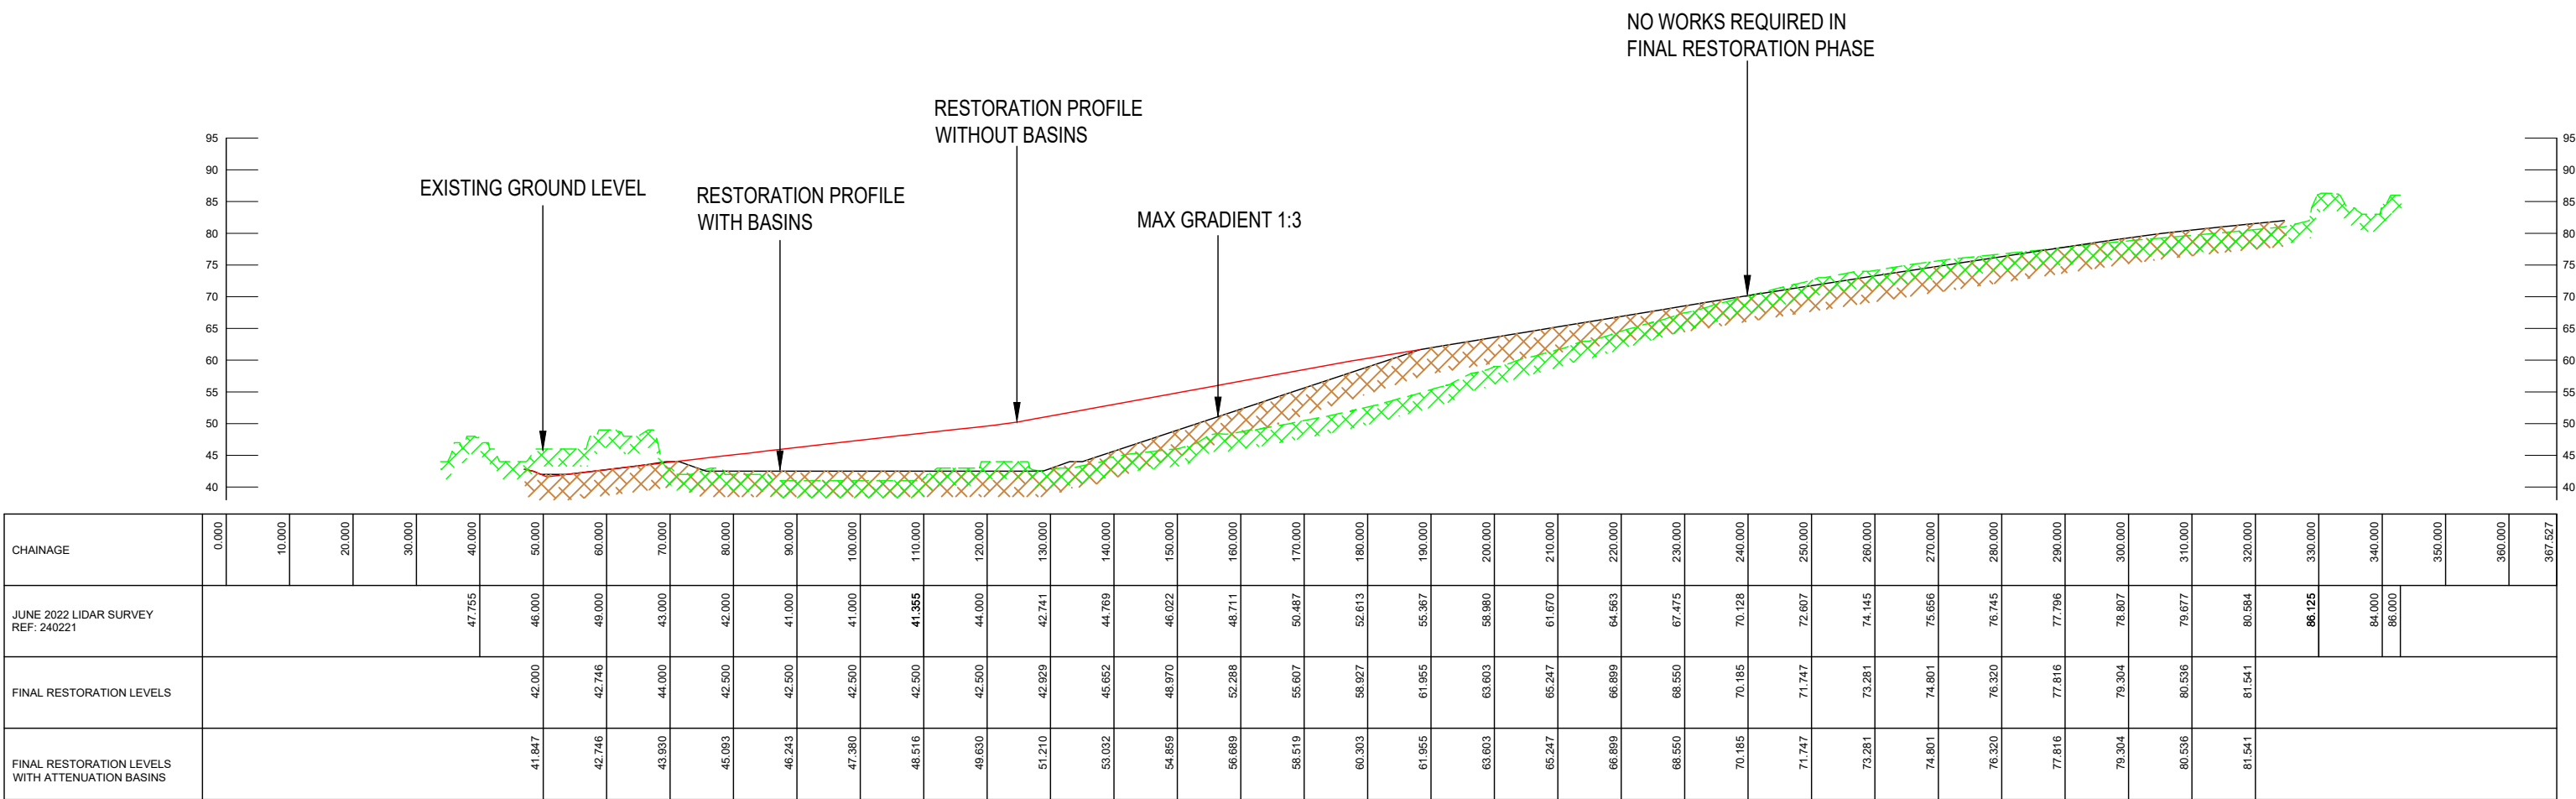

SECTION B-B' FINAL RESTORATION
SCALE 1:1000 HORIZ / 1:1000 VERT

NOTES: GENERAL

- DO NOT SCALE FROM THIS DRAWING
- ALL DIMENSIONS SHOWN ARE IN METRES UNLESS STATED OTHERWISE
- THIS DRAWING SHALL BE READ IN CONJUNCTION WITH ALL RELEVANT SCHEME DRAWINGS AND SPECIFICATIONS
- REFER TO DRAWING 0269-601 FOR SECTION LINE LOCATIONS
- JUNE 2022 LIDAR SURVEY, REF: 240221 AND COMPOSITE MODEL, REF: 220628 PROVIDED BY 4DES

Rev	Description	Drn	Chk	Date
REVISIONS				
Preliminary Issue	30.05.24	Submitted for S104		
Planning Issue		Issued for Tender		
Submitted for S38		Issued for Construction		
Submitted for S278		As Built		
DRAWING STATUS				



JOB TITLE

ZIG ZAG RESTORATION

DRAWING TITLE

SECTIONS
PROPOSED
SHEET 2

DATE	DRAWN	CHECKED
MAY '24	GB	HT
DRAWING NO.	0269.606	SCALE
REV	—	AS SHOWN @ A1

© This drawing is the copyright of Horizon Consulting Engineers Limited (Horizon) and shall not be reproduced or amended without the written approval of Horizon.